

VIRGINIA STATE HIGHWAY ROUTE 162

Plat Book No. 7 Page 68

Deed Book 172 P. 752

Filed in the Clerk's Office the 24th day of Jan. 1961


Teste: MELVILLE I. BRYANT, Clerk
M. J. Bryant Clerk

M. MANUS, MROCK E. IMMANUS
 CIVIL ENGINEER LAND SURVEYORS
 WILLIAMSBURG, VIRGINIA

② REVISED 1-17-64
 ① REVISED 12-16-63

PLAT SHOWING SURVEY OF
 A PARCEL OF LAND
 STANDING IN THE NAME OF
 ROBERT S. HOENSBY
 BRUTON DISTRICT
 YORK COUNTY, VIRGINIA
 SCALE 1"=50' JULY 13 1960

L-87

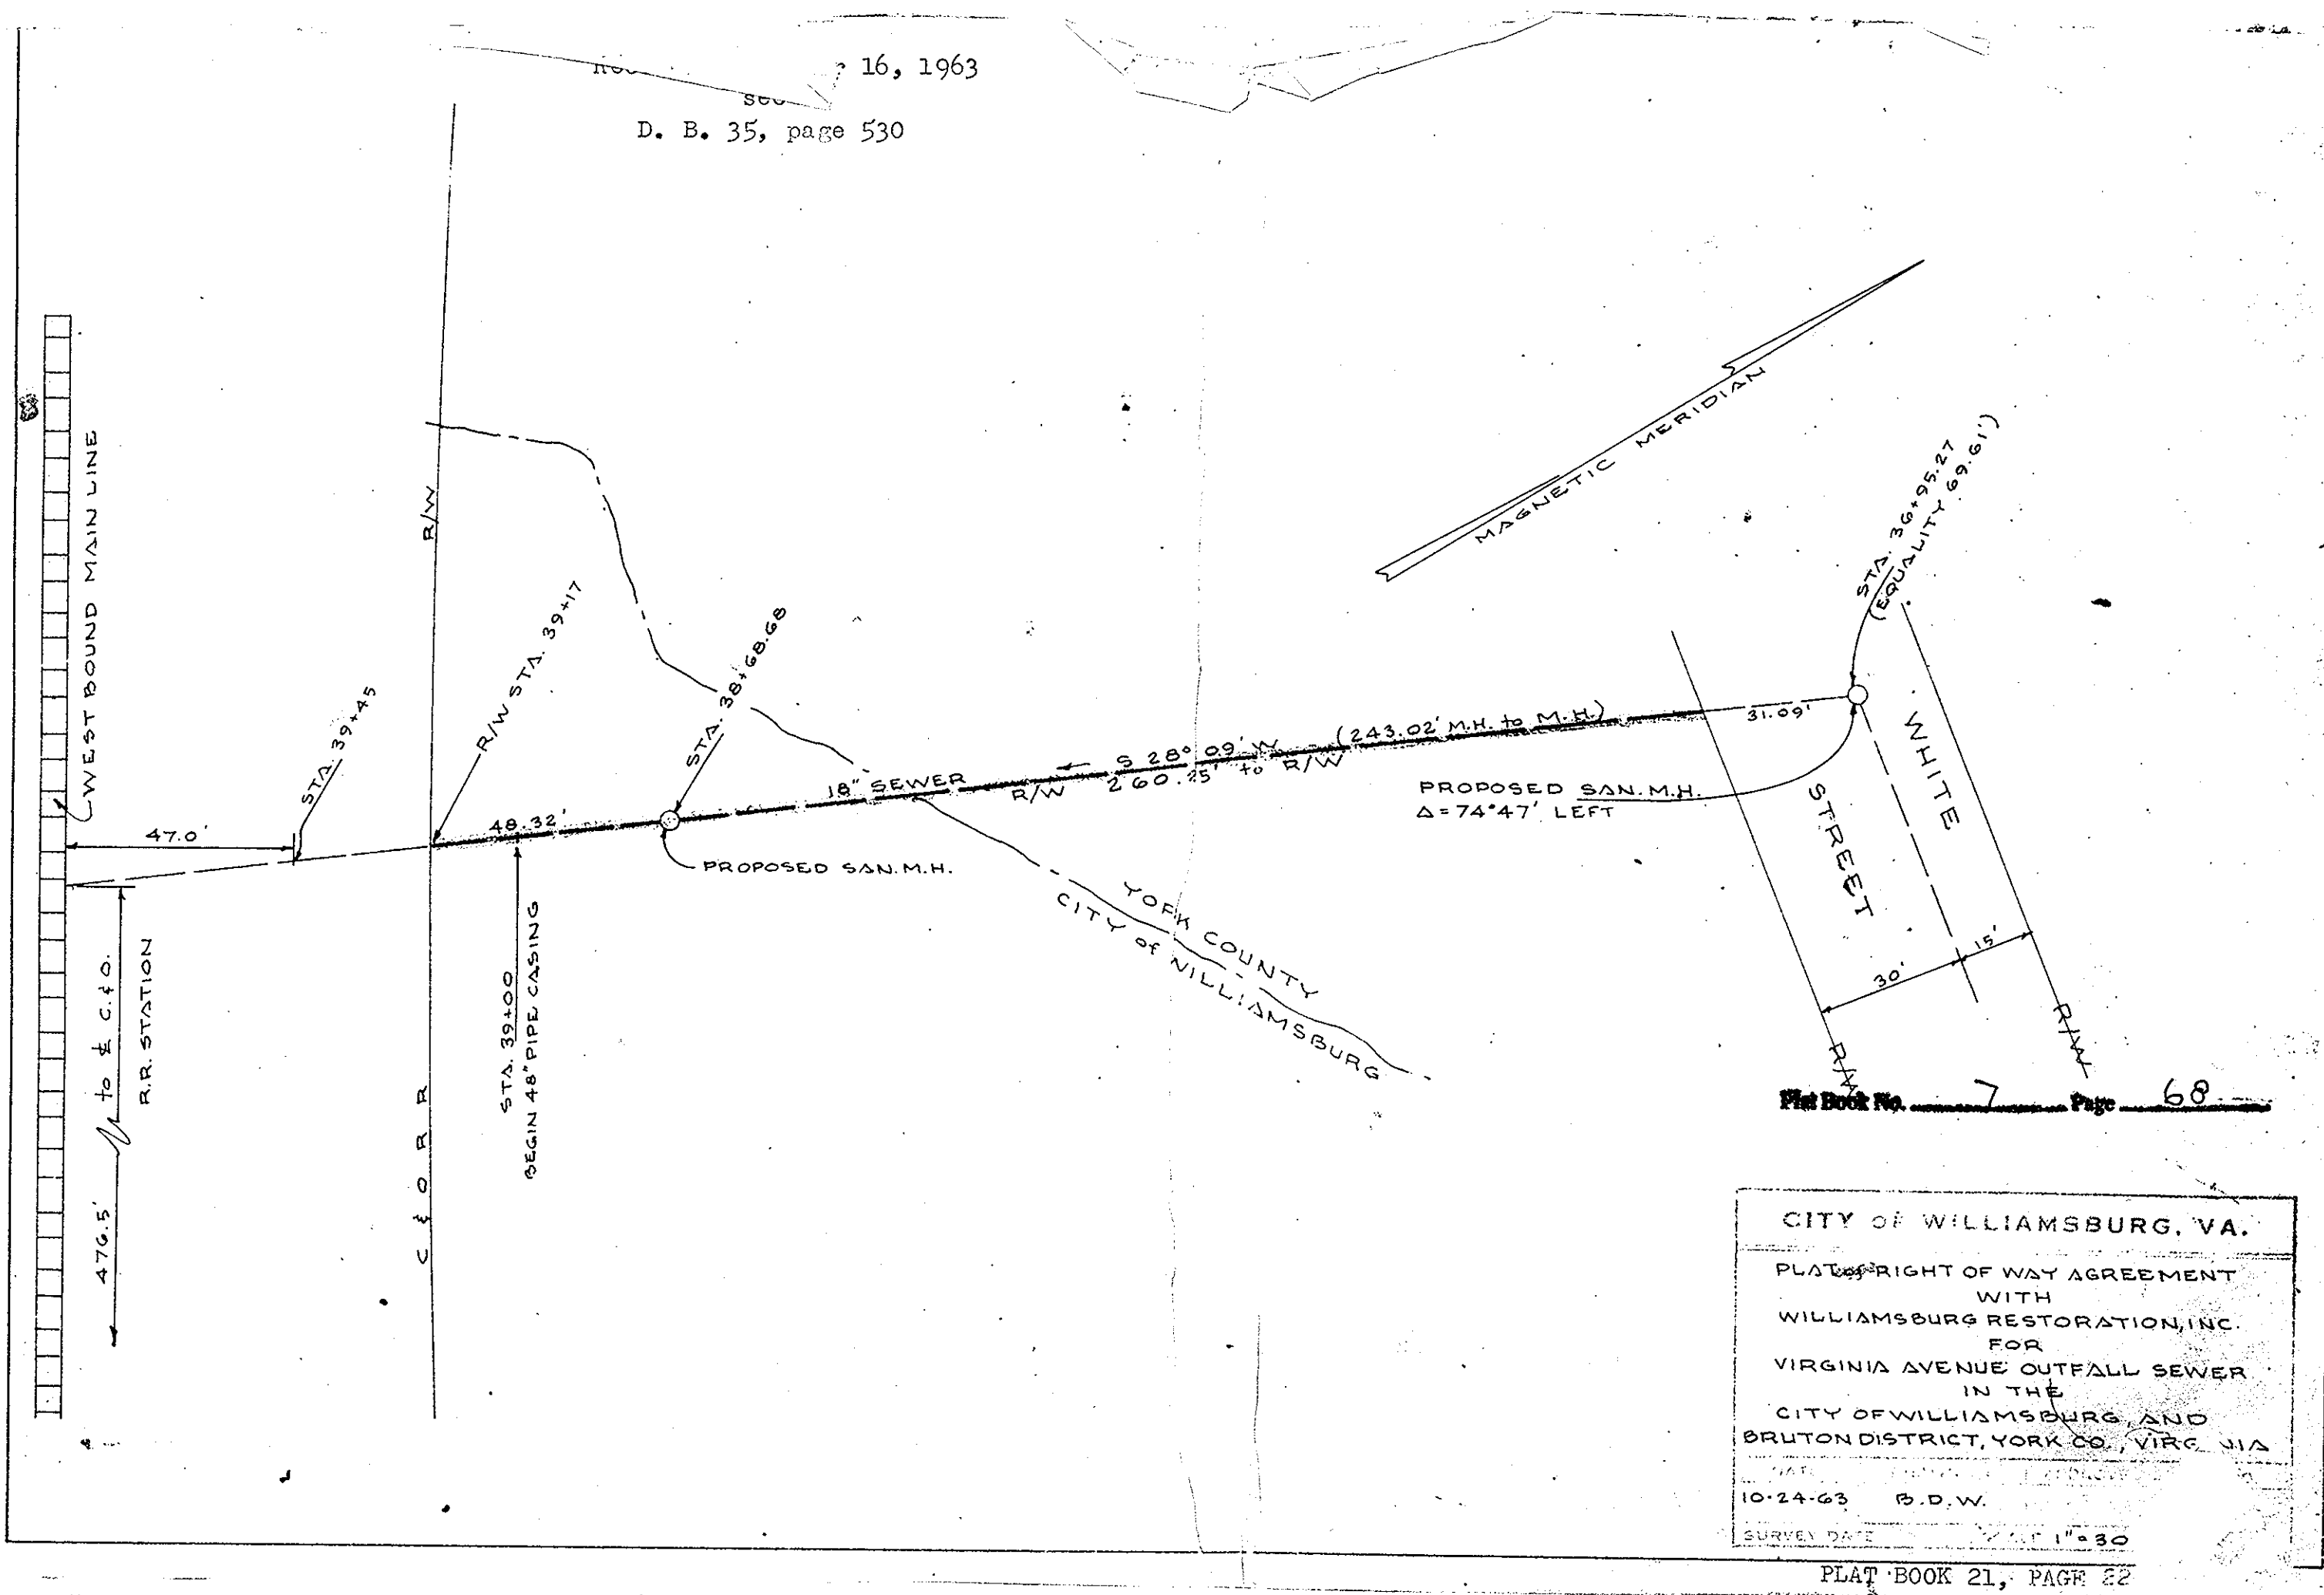

Plat Book No. 7 Page 68

CITY OF WILLIAMSBURG, VA.
 PLAT OF RIGHT OF WAY AGREEMENT
 WITH
 WILLIAMSBURG RESTORATION, INC.
 FOR
 VIRGINIA AVENUE OUTFALL SEWER
 IN THE
 CITY OF WILLIAMSBURG AND
 BRUTON DISTRICT, YORK CO., VIRG. VIA
 SURVEY DATED 10-24-63 B.D.W.
 SCALE 1"=30'

PLAT BOOK 21, PAGE 22