



PROPERTY OF
 RICHARD COOKE & WILLIAM COOKE
 YORK COUNTY, VIRGINIA

.922 Acres in Permanent R/W
 .395 Acres in Temporary Easement
 69.5 Total Roddage

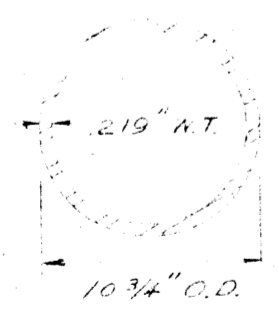

Cross Section of Steel Pipe to be installed

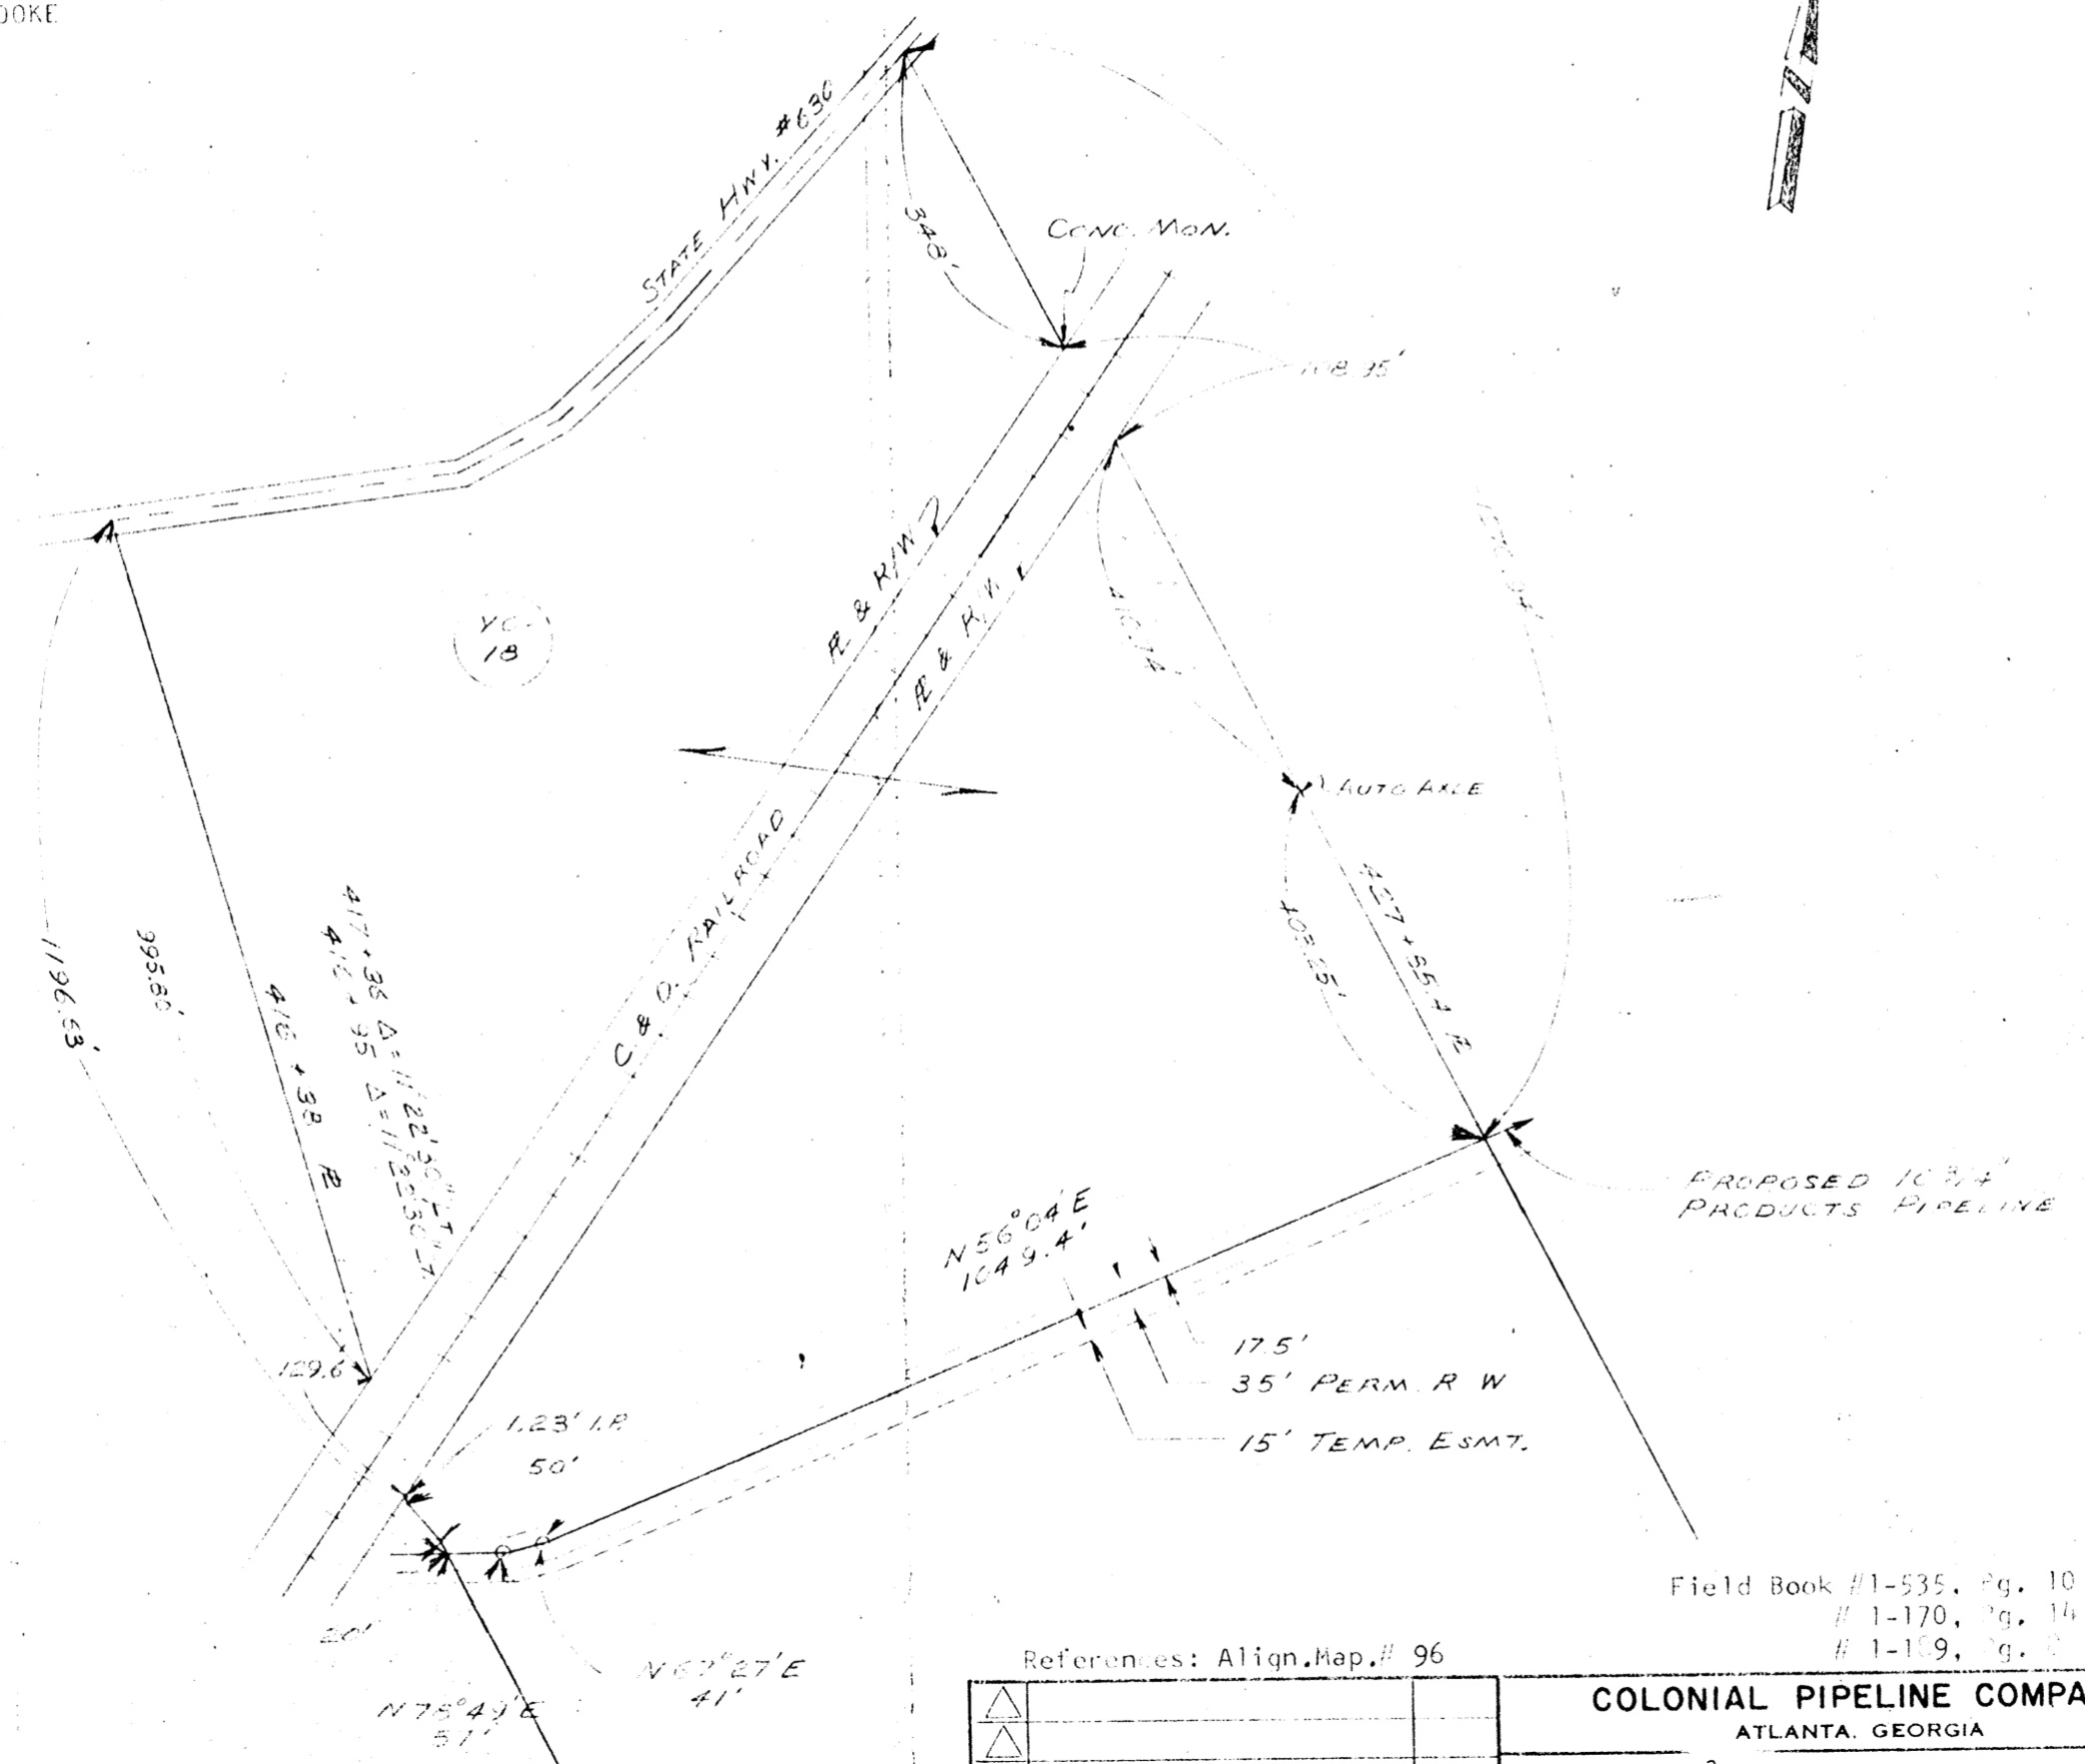

Field Book #1-535, Pg. 10 21
 # 1-170, Pg. 14 15
 # 1-109, Pg. 2

References: Align. Map. # 96

REVISION	DATE

COLONIAL PIPELINE COMPANY
 ATLANTA, GEORGIA
 PROPOSED 10 3/4" PRODUCTS PIPELINE CROSSING
 PROPERTY OF RICHARD COOKE & WILLIAM COOKE
 YORK COUNTY, VIRGINIA

DRAWN BY M
 NOTES 1076
 SCALE 1" = 20'
 DATE 5/2/53
 CHECKED BY
 7/2/53