
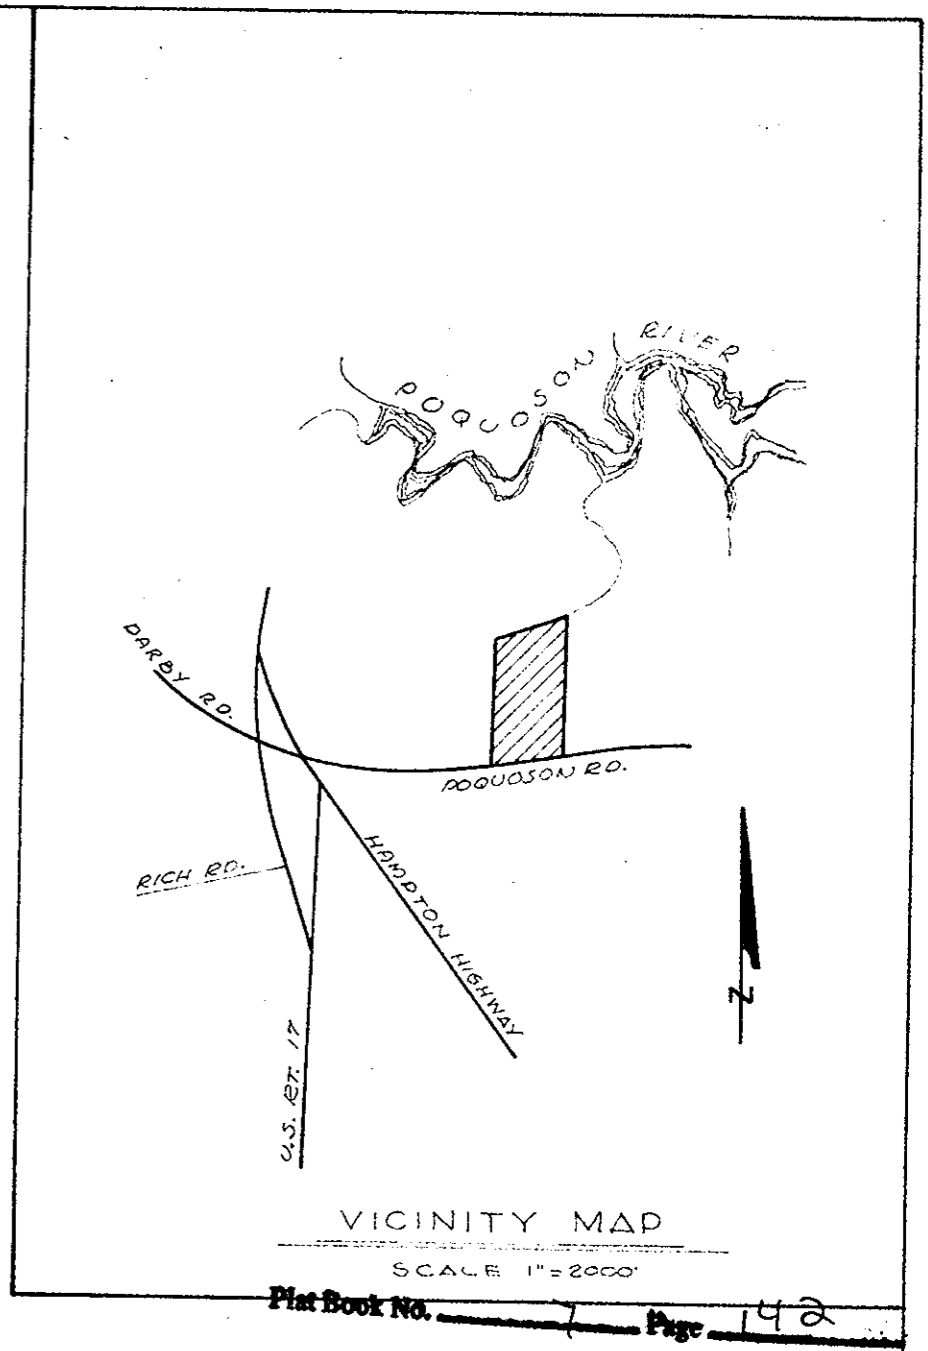


NO	2AD.	DELTA	TAN.	ARC.
5	20'	77°-26'-33"	16.04'	27.03'
6	20'	102°-33'-27"	24.94'	35.80'

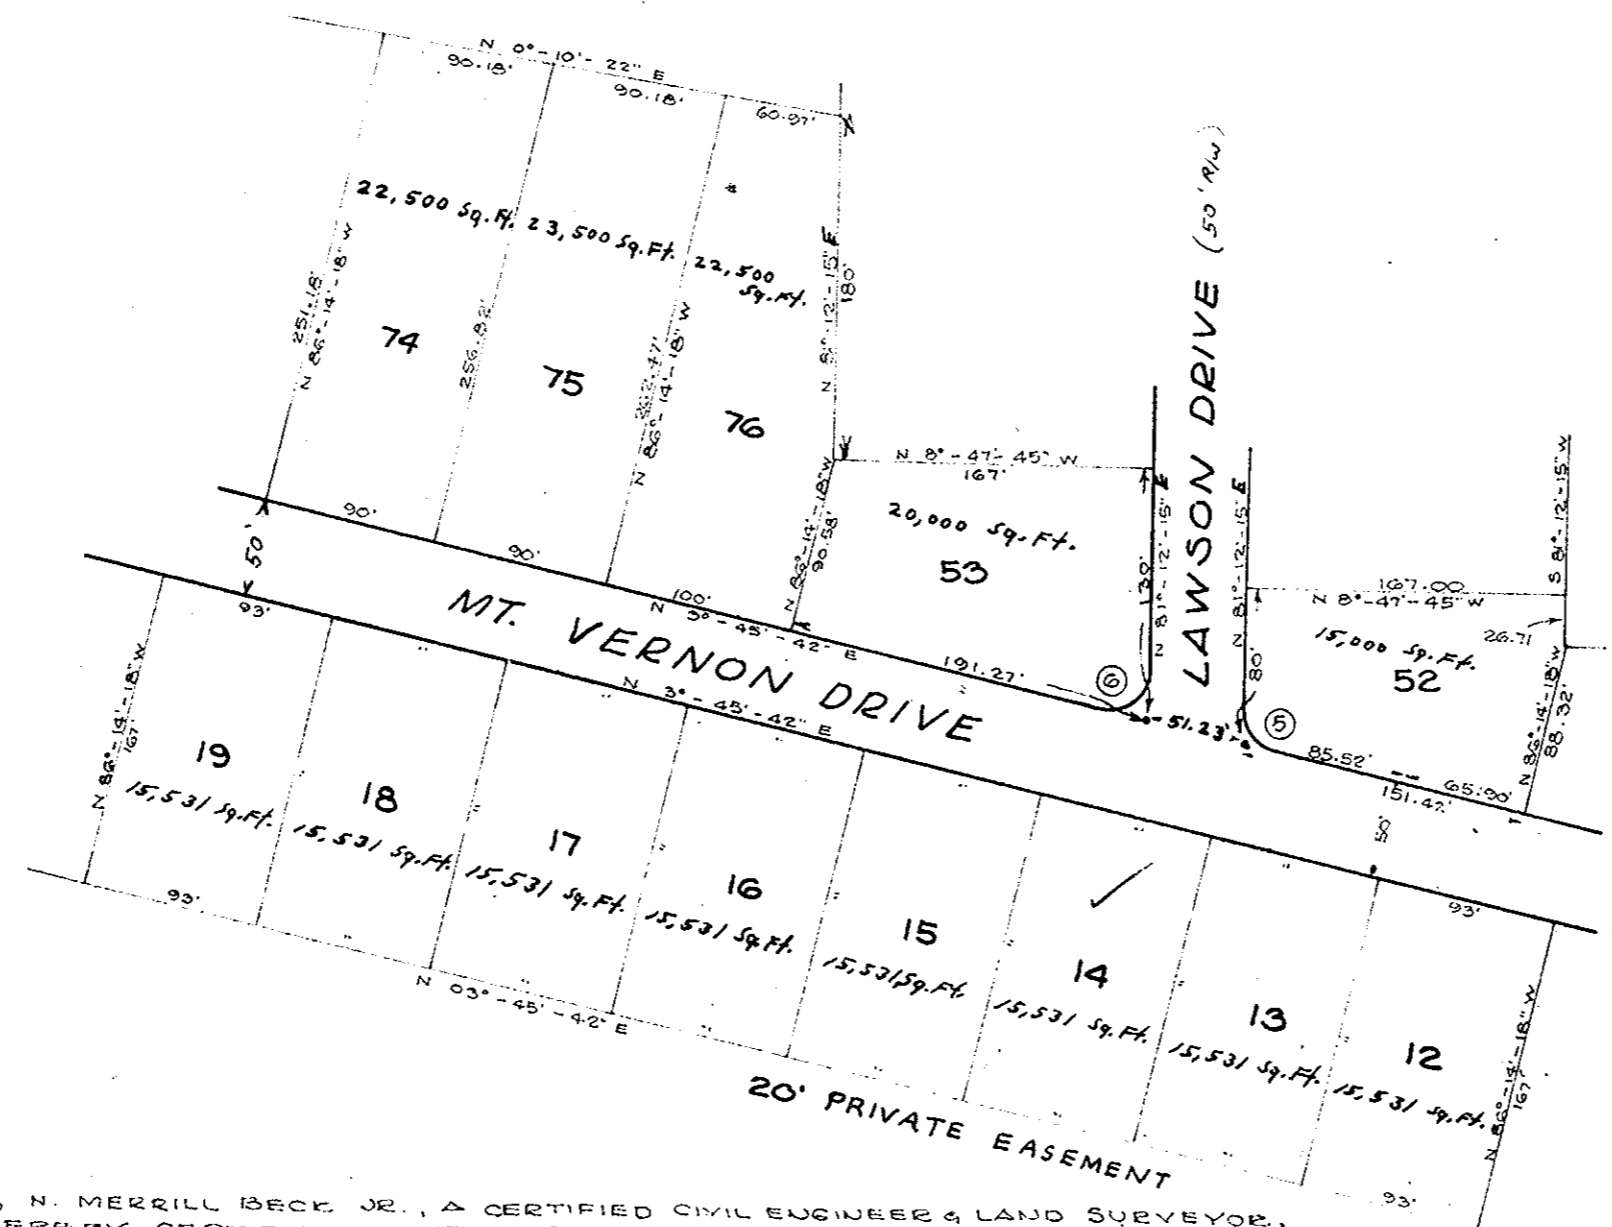

SUBDIVISION
OF
PLANTATION ACRES
SECTION TWO
YORK COUNTY, VA.
SCALE 1"=100' Nov. 5, 1964
REV. 12/22/64
ARMISTEAD & BECK
CIVIL ENGINEERS & SURVEYORS
NORFOLK, VA.

I, N. MERRILL BECK, JR., A CERTIFIED CIVIL ENGINEER & LAND SURVEYOR, DO HEREBY CERTIFY THAT THIS PLAT WAS MADE BY ME THE UNDERSIGNED, AT THE DIRECTION OF THE OWNERS, AND THAT THIS SUBDIVISION IS ENTIRELY WITHIN THE BOUNDARIES OF LAND OWNED BY THEM, AND THAT CONCEALED STEEL PINS, SHOWN THIS 10" ARE CORRECTLY SHOWN AND ARE ACTUALLY IN PLACE.

N. Merrill Beck, Jr.
CIVIL ENGINEER & LAND SURVEYOR

THIS SUBDIVISION PLANTATION ACRES, SEC. 2 AS THE SAME APPEARS ON THIS PLAT IS MADE WITH THE FREE CONSENT AND IN ACCORDANCE WITH THE DESIRES OF THE UNDERSIGNED OFFICERS OF THE PLANTATION ACRES INC.

SIGNED THIS 3rd DAY OF May, 1965

PLANTATION ACRES INC.

S. P. Moore Pres.
S. P. MOORE PRES.
James C. Moore, Sect.
JAMES C. MOORE, SECTY.

16th June 65

Edw. Beck
Plat Book 7, p. 142

APPROVED

YORK COUNTY BOARD OF SUPERVISORS
BY *William P. Farver*
PLAT APPROVING AGENT.

DATE 6-3-65

VARIATIONS APPROVED
DATE

STATE OF VIRGINIA,
County of York, TO WIT:

I, A NOTARY PUBLIC IN AND FOR THE CITY AFORESAID, DO HEREBY CERTIFY THAT, S. P. MOORE PRESIDENT AND JAMES C. MOORE, SECTY RESPECTIVELY OF PLANTATION ACRES INC., WHOSE NAMES ARE SIGNED TO THE FOREGOING WRITING BEARING DATE ON THE 3rd DAY OF May, 1965, HAVE ACKNOWLEDGED THE SAME BEFORE ME IN MY CITY AND STATE AFORESAID.

GIVEN UNDER MY HAND THIS 3rd DAY OF May, 1965

Shirley Witham
NOTARY PUBLIC
MY COMMISSION EXPIRES 2-3-67

