

Filed in the Clerk's Office the 24th day of August, 1965
 Teste:
 MELVILLE I. BRYANT, Clerk
Melville I. Bryant D. G.


REFERENCED: P. E. 3 - PG. 23
 Plat Book No. 7 Page 158

—PLAT—
 SHOWING PROPERTY OF
 W. T. HOPSON

BEING LOCATED ON BROWN'S NECK ROAD
 TOWN OF POGOSON, YORK COUNTY, VIRGINIA

SCALE: 1" = 50' SEPTEMBER 15, 1961

S. J. GLASS & ASSOCIATES
 ENGINEERING SERVICES - HAMPTON, VIRGINIA
 P. F. NO. A-H-38 FIELD WORK BY: L. B. JR.

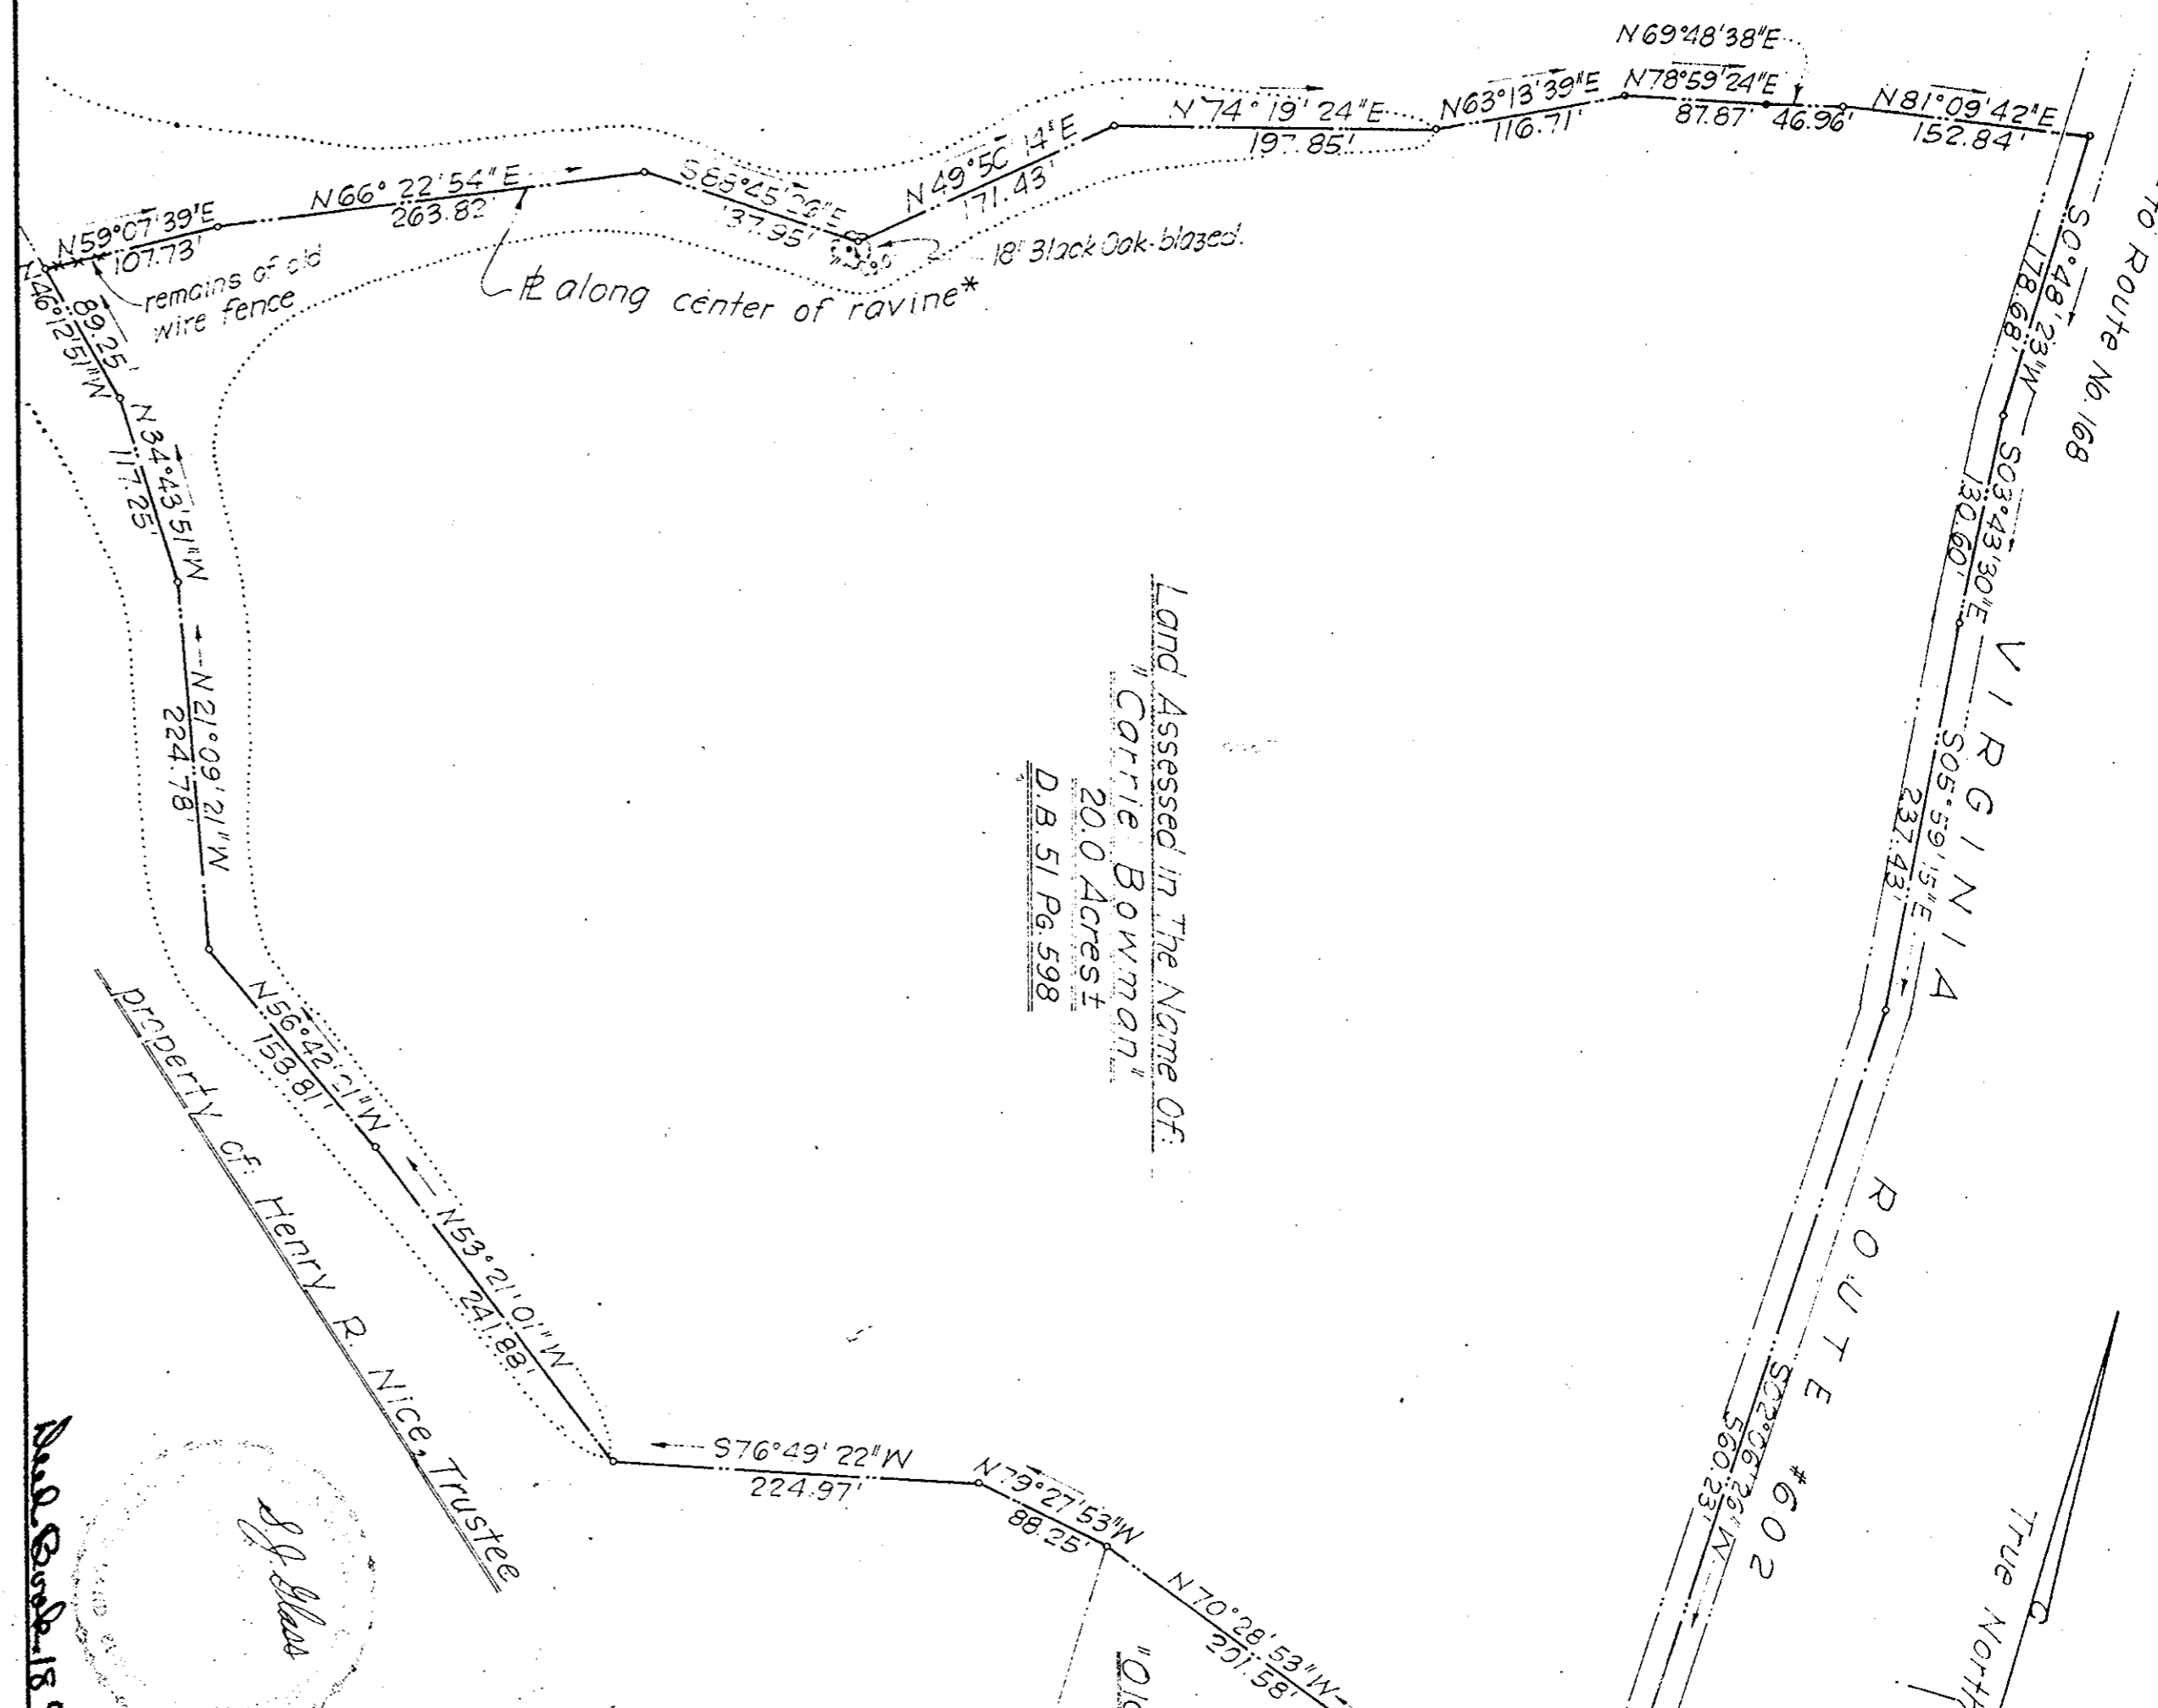

Land Assessed in the Name of
 "Carrie Bowman"
 20.0 Acres
 D.B. 51, Pg. 598

Lot 19
 "Old Quaker Estates"
 Section No. 2

References:
 D.B. 28 - Pg. 542
 D.B. 29 - Pgs. 76 & 361
 D.B. 39A - Pg. 154

* Due to lack of a specific description or definite physical evidence of the boundary of land adjoining this property on the North the center of the ravine was established, by this survey, as a reasonable and probable division line. Should other proper evidence of the boundary become available the Surveyor reserves the right to alter this survey to suit such evidence.

PLAT OF SURVEY OF CERTAIN
 PROPERTY ASSESSED IN THE
 NAME OF CARRIE BOWMAN
 LOCATED ON STATE ROUTE No. 602
 Bruton District
 County of York, Virginia
 Scale: 1" = 100'
 S. J. Glass & Associates
 Engineer & Land Surveyors
 Hampton, Virginia
 September 28, 1965
 Plat Book No. 7 Page 158



Filed in the Clerk's Office the 29th day of Sept, 1965
 Teste:
 MELVILLE I. BRYANT, Clerk
Melville I. Bryant D. G.
 Ned Knight

now or formerly: Ned Knight