



4	350.00	19° 27' 18"
5	300.00	36° 10' 52"
6	250.00	30° 10' 52"
7	440.00	30° 30' 36"
8	490.00	30° 30' 36"
9	50.00	41° 24' 35"
10	50.00	262° 49' 10"
11	50.00	66° 57' 52"
12	38.00	86° 26' 08"
13	880.00	3° 58' 13"
14	930.00	3° 58' 13"
15	300.00	36° 50' 19"
16	350.00	36° 50' 19"
17	25.00	90° 00' 00"
18	75.00	90° 00' 00"
19	50.00	60° 00' 00"
20	50.00	240° 00' 00"

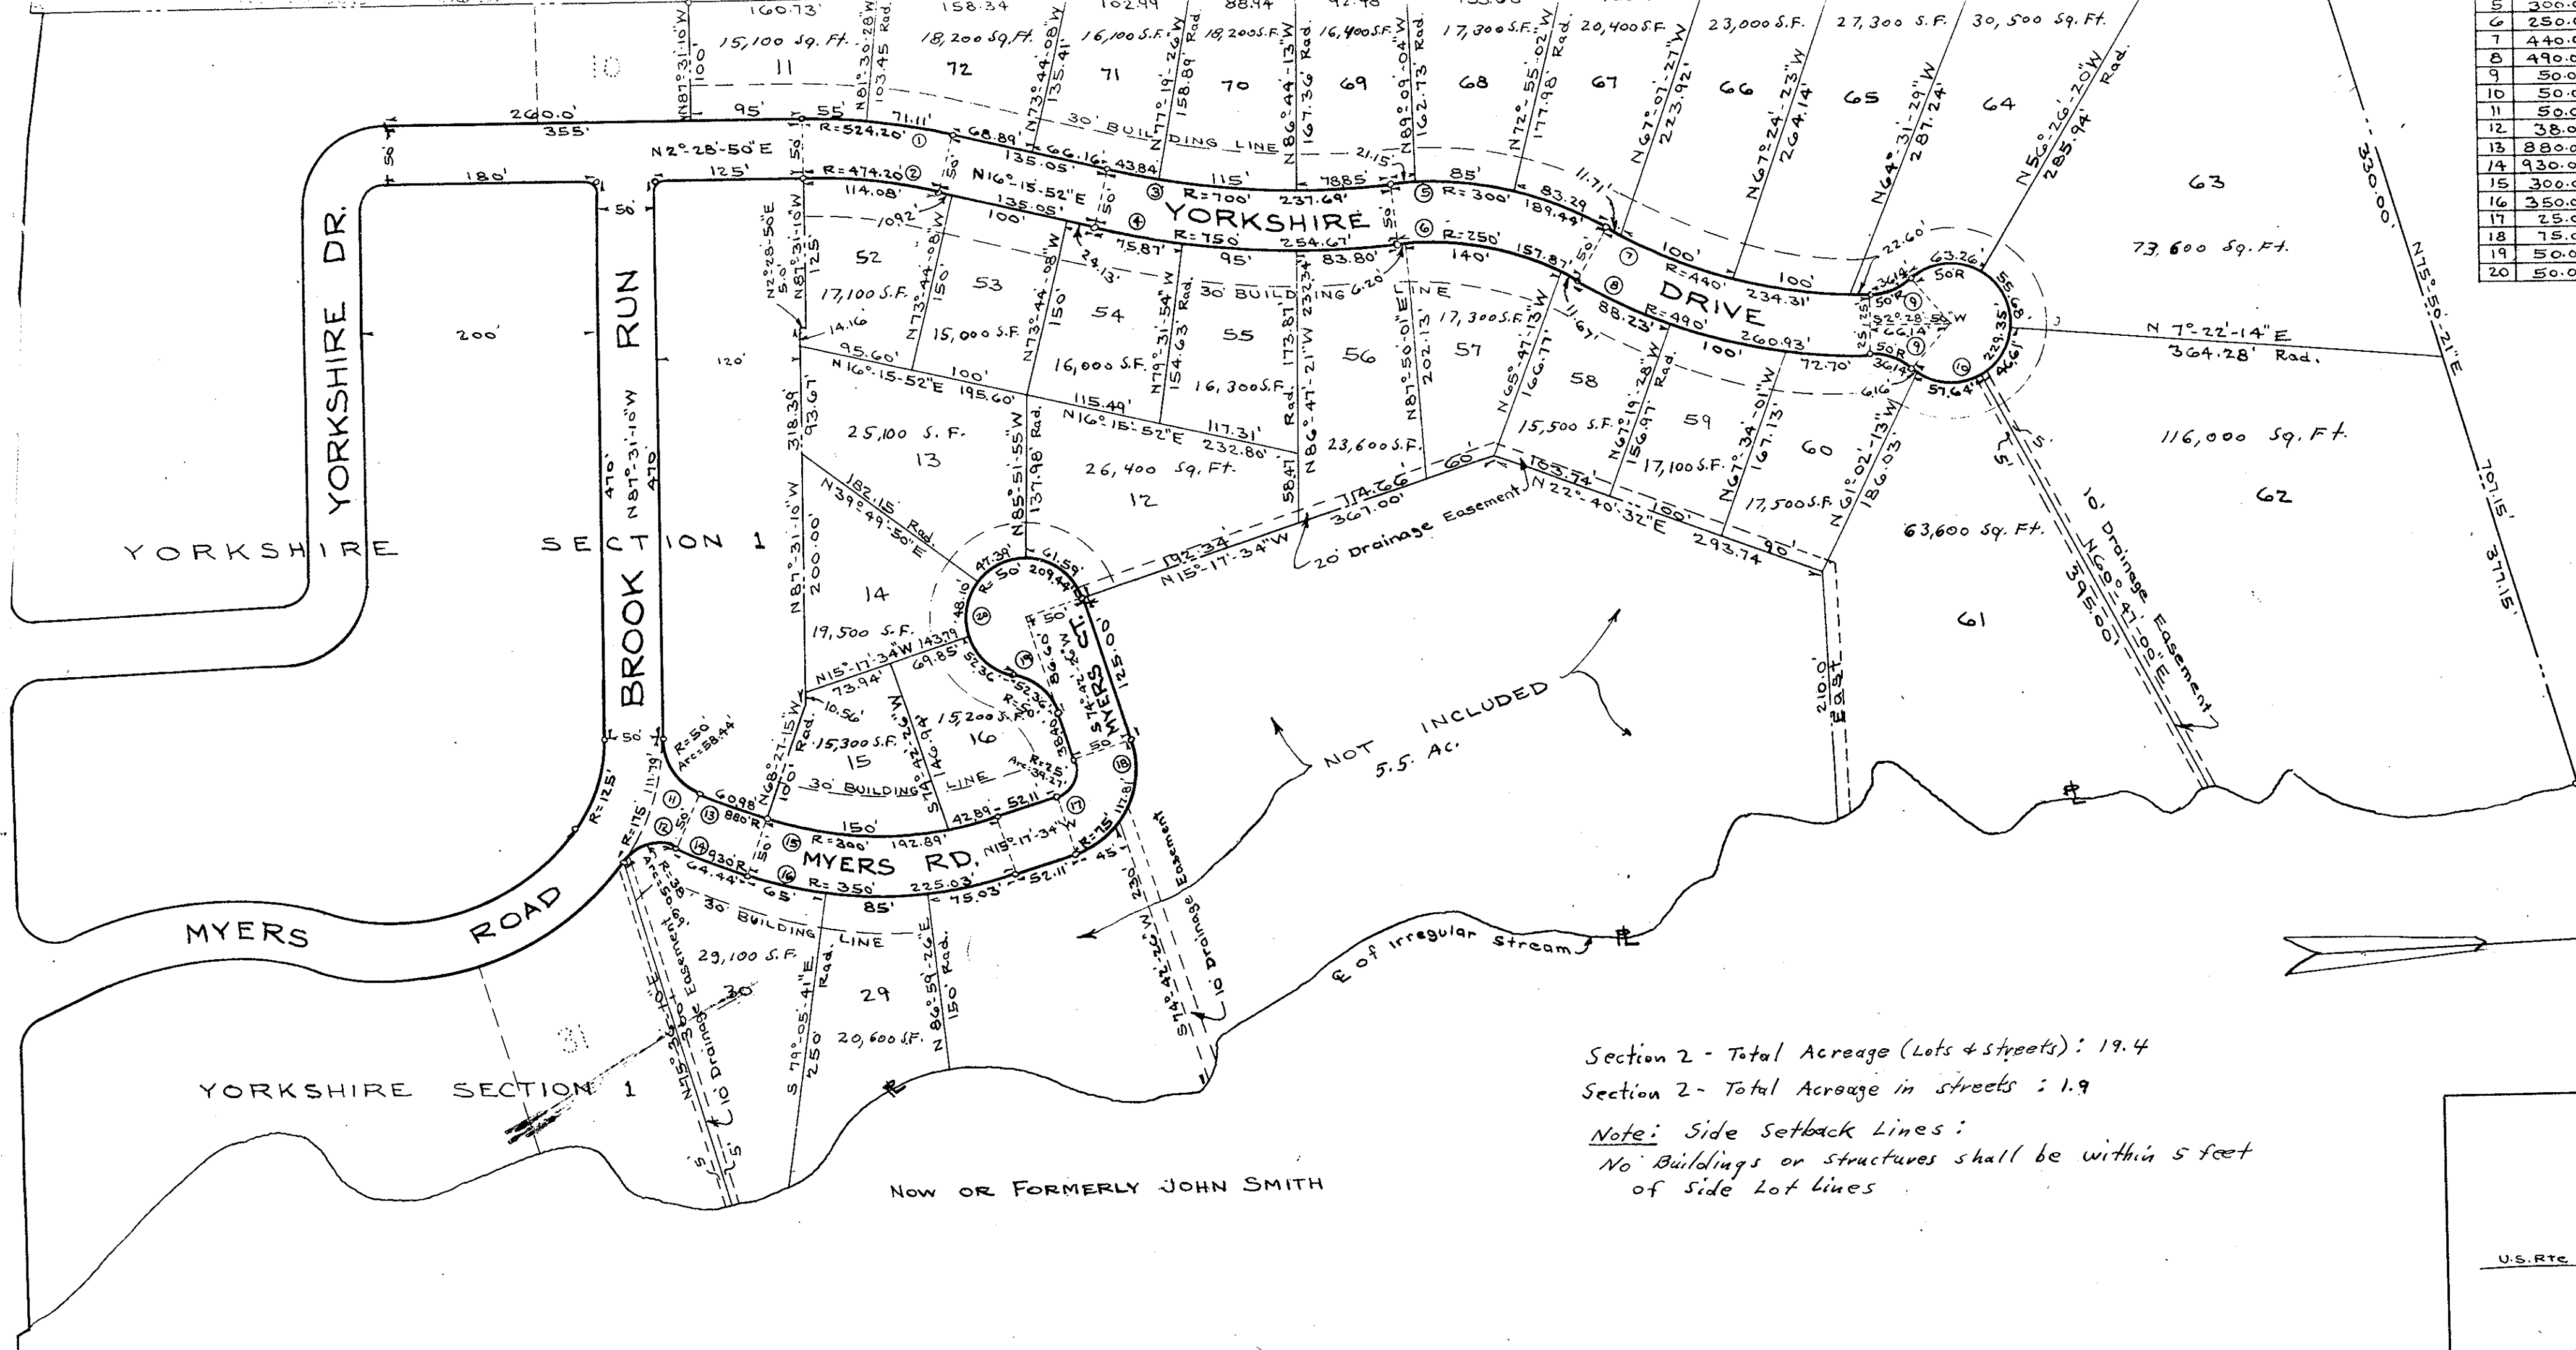

Section 2 - Total Acreage (Lots & streets): 19.4  
 Section 2 - Total Acreage in streets: 1.9

Note: Side Setback Lines:  
 No Buildings or structures shall be within 5 feet  
 of side lot lines

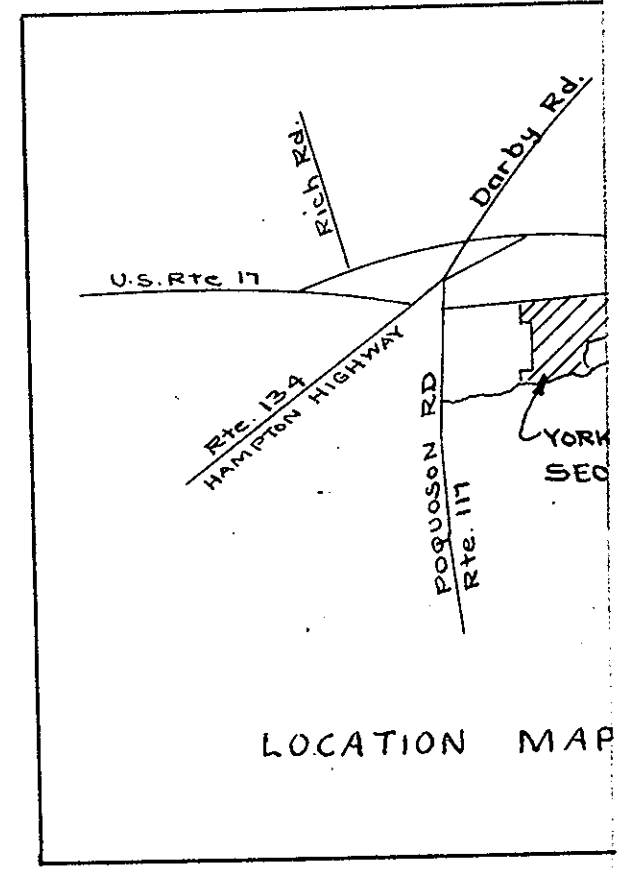

This subdivision of YORKSHIRE, SECTION 2, as the same appears on this plat is made with the free consent and in accordance with the desire of the undersigned officers of the Yorkshire Development, Inc.

Signed this 10<sup>th</sup> day of October 1965.

YORKSHIRE DEVELOPMENT, INC.

Archie J. Harris  
 Archie J. Harris, President  
Edward Myers  
 Edward Myers, Secretary

**APPROVED**  
 YORK COUNTY BOARD OF SUPERVISORS  
 BY William J. Harris  
 PLAT APPROVING AGENT.  
 DATE 10-8-65  
 VARIATIONS APPROVED  
 DATE \_\_\_\_\_

**YORKSHIRE**  
 SECTION 2  
 YORK COUNTY

SCALE 1" = 100'      OCT. 4, 1965

ARMISTEAD & BECK  
 CIVIL ENGINEERS & SURVEYORS

I, N. Merrill Beck, Jr. a certified Civil Engineer do hereby certify that this plat was made by me, the undersigned, at the direction of the owners; and that this subdivision is entirely within the boundaries of land owned by them; and that concreted steel lines shown thus: "o" are correctly shown and are actually in place.

N. Merrill Beck, Jr.  
 Civil Engineer & Land Surveyor

STATE OF VIRGINIA  
 CITY OF \_\_\_\_\_ to-wit:-  
Saul Glass, a notary public in and for the City and State aforesaid, do hereby certify that Archie J. Harris, President and Edward Myers, Secretary, respectively of Yorkshire Development, Inc. whose names are signed to the foregoing writing bearing date on the 4 day of October 1965, have acknowledged the same before me in my City and State aforesaid.

Given under my hand this 10<sup>th</sup> day of Oct 1965.  
 Comm. Expires MAR. 27, 1966  
Saul Glass

Filed in the Clerk's Office the 10<sup>th</sup> day of Oct 1965

Teste: Melville L. Bryant, Clerk  
Edith M. ... D. G.