




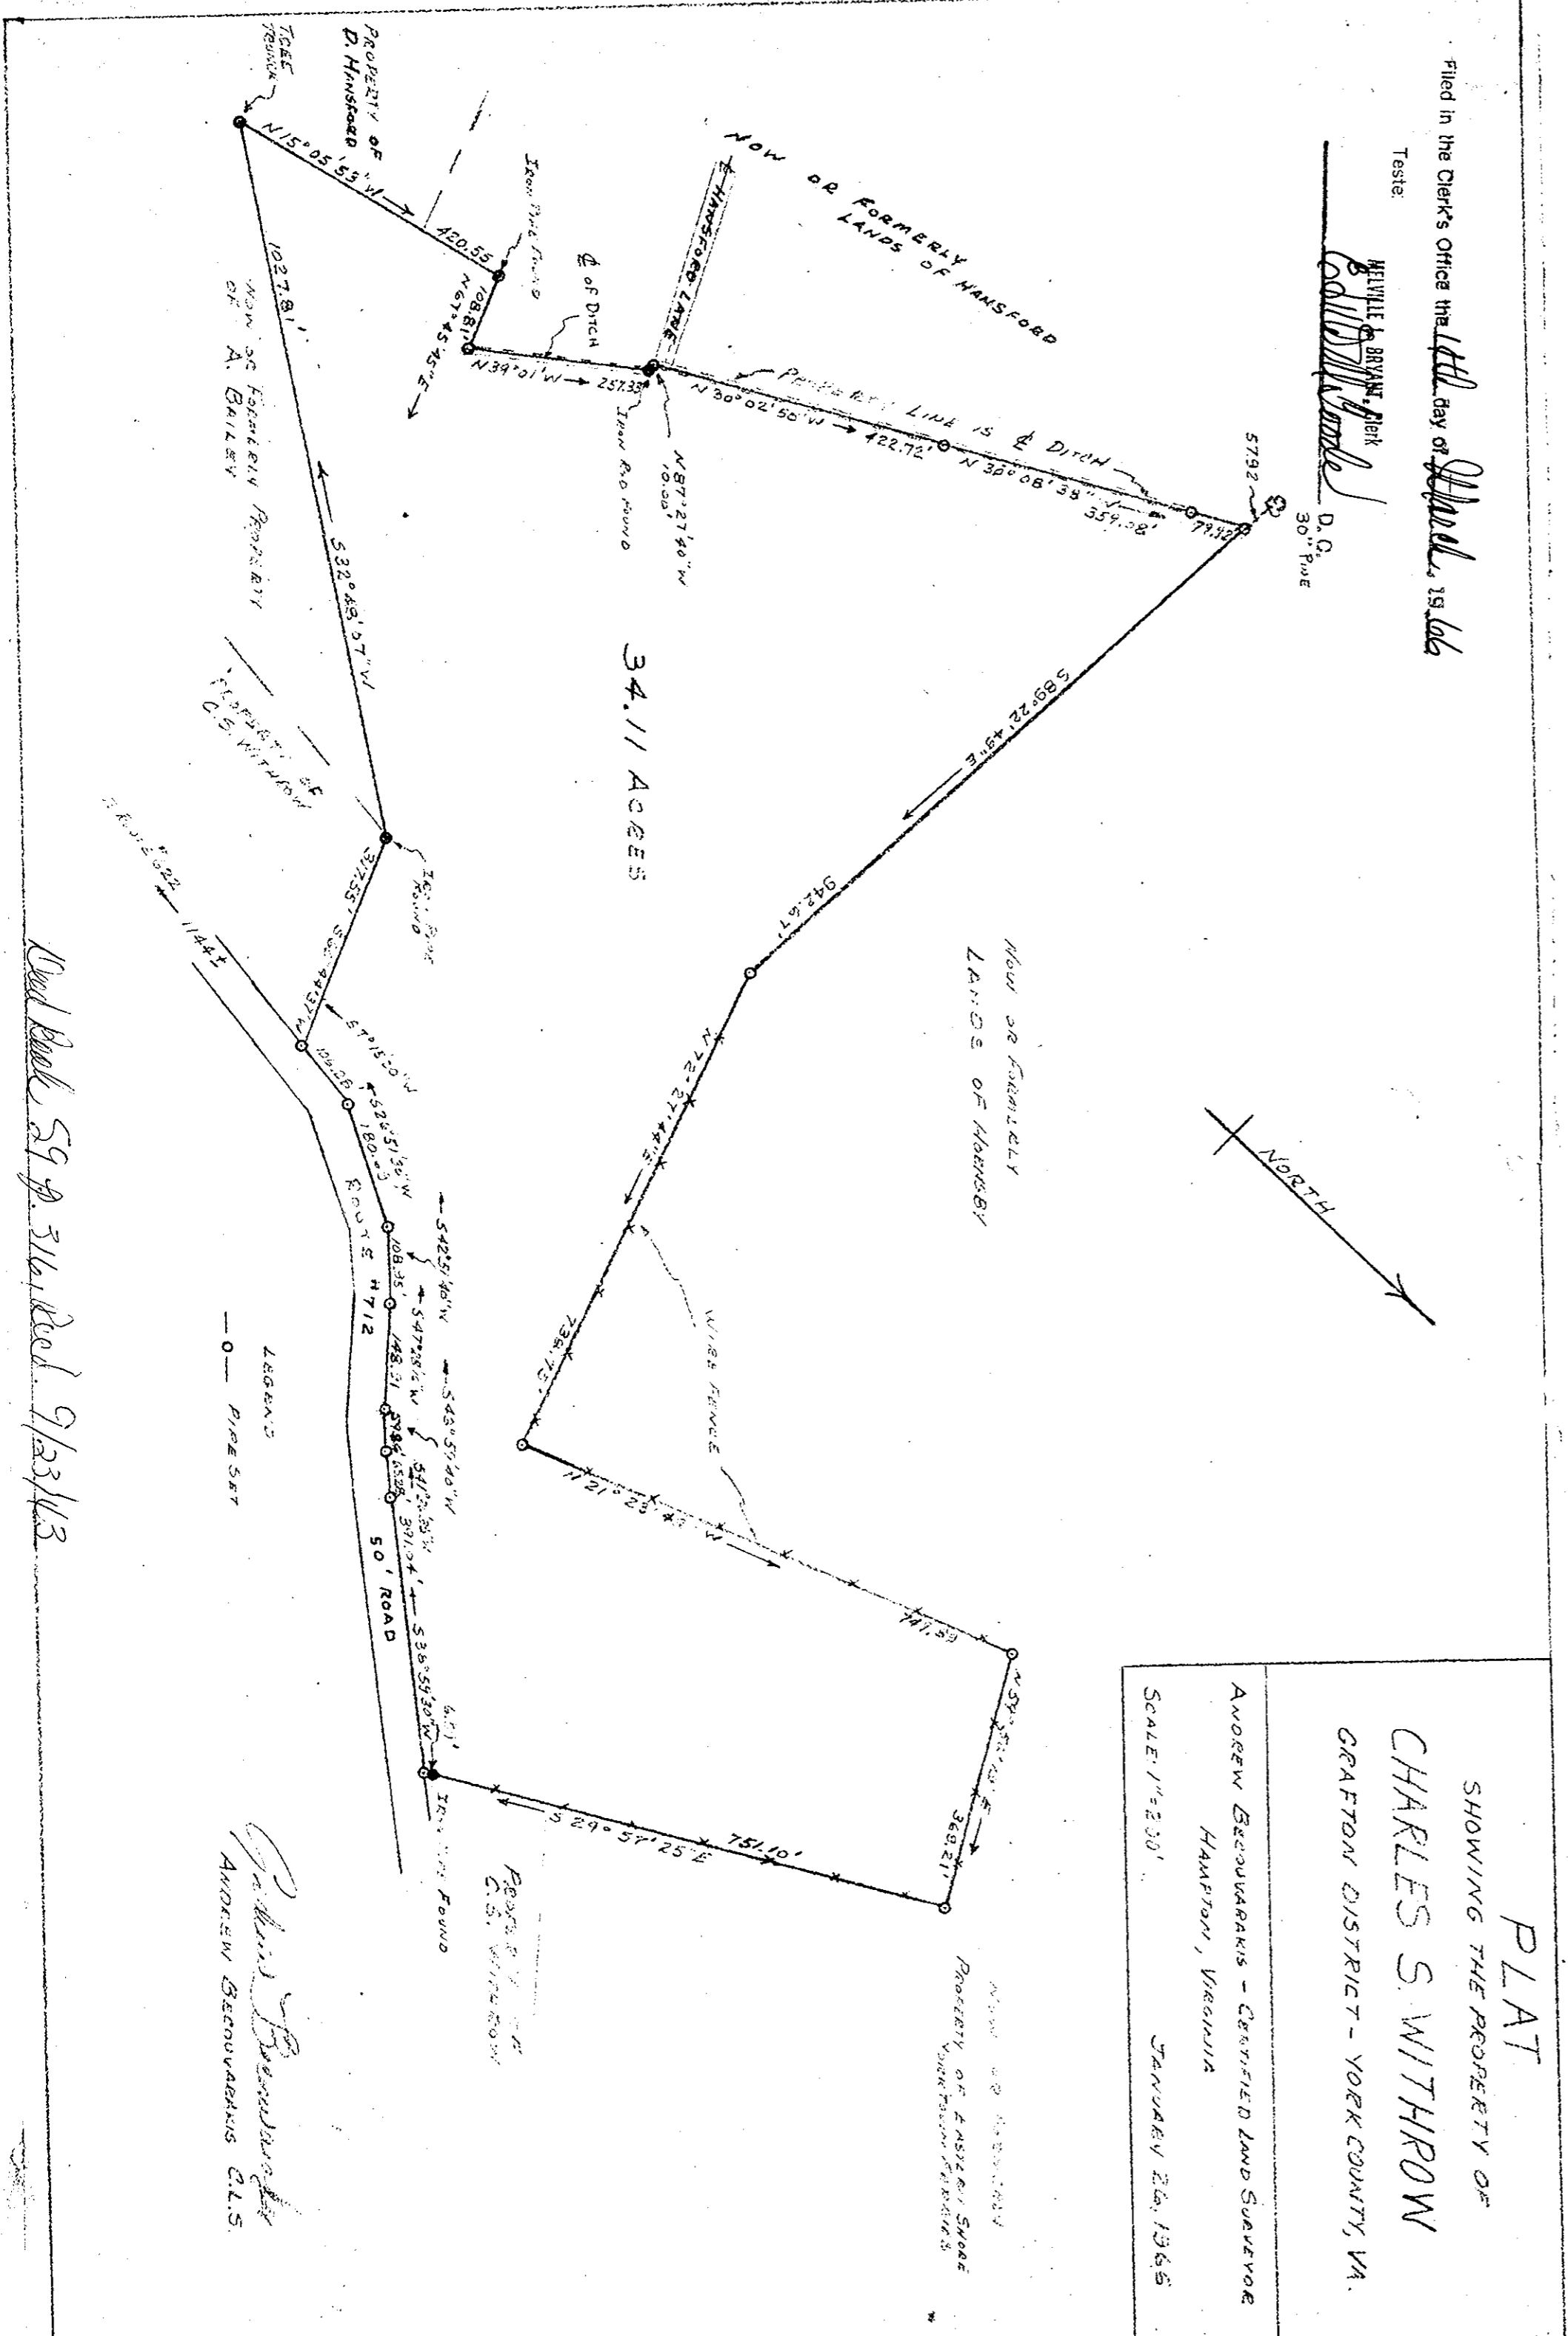


ANDREW BEGOVARAKIS C.L.S.