

I, N. MERRILL BECK, JR. A CERTIFIED CIVIL ENGINEER & LAND SURVEYOR DO HEREBY CERTIFY THAT THIS PLAT WAS MADE BY ME, THE UNDERSIGNED, AT THE DIRECTION OF THE OWNERS; AND THAT THIS SUBDIVISION IS ENTIRELY WITHIN THE BOUNDARIES OF LAND OWNED BY THEM; AND THAT CONCRETE STEEL PINS SHOW THUS: "O" ARE CORRECTLY SHOWN AND ARE ACTUALLY IN PLACE.

*N. Merrill Beck, Jr.*  
 CIVIL ENGINEER & LAND SURVEYOR

THIS AMENDED PLAT OF LOTS 62, 63 & 64 OF YORKSHIRE, SECTION 2, AS THE SAME APPEARS ON THIS PLAT IS MADE WITH THE FREE CONSENT AND IN ACCORDANCE WITH THE DESIRE OF THE UNDERSIGNED OFFICERS OF THE YORKSHIRE DEVELOPMENT, INC.

SIGNED THIS 27th DAY OF July 1966

YORKSHIRE DEVELOPMENT, INC.

*Archie J. Harris*  
 ARCHIE J. HARRIS, PRESIDENT

*Edward Myers*  
 EDWARD MYERS, SECRETARY

STATE OF VIRGINIA  
 CITY OF ~~MEMPHIS~~ TO-WIT: -


*Melville I. Bryant* A NOTARY PUBLIC IN AND FOR THE CITY AND STATE AFORESAID, DO HEREBY CERTIFY THAT ARCHIE J. HARRIS, PRESIDENT AND EDWARD MYERS, SECRETARY, RESPECTIVELY OF YORKSHIRE DEVELOPMENT, INC. WHOSE NAMES ARE SIGNED TO THE FOREGOING WRITING BEARING DATE ON THE 27th DAY OF July 1966, HAVE ACKNOWLEDGED THE SAME BEFORE ME IN MY CITY AND STATE AFORESAID.

GIVEN UNDER MY HAND THIS 28th DAY OF July 1966.



*Melville I. Bryant*  
 NOTARY PUBLIC

MY COMMISSION EXPIRES ON Jan. 21 1967.  
 Filed in the Clerk's Office the 28 day of July 1966

Teste: MELVILLE I. BRYANT, Clerk  
*Melville I. Bryant* D.O.

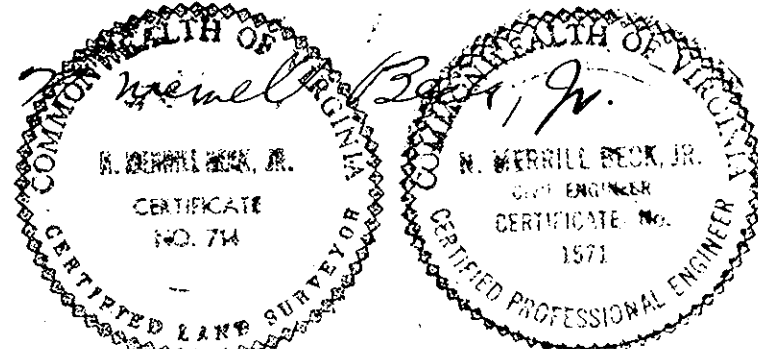

CURVE TABLE				
NO.	RAD.	DELTA.	TAN.	ARC.
7	440.00	30° - 20' - 26"	120.00	234.31'
9	50.00	41° - 24' - 25"	18.90	36.14'
10	50.00	262° - 49' - 10"	-	229.35'

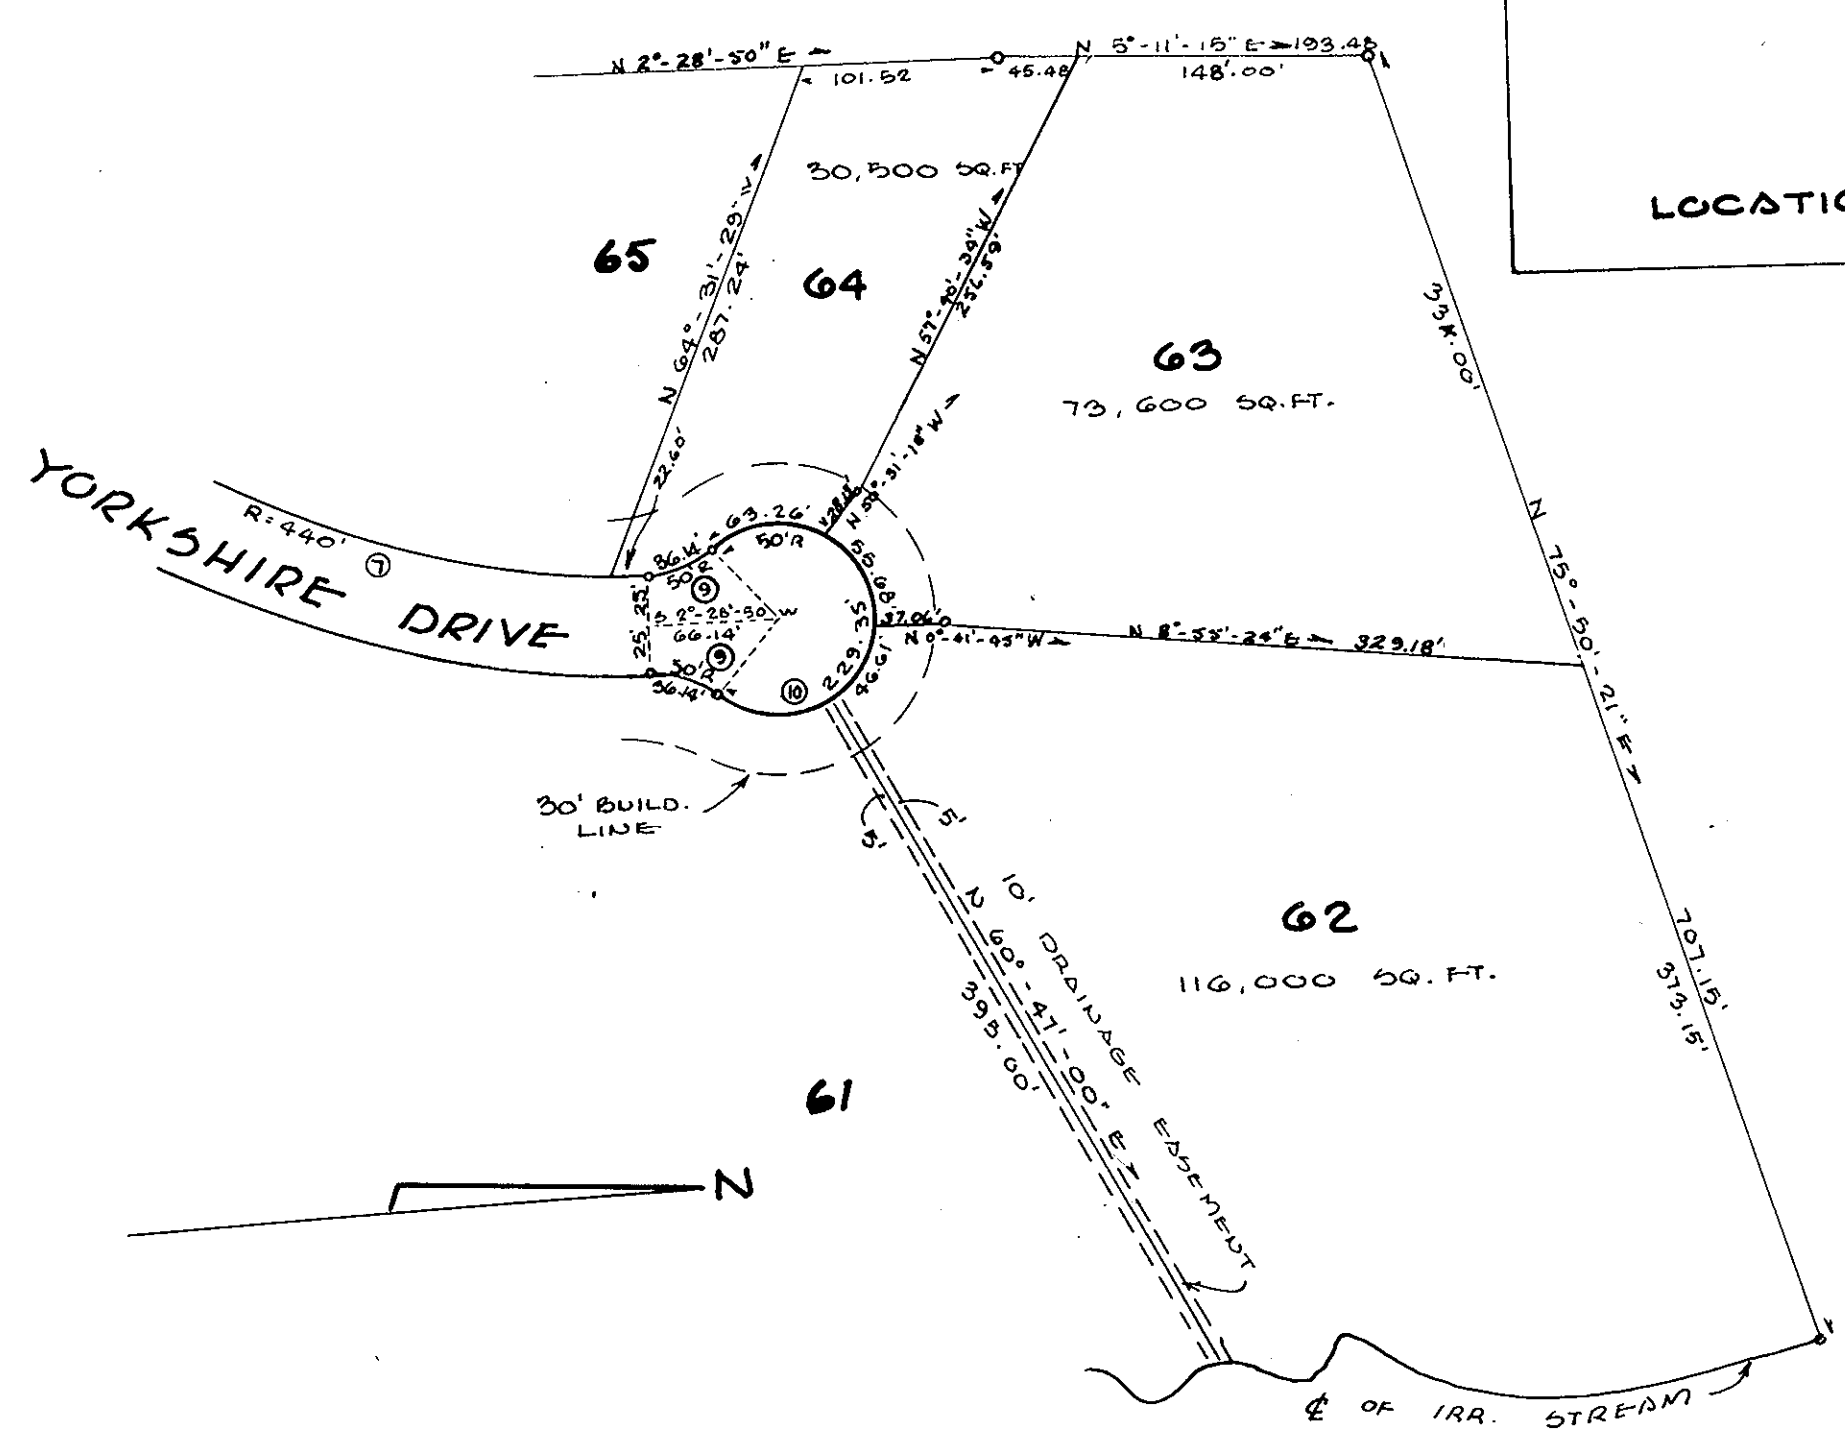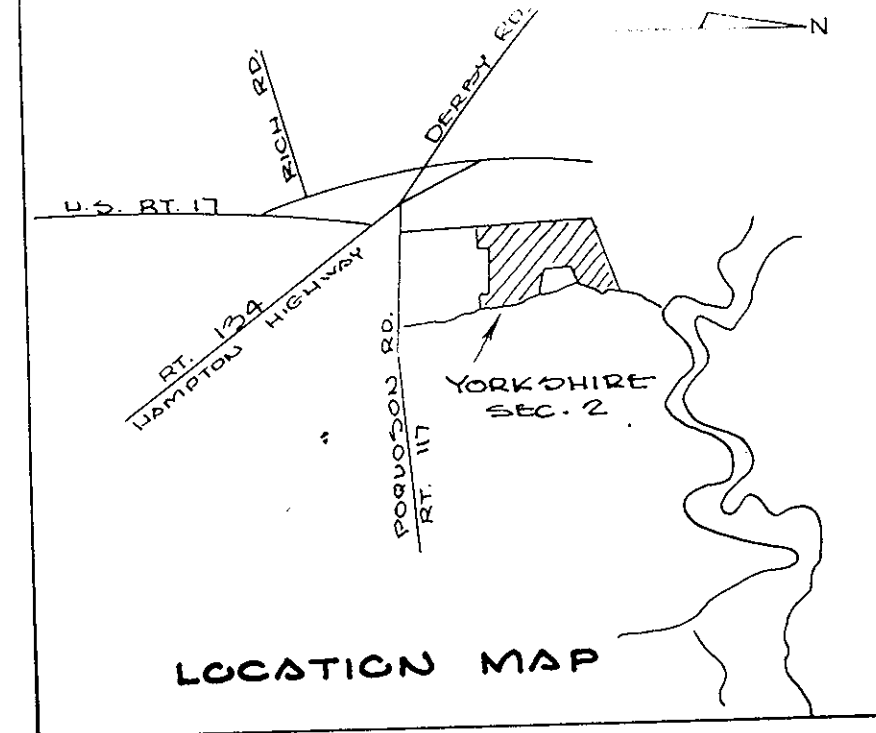

NOTE:  
 SIDE SETBACK LINES:  
 NO BUILDING OR STRUCTURES SHALL BE WITHIN 5 FEET OF SIDE LOT LINES.

AMENDED PLAT OF LOTS 62, 63, & 64

**YORKSHIRE**  
 SECTION 2  
 YORK COUNTY, VA.

SCALE 1" = 100'

JULY 21, 1966

Plat Book No. 7 Page 205

N. MERRILL BECK, JR & ASSOCIATES  
 CIVIL ENGINEERS & SURVEYORS  
 NORFOLK, VIRGINIA

**APPROVED**  
 YORK COUNTY BOARD OF SUPERVISORS  
 BY *William P. Hurst*  
 PLAT APPROVING AGENT.  
 DATE 7-28-66  
 VARIATIONS APPROVED  
 DATE \_\_\_\_\_