


CHARLES J. BURKE

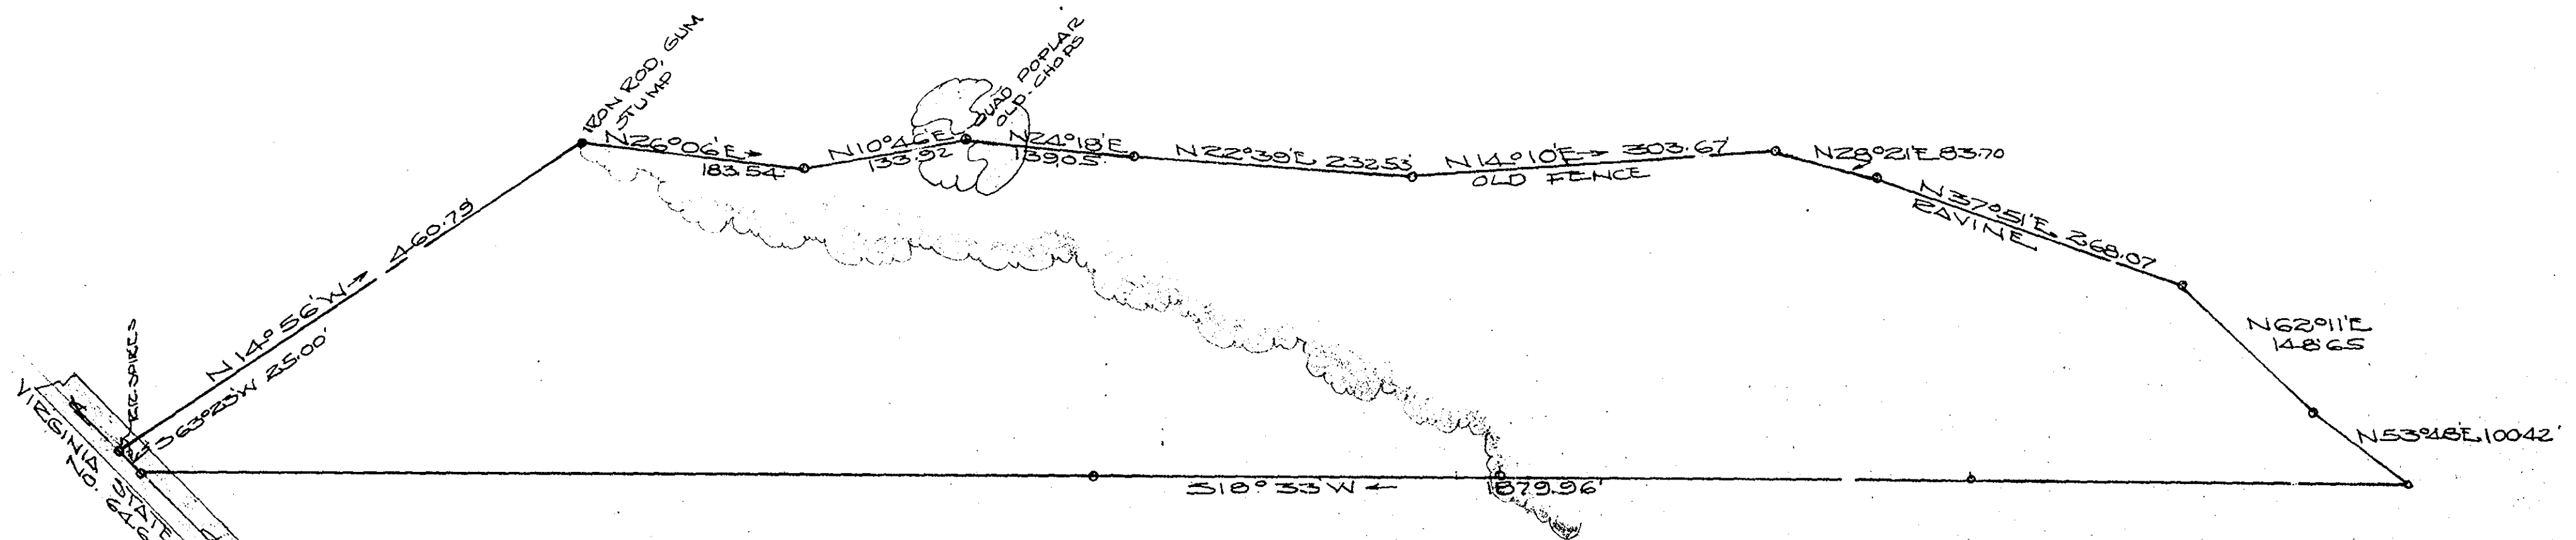

IDA FLATTEN ET. ALS

Plat Book 8, Page 4  
 Deed Book 199, Page 156  
 Dated 10-5-66

BRUTON DIST. YORK COUNTY VIRGINIA  
 PLAT SHOWING SURVEY OF A PARCEL  
 OF LAND TO BE CONVEYED BY -  
 IDA A. FLATTEN ET. ALS. TO  
 CHARLES J. BURKE, ET. UX  
 DECEMBER 27, 1965 SCALE 1" = 100 FT.  
 AREA 9.14 ACRES  
 IRON PIPE MARKERS SHOWING

BRUCE W. BROWN  
 BRUNSWICK, VIRGINIA  
 REGISTERED SURVEYOR  
 1965

Vincent D. McManus G.E.

WELLS & COMPANY