


Formerly property of Henry Shields

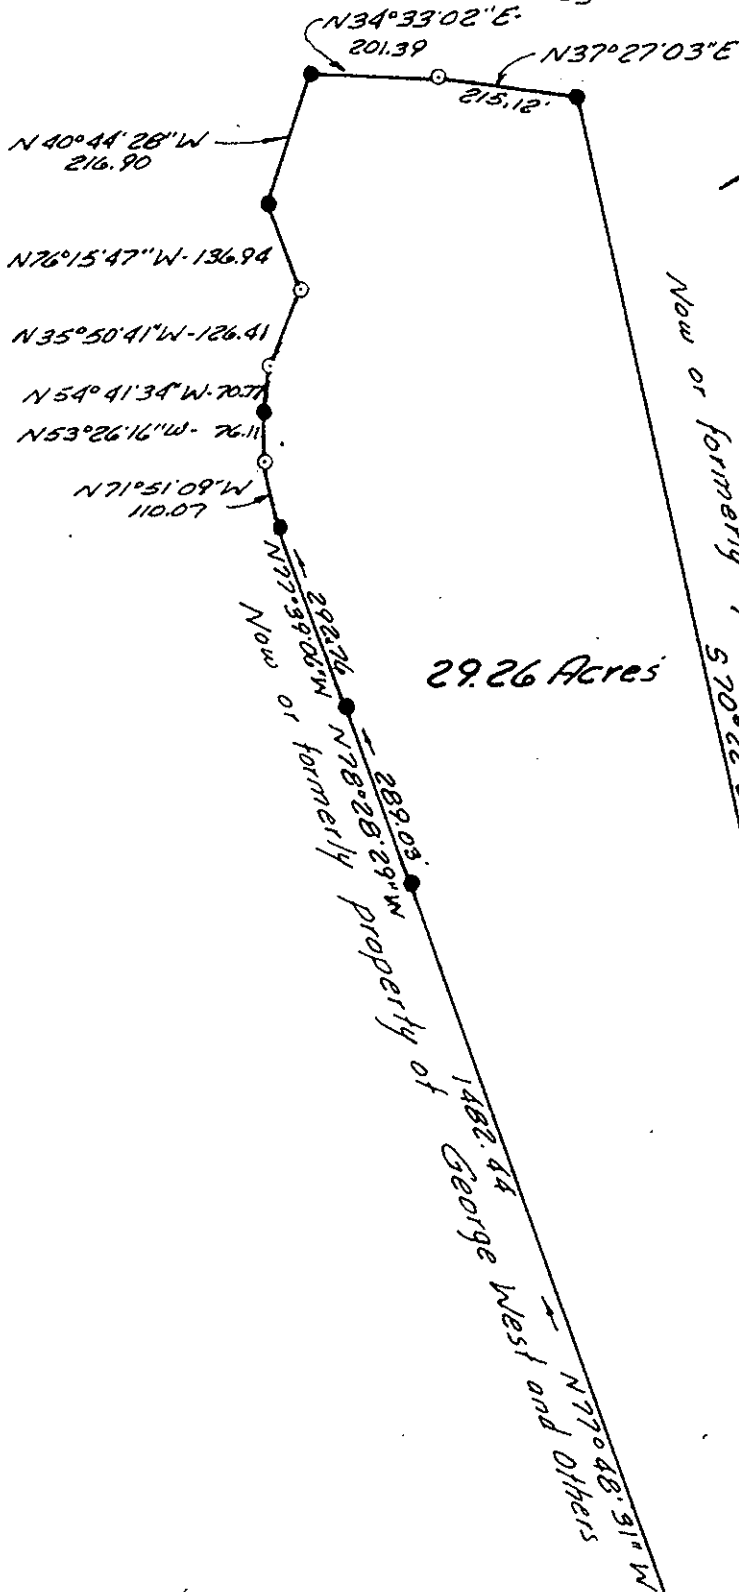


Magnetic North

Now or formerly property of A. MARCUS

Now or formerly property of George West and Others

Note: This line is recorded as 570°25'E - 2501 in D.B. 74 Page 331 D.B. 93 Page 329 Plat Book 5 Page 17

- Legend:
- Pipe set
 - Pipe found
 - Mon. found

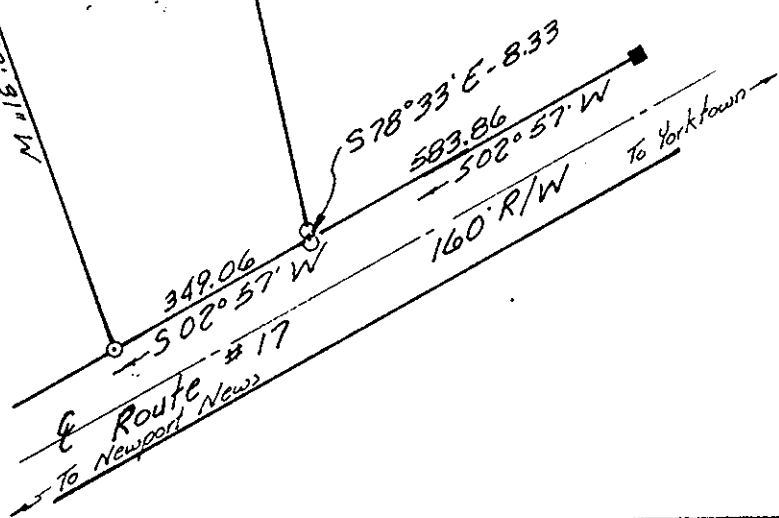

Andrew Becouvarakis
ANDREW BECOUVARAKIS
CERTIFIED LAND SURVEYOR

Filed in the Clerk's Office, Circuit Court, York Co., Va.
the 14th day of Oct 1966

Testo:
[Signature]
Plat Book 8, Page 7

Plat of the property of
York Auto Parts Inc.
29.26 Acres
located in
Bethel District
York County
Virginia

Andrew Becouvarakis, Certified Land Surveyor
Hampton, Virginia
Scale: 1" = 300'
Oct. 1, 1966