


QUEENS LAKE

QUEENS LAKE DEVELOPMENT CO., INC.

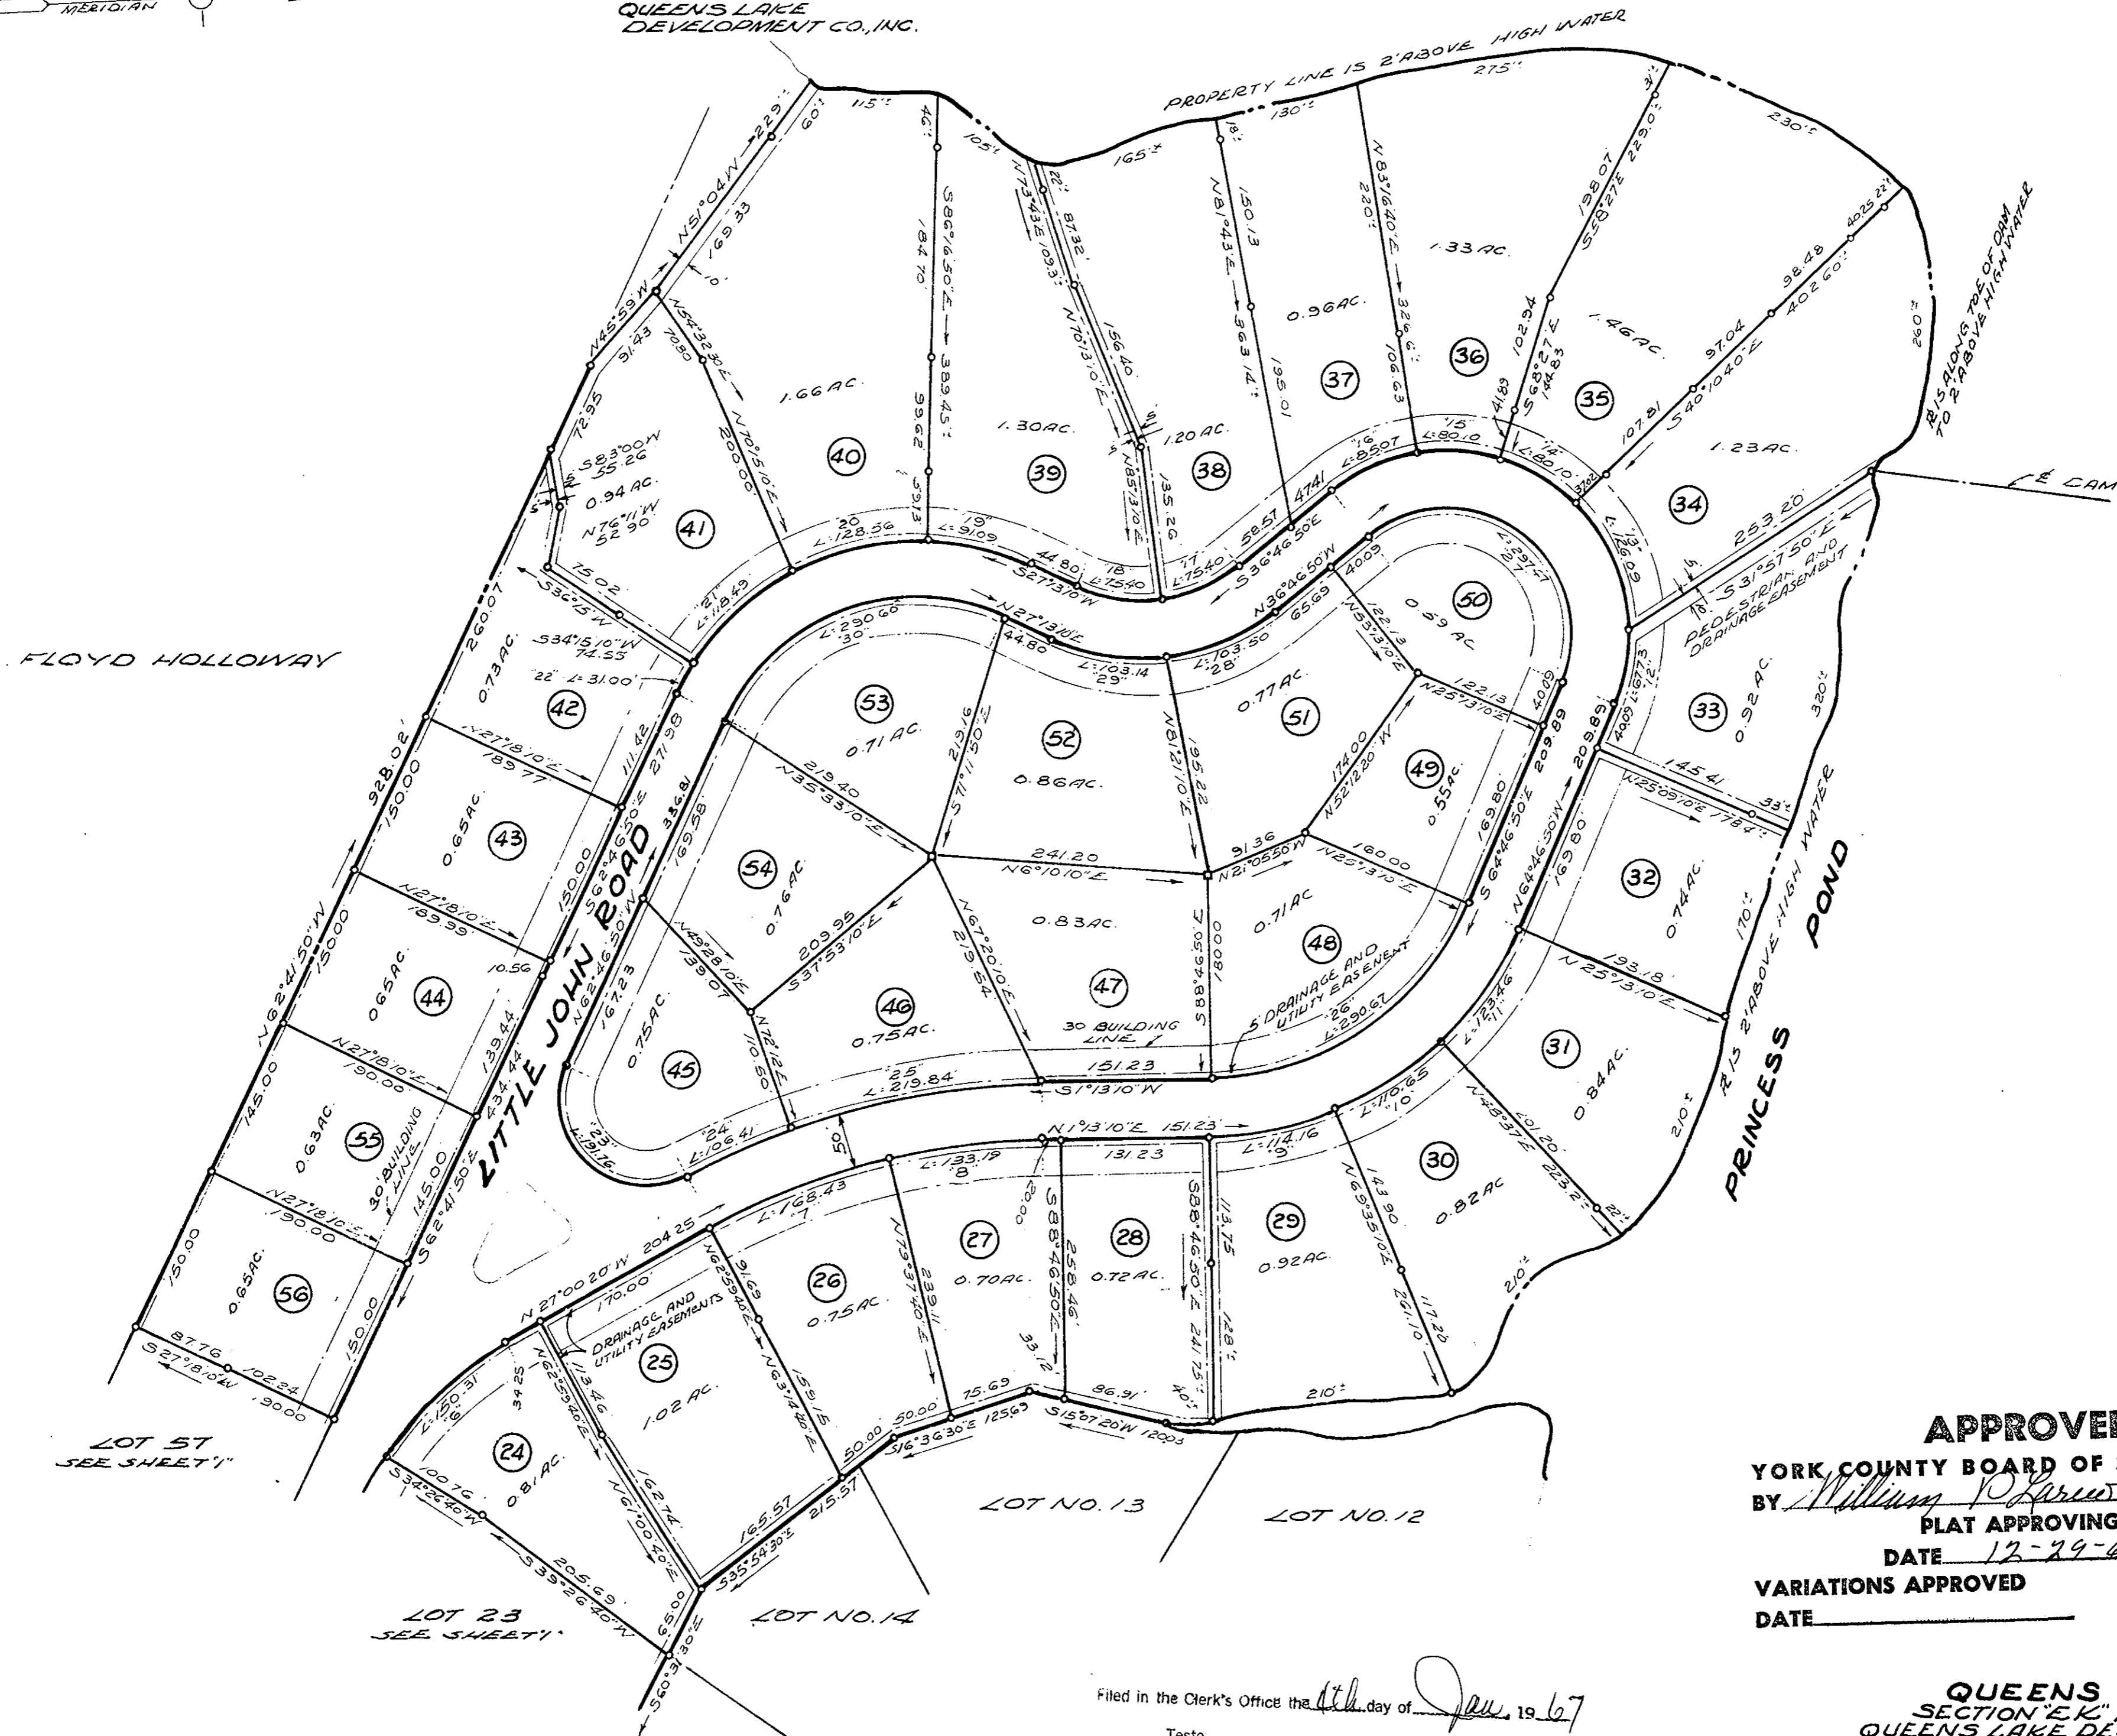

**APPROVED**  
 YORK COUNTY BOARD OF SUPERVISORS  
 BY *William P. Garret*  
 PLAT APPROVING AGENT.  
 DATE 12-29-66  
 VARIATIONS APPROVED  
 DATE \_\_\_\_\_

Filed in the Clerk's Office the 4th day of Jan, 1967

Teste: *Melville I. Bryant*, Clerk  
*Edlett Rouse* D. O.

**QUEENS LAKE**  
 SECTION "K", PART 2  
 QUEENS LAKE DEVELOPMENT CO., INC.  
 BRUTON DISTRICT  
 YORK COUNTY, VIRGINIA  
 SCALE 1"=100' OCTOBER, 1966  
 SHEET NO. 2

M. MANUS, M. ROCK & M. MANUS  
 CIVIL ENGINEER-LAND SURVEYORS  
 WILLIAMSBURG, VIRGINIA