
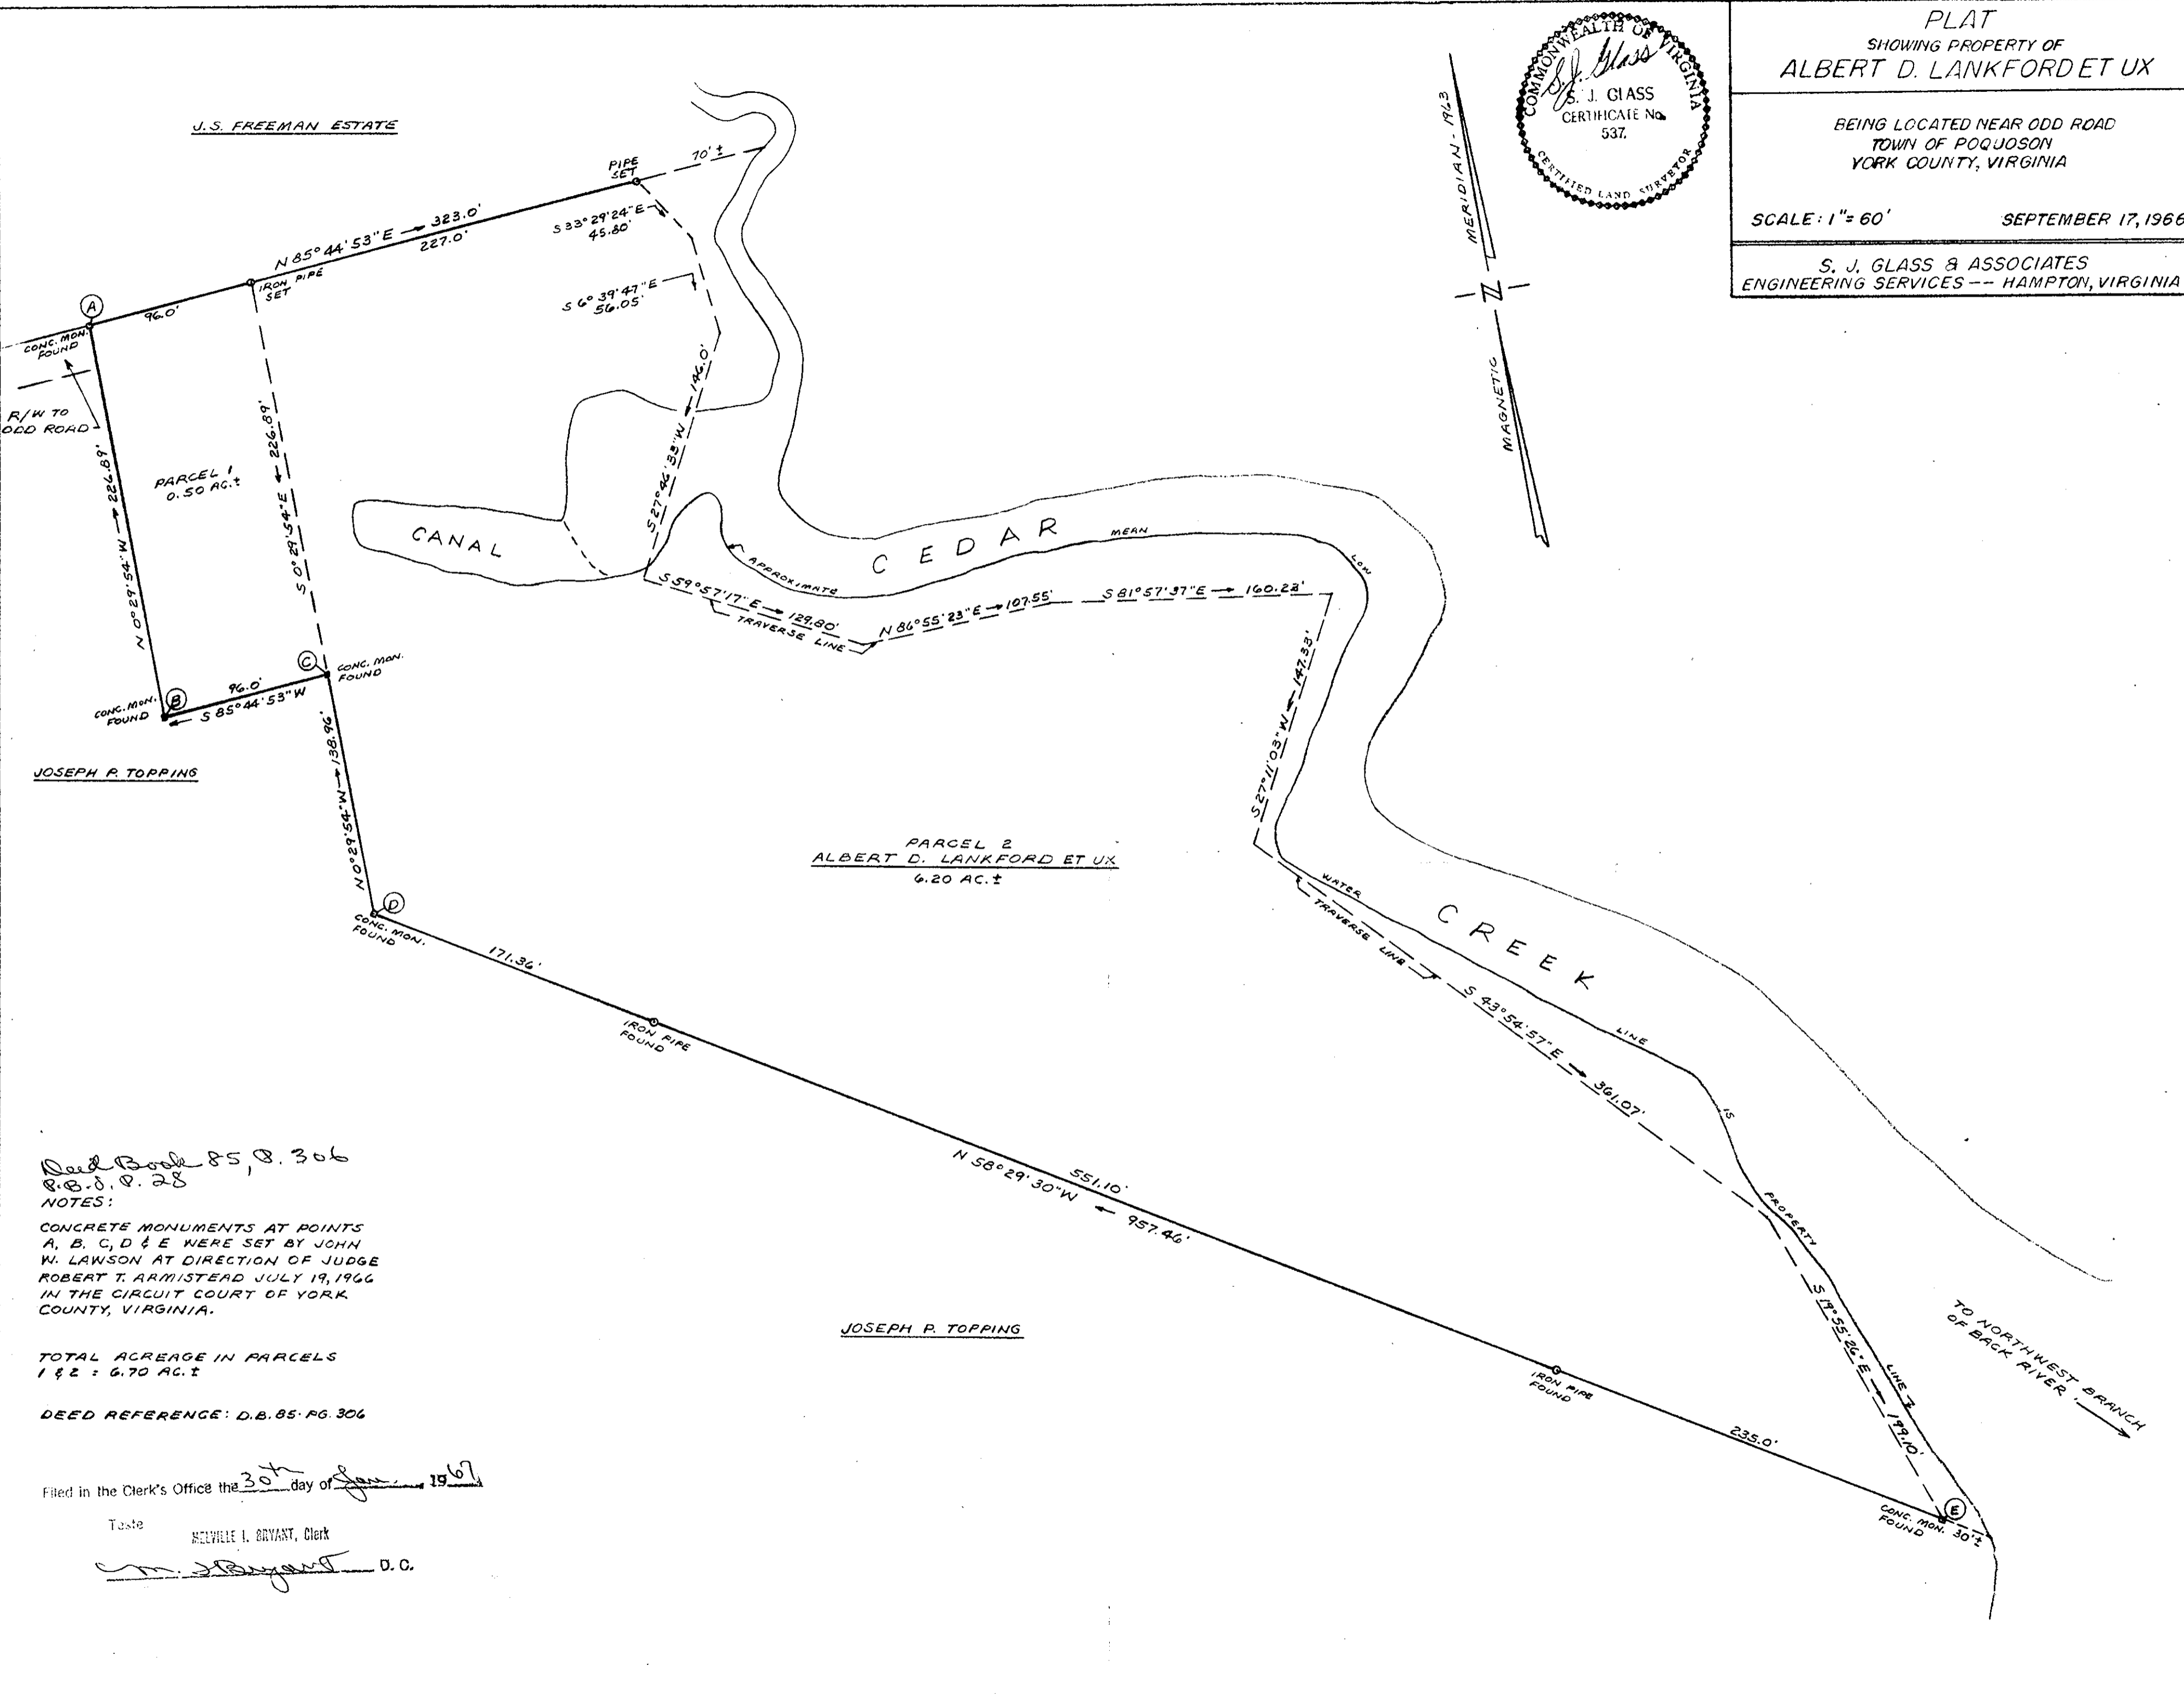


PLAT
SHOWING PROPERTY OF
ALBERT D. LANKFORD ET UX

BEING LOCATED NEAR ODD ROAD
TOWN OF POQUOSON
YORK COUNTY, VIRGINIA

SCALE: 1" = 60' SEPTEMBER 17, 1966

S. J. GLASS & ASSOCIATES
ENGINEERING SERVICES -- HAMPTON, VIRGINIA

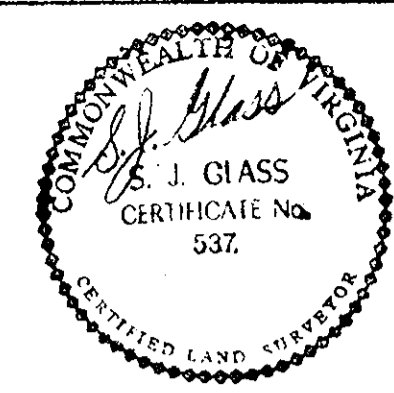

J.S. FREEMAN ESTATE

CONC. MON. FOUND

R/W TO ODD ROAD

PARCEL 1
0.50 AC.±

CANAL

CEDAR MEAN

CREEK

PARCEL 2
ALBERT D. LANKFORD ET UX
6.20 AC.±

JOSEPH P. TOPPING

JOSEPH P. TOPPING

Deed Book 85, P. 306
R.B.D. P. 28

NOTES:
CONCRETE MONUMENTS AT POINTS
A, B, C, D & E WERE SET BY JOHN
W. LAWSON AT DIRECTION OF JUDGE
ROBERT T. ARMISTEAD JULY 19, 1966
IN THE CIRCUIT COURT OF YORK
COUNTY, VIRGINIA.

TOTAL ACREAGE IN PARCELS
1 & 2 : 6.70 AC.±

DEED REFERENCE: D.B. 85-PG. 306

Filed in the Clerk's Office the 30th day of Jan. 1967

Teste
MELVILLE I. BRYANT, Clerk
M. I. Bryant D.C.