

RIVERVIEW FIRST ADDITION

POQUOSON MAGISTERIAL DISTRICT

TOWN OF POQUOSON, YORK CO., VA.

Property of: Henry S. Forrest Jr.
84 Pasture Rd.

SCALE: 1"=100'

SHEET 1 OF 1

DATE: JANUARY 1967

THIS PLAT OF SUBDIVISION INCLUDING STREET, DRAINAGE & UTILITY EASEMENTS, IS WITH THE FREE CONSENT, AND IN ACCORDANCE WITH THE DESIRES OF THE UNDERSIGNED OWNER.

Henry S. Forrest Jr.
HENRY S. FORREST JR.
Rosemary W. Forrest

STATE OF VIRGINIA
CITY OF Hampton, TO WIT:

I, JAMES R. KING, JR., A NOTARY PUBLIC IN AND FOR THE CITY AND STATE AFORESAID, DO HEREBY CERTIFY THAT HENRY S. FORREST JR. WHOSE NAME IS SIGNED TO THE FOREGOING WRITING, HAS DULY ACKNOWLEDGED THE SAME BEFORE ME IN MY CITY AND STATE AFORESAID.

GIVEN UNDER MY HAND THIS 27TH DAY OF FEB., 1967.

James R. King, Jr.
NOTARY PUBLIC


MY COMMISSION EXPIRES MAY 5, 1970

Filed in the Clerk's Office Circuit Court, York Co., Va.
the 18th day of March, 1968

Teste:
Edith M. Hoode D.C.
Plat book 8, p. 104

TO THE BEST OF MY KNOWLEDGE AND BELIEF ALL OF THE REQUIREMENTS AS SET FORTH IN THE ORDINANCE FOR APPROVING PLATS FOR RECORDATION IN THE TOWN OF POQUOSON HAVE BEEN COMPLIED WITH.

Ralph D. Witt
RALPH D. WITT, C.E. 2812
HAMPTON, VIRGINIA

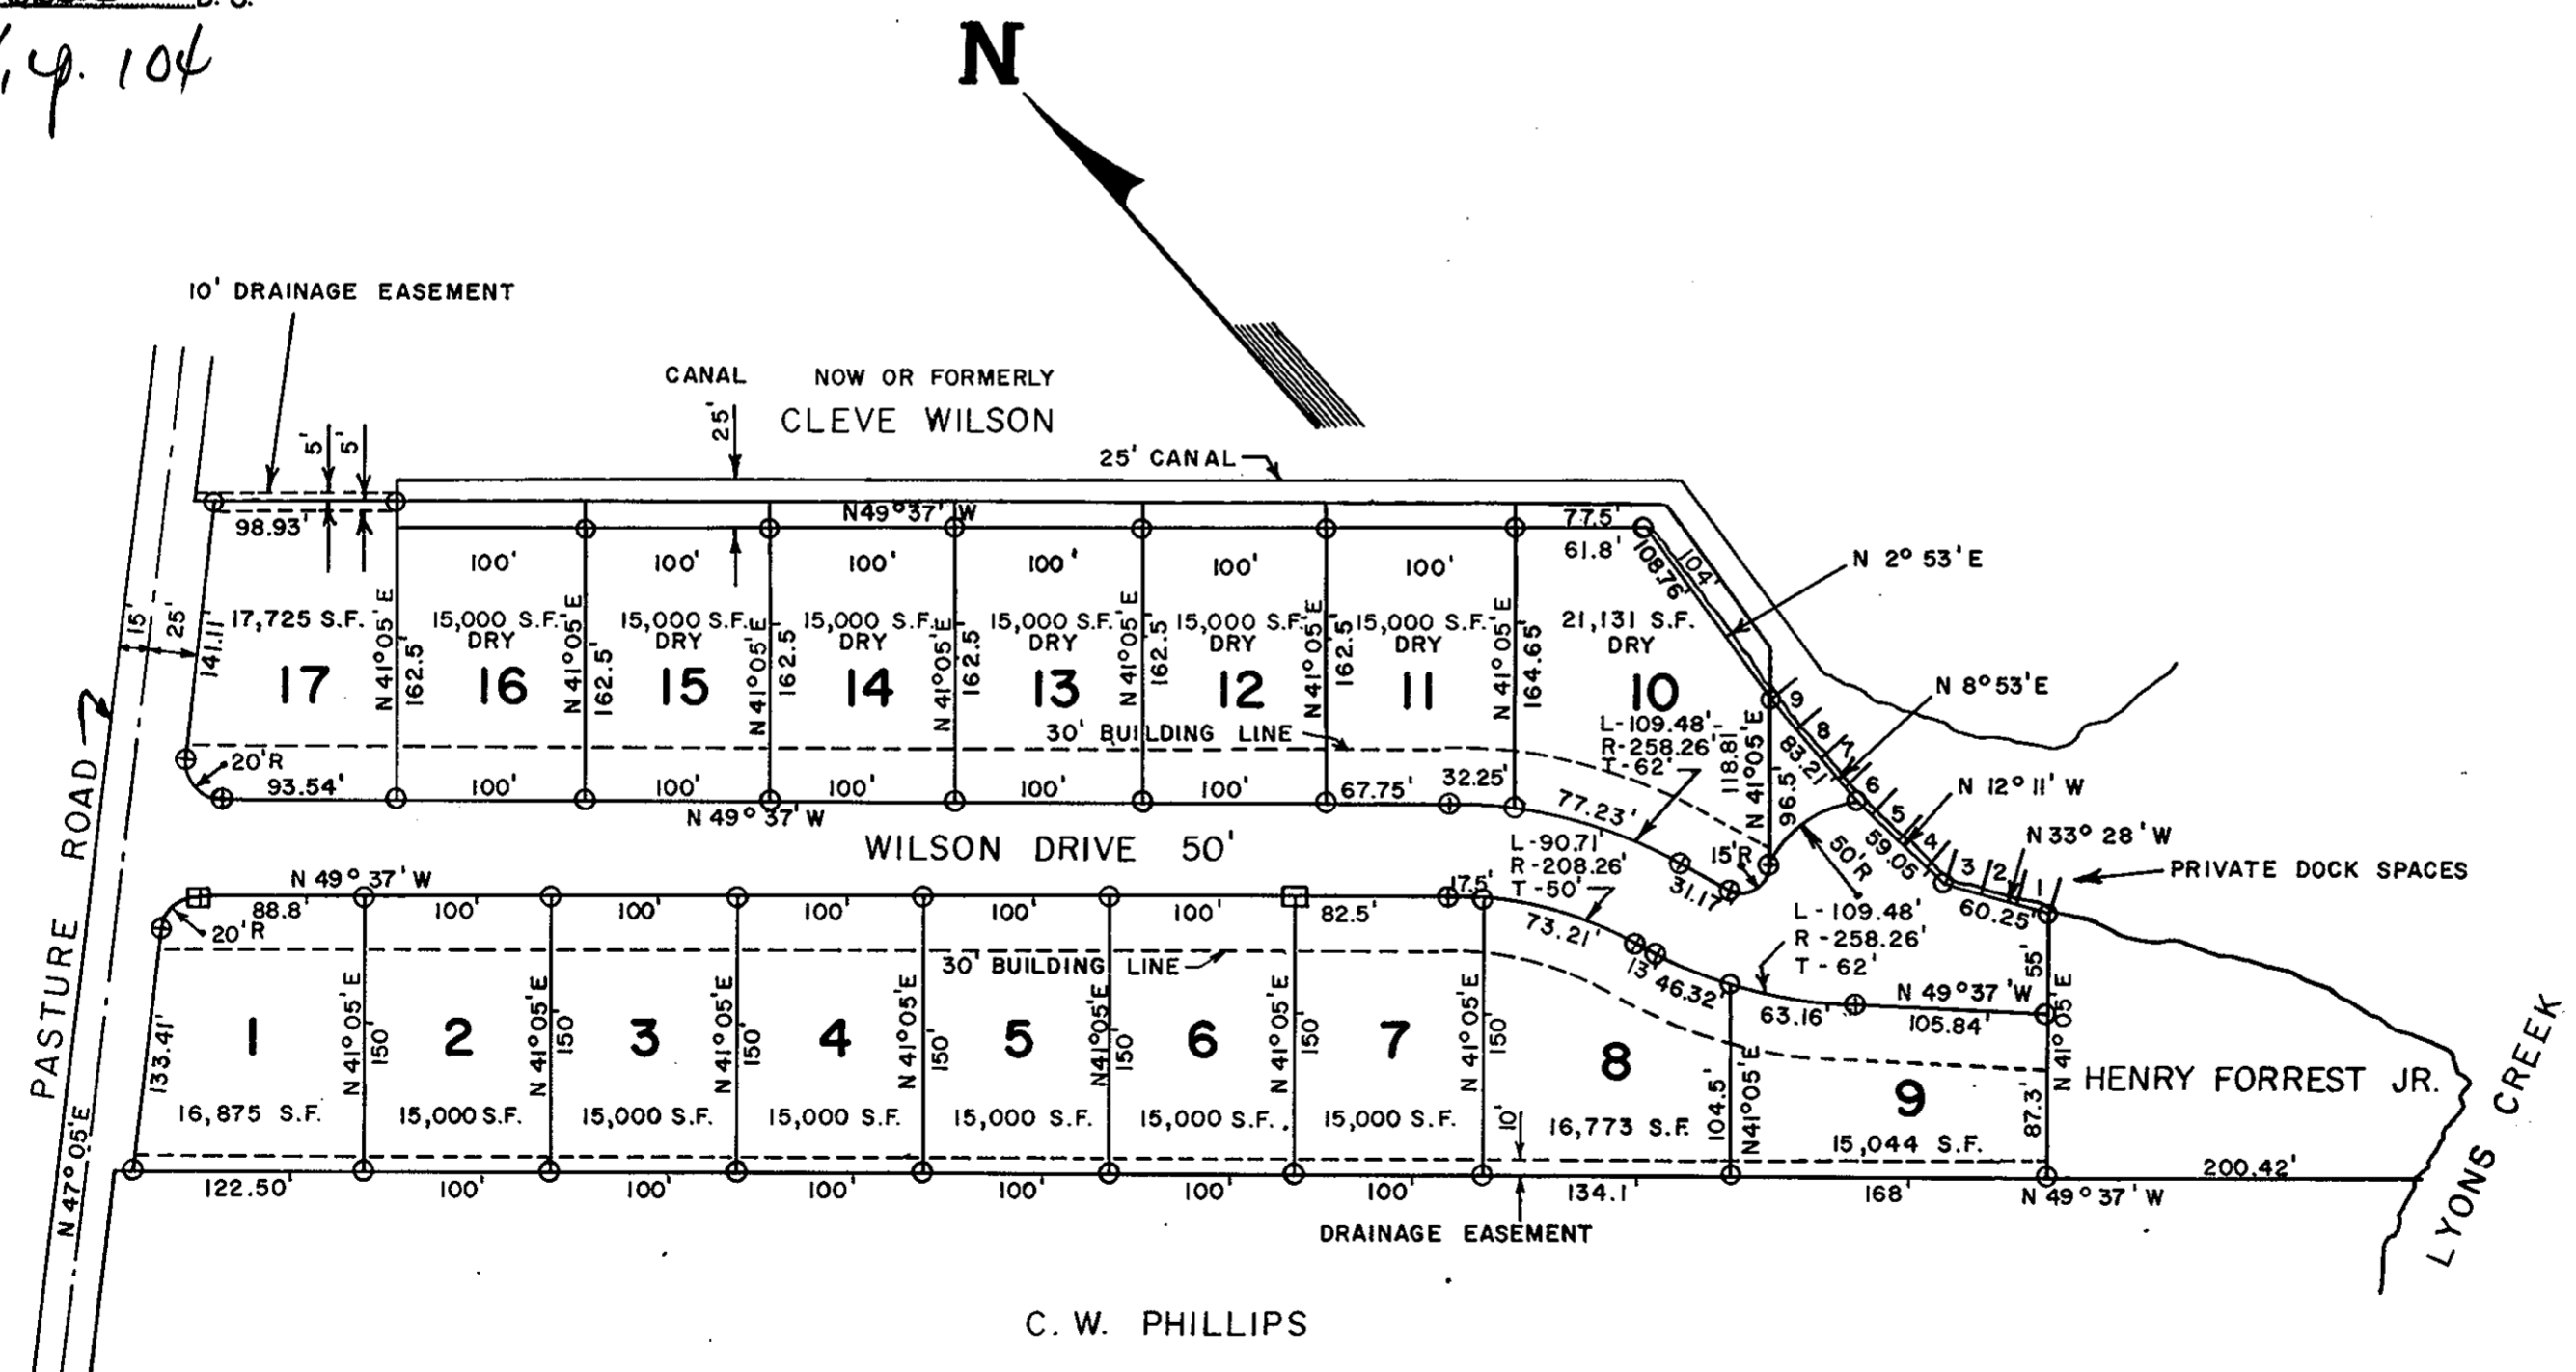

APPROVED
FOR
TOWN OF
POQUOSON
VIRGINIA

□ - MONUMENT
○ - IRON PIPE

R. Hamilton 4/21/67
CITY MANAGER DATE

Revised Plat