


PINEY POINT ESTATES  
SECTION FIVE

VA. STATE PLANE COORD. SYSTEM  
North

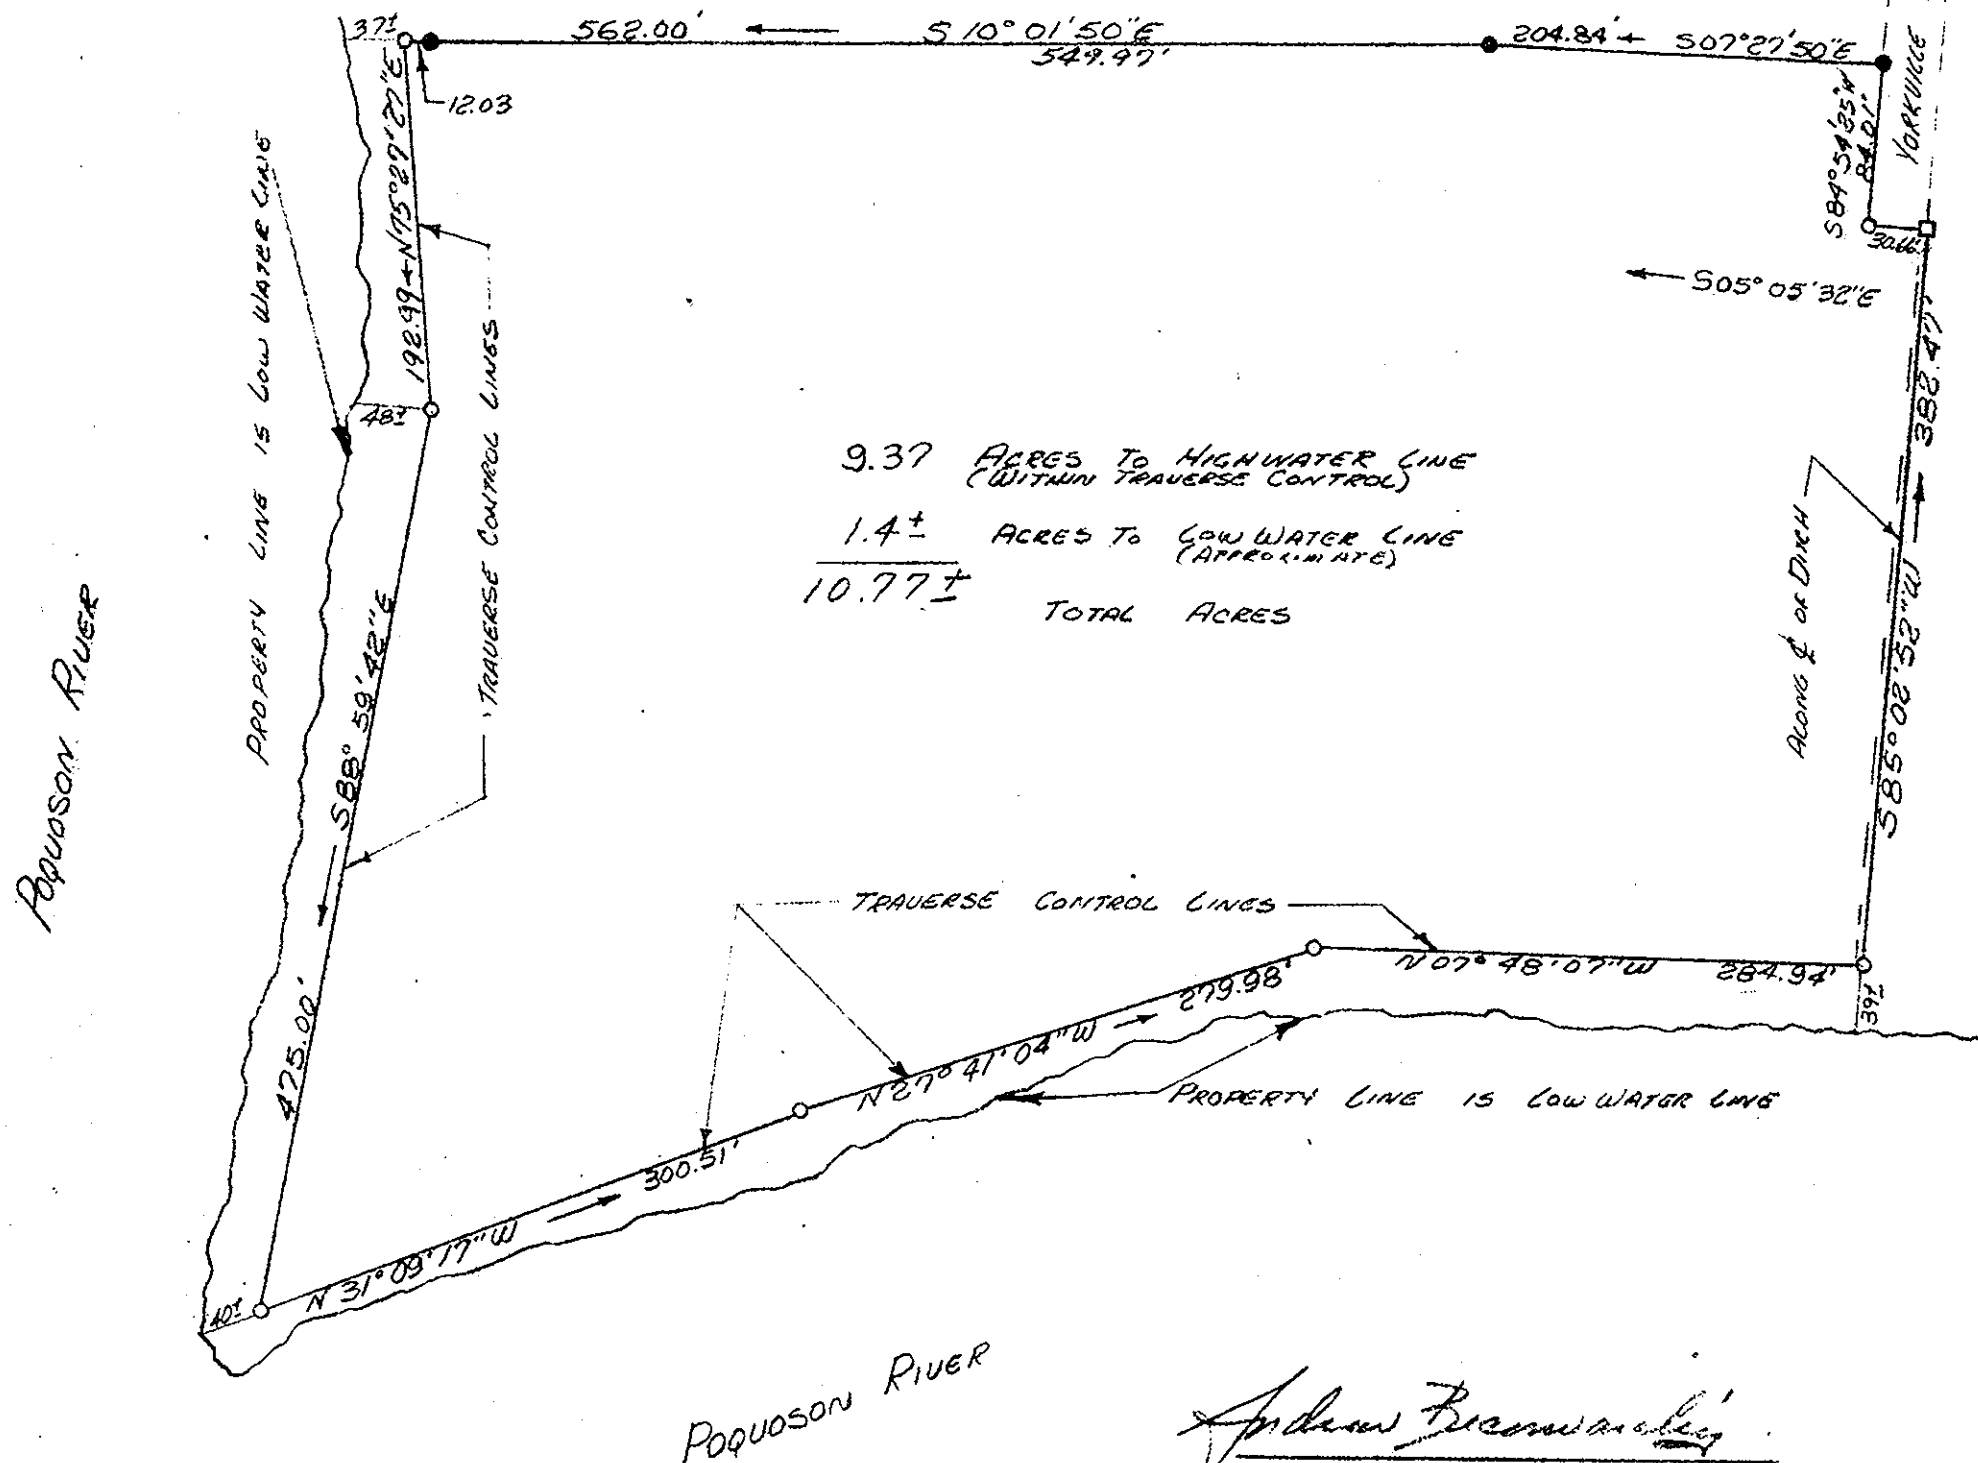

9.37 ACRES TO HIGH WATER LINE  
(WITHIN TRAVERSE CONTROL)

1.4± ACRES TO LOW WATER LINE  
(APPROXIMATE)

10.77± TOTAL ACRES

Now or Formerly PROPERTY OF  
McDONALD

- LEGEND
- PIPE FOUND
  - PIPE SET
  - MARK IN CENTER OF BRICK HEADWALL

Filed in the Clerk's Office, Circuit Court, York Co., Va.  
the 26<sup>th</sup> day of June 1968

Teste:  
MELVILLE I. BRYANT, Clerk

Plat Book 8, Page 120

POQUOSSON RIVER

*Andrew Becouvarakis*  
ANDREW BECOUVARAKIS  
CERTIFIED LAND SURVEYOR

PLAT  
SHOWING THE PROPERTY OF  
FRANCES I. DENNY  
LOCATED IN GRAFTON DISTRICT  
YORK COUNTY, VIRGINIA

ANDREW BECOUVARAKIS  
CERTIFIED LAND SURVEYOR  
HAMPTON, VIRGINIA

SCALE: 1"=100'