
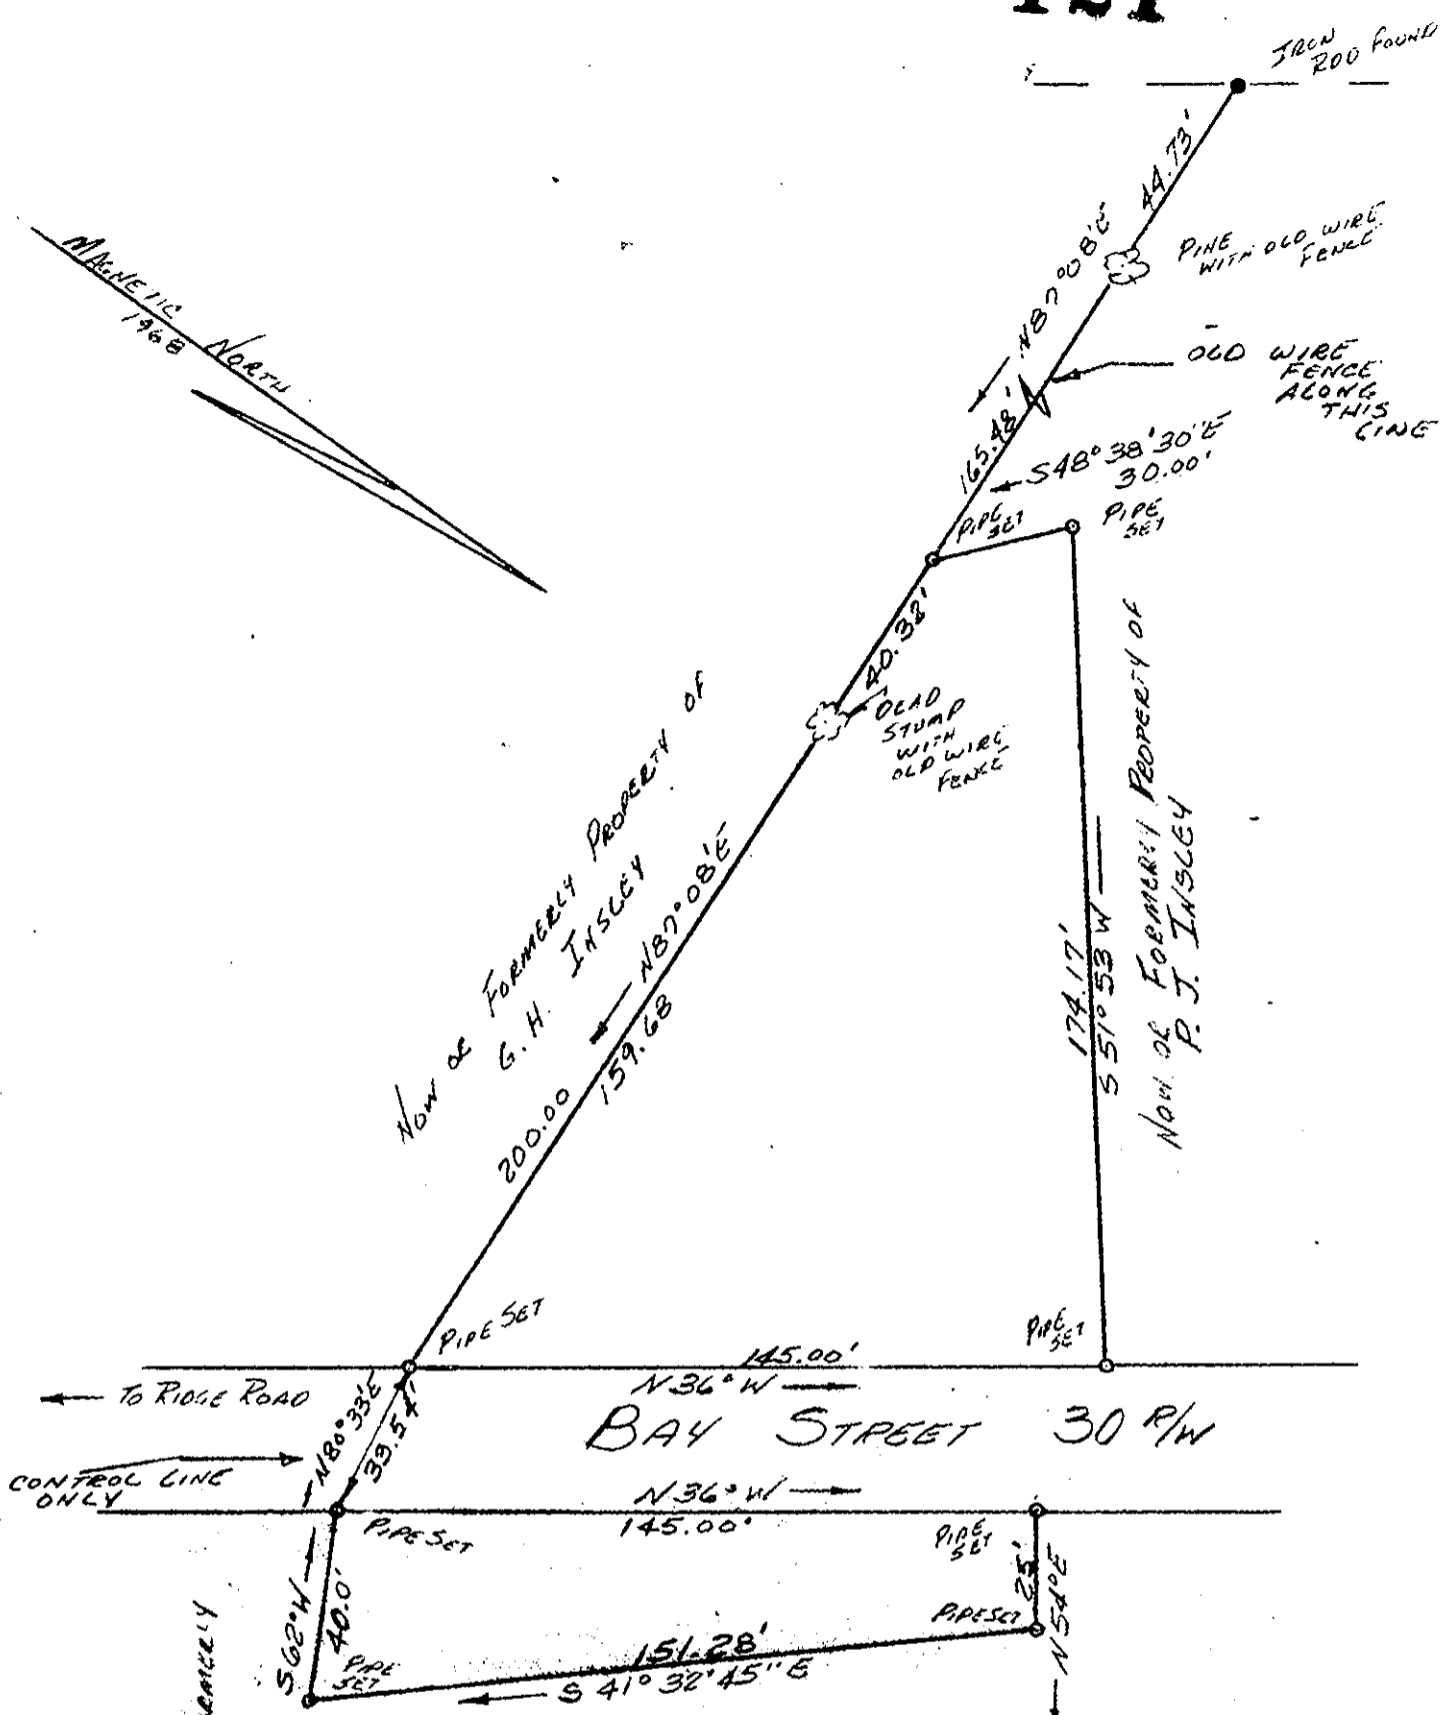


IRON ROD FOUND

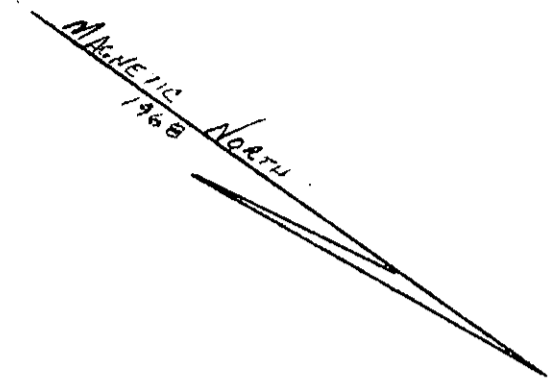

Now or Formerly P. J. INSOLEY
Filed in the Clerk's Office, Circuit Court, York Co., Va.
the 8th day of July 1968


Teste: MELVILLE I. BRYANT, Clerk
Catherine Bender D.C.

Reel Book 68, Page 435
Blot Book 8, Page 121

PLAT OF THE PROPERTY OF
WILLIAM LOUIS FIRTH JR. &
EMMA LEE FIRTH
LOCATED ON BAY STREET
TOWN OF POQUOSON
POQUOSON MAGISTERIAL DISTRICT
YORK COUNTY, VIRGINIA

ANDREW BECOUVARAKIS
CERTIFIED LAND SURVEYOR
HAMPTON, VIRGINIA
SCALE: 1"=40
MAY 31, 1968

THIS SURVEY MADE TO THE
BEST OF MY ABILITY AND BELIEFS
WITH ALL AVAILABLE RECORDED
INFORMATION & ALL PRESENT PHYSICAL
EVIDENCE

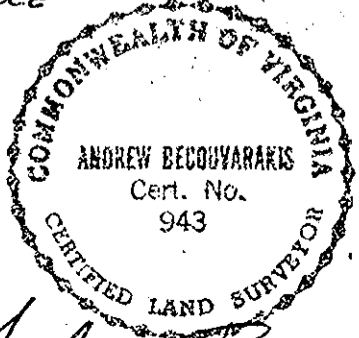

Andrew Becouvarakis C.L.S.