





168  
 Map of Parcels Nos. 1 and 2, owned by Ronald C. Mills and Irene P. Mills, convey from J. H. and Lessie Mae Presson by deed recorded in Deed Bk. No. 213 Pg. 145. Located at Seaford in Grafton District of York County, Virginia.

Surveyed: Mar. 28, 1969  
 by Charles J. Kerns C.L.S.  
 Scale: 1" = 30'  
 o = Iron Marker  
 Bear. Mag. 1969  
 Declination 7° 07' West.

168

Deed Book 213, P. 558  
 Deed Book 8, Page 168  
 Filed in the Clerk's Office, Circuit Court, York Co., Va.  
 the 5th day of June 1969

Teste:  
 MELVILLE I. BRYANT, Clerk  
 Catherine Bandarko

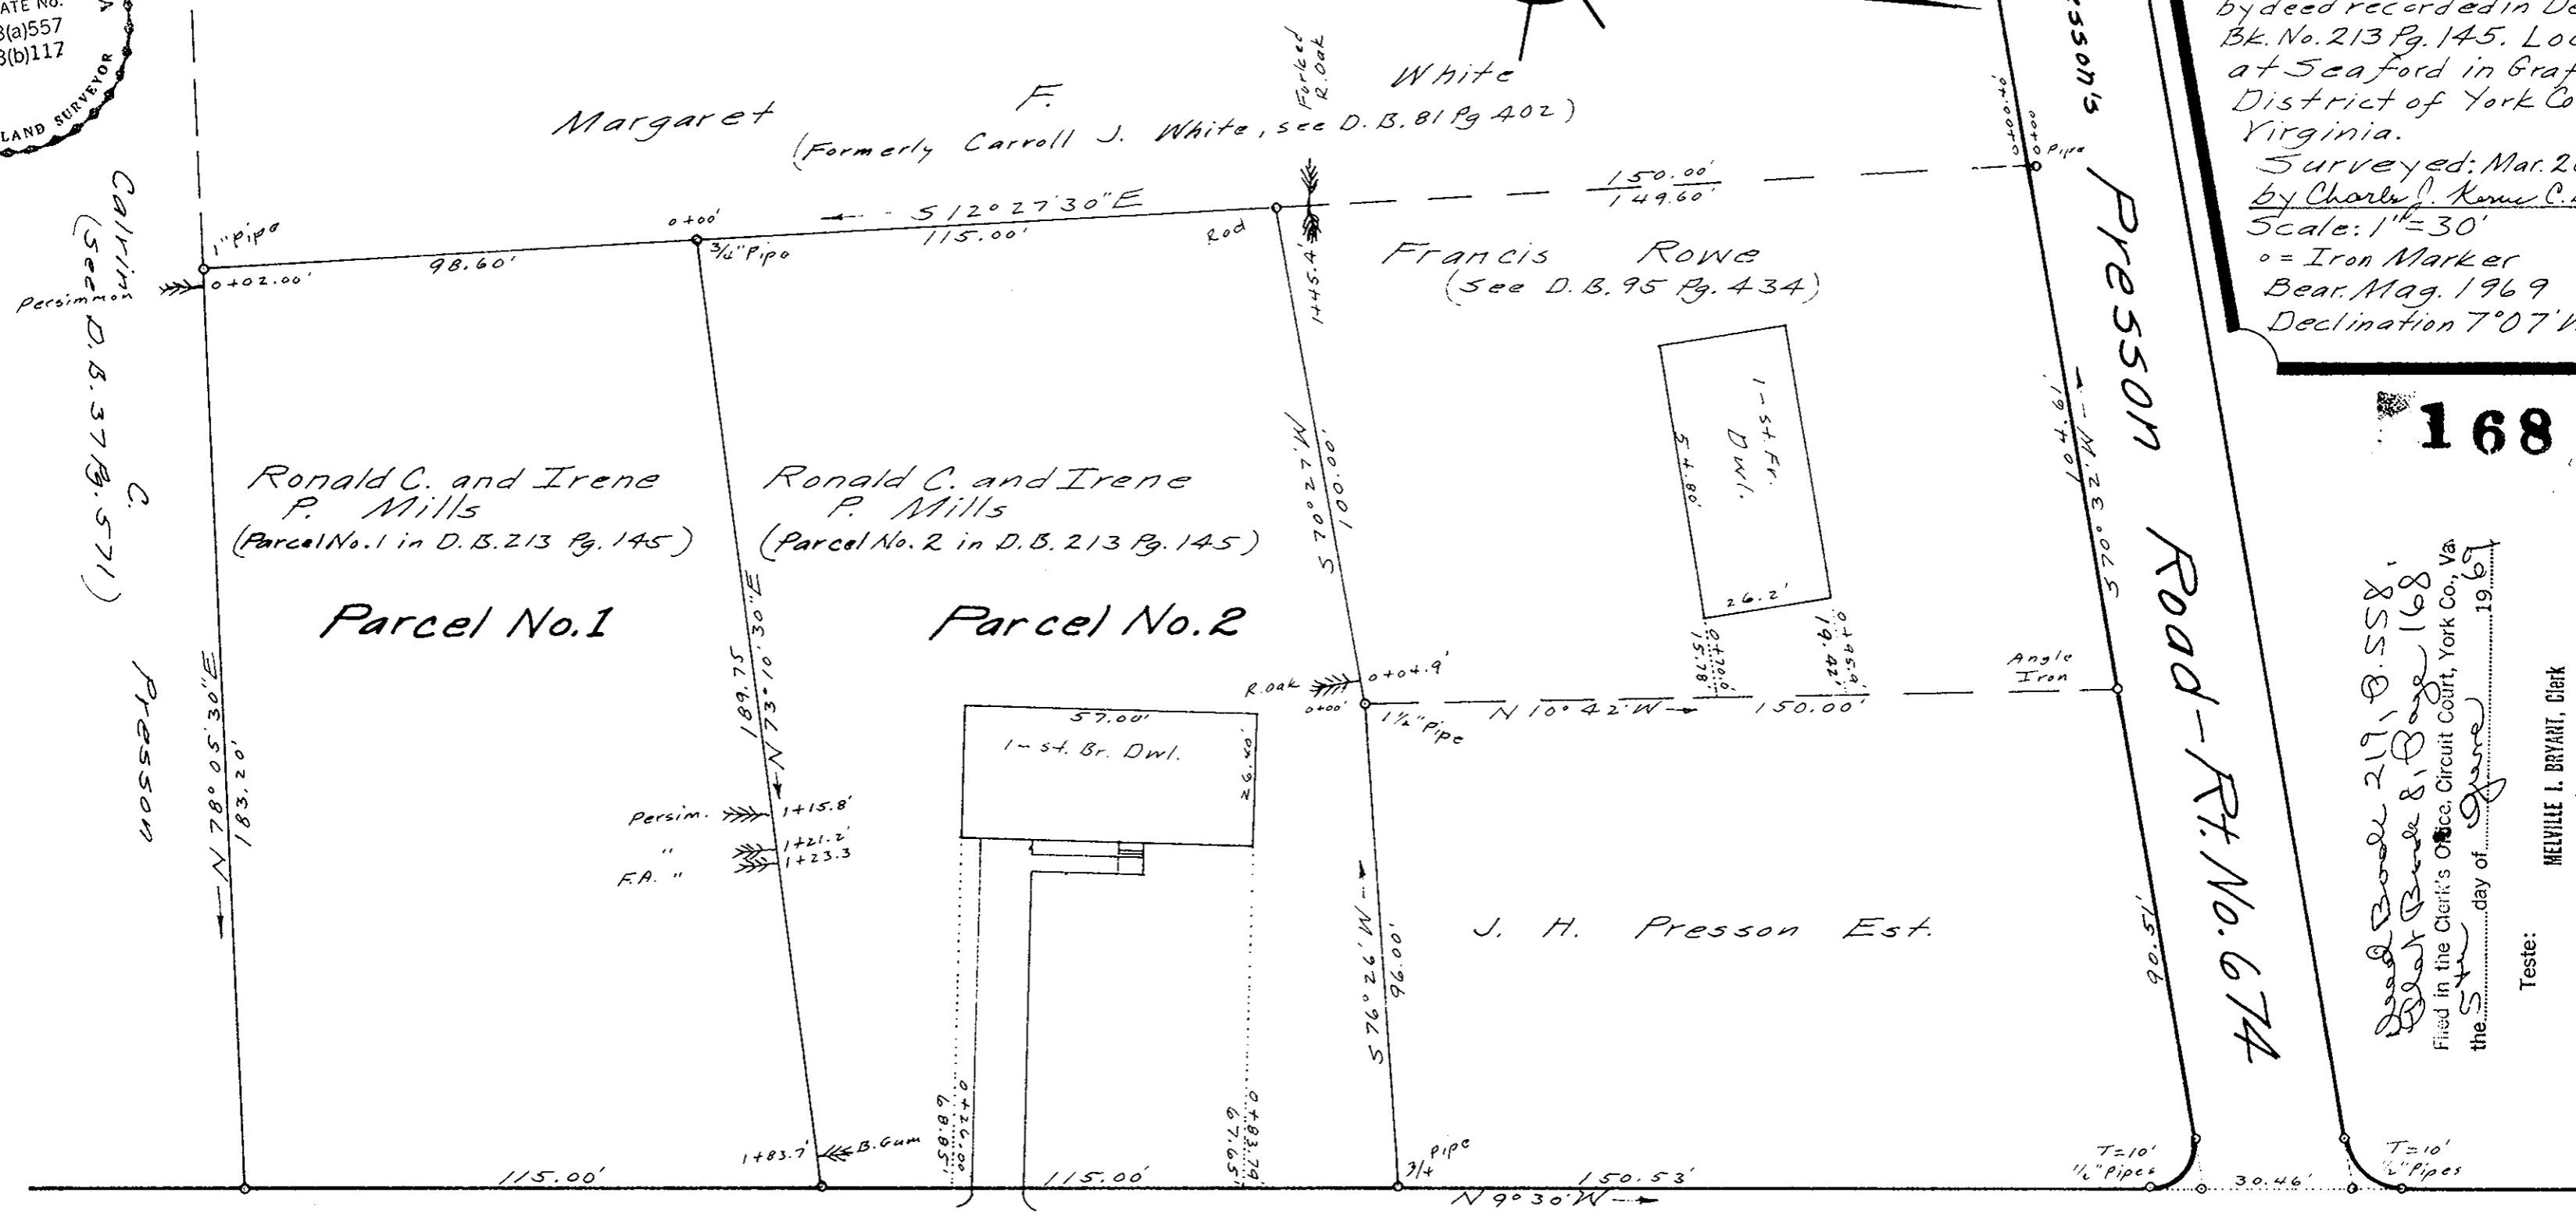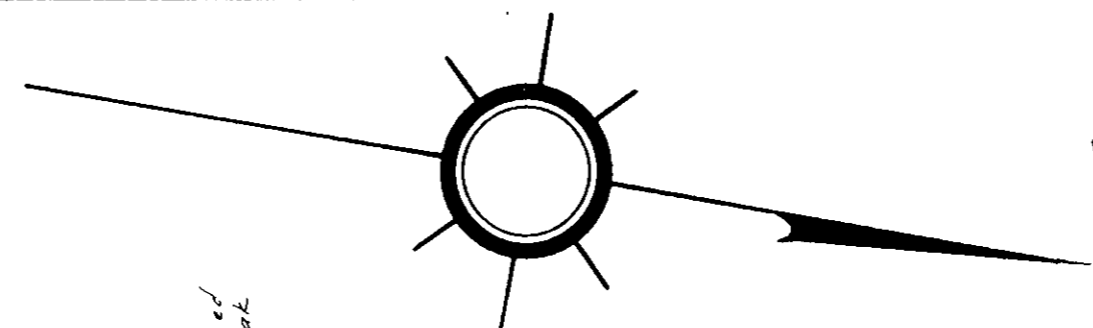

To Wildey Shop

Wildey's Road - Rt. No. 623

To Rt. No. 622