

Filed in the Clerk's Office, Circuit Court, York Co., Va.  
the 17th day of May 1970


Teste: MELVILLE I. BRYANT, Clerk

*Catherine Bando*

TOTAL AREA IN PARCELS A-B-C  
= 1.862 AC. ±

REFERENCES:

- D.B. 33-PG. 412
- D.B. 35-A-PG. 593
- D.B. 131-PG. 479
- D.B. 165-PG. 426

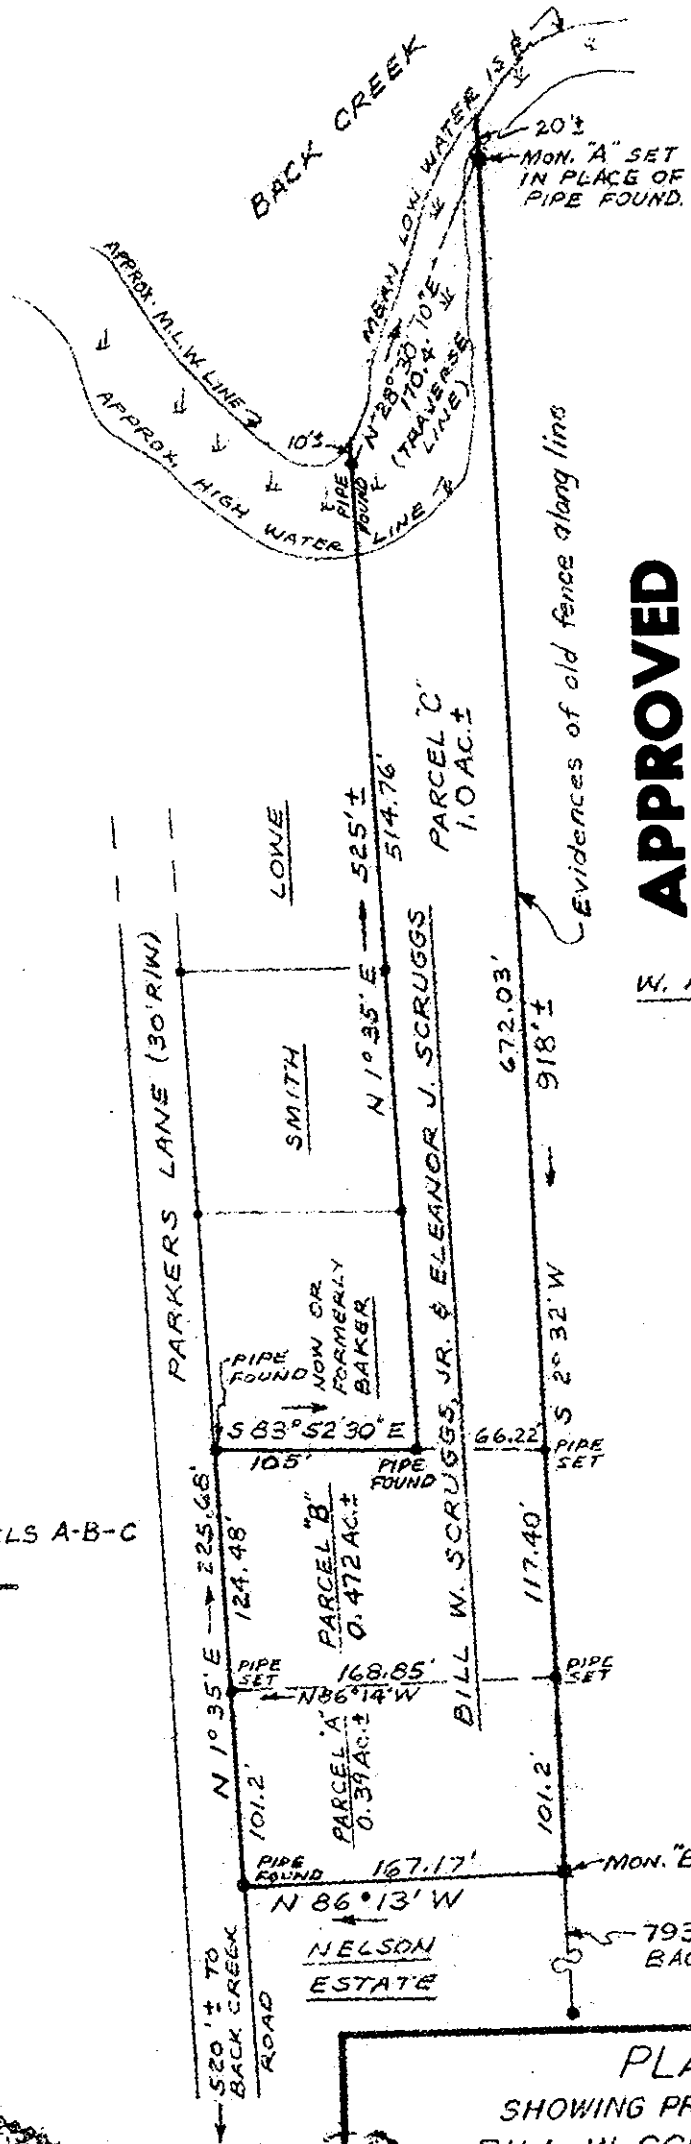

**APPROVED**  
**YORK COUNTY BOARD OF SUPERVISORS**  
 BY *William P. Preece*  
 PLAT APPROVING AGENT.  
 DATE 5-7-70

VARIATIONS APPROVED  
 DATE \_\_\_\_\_

PLAT  
 SHOWING PROPERTY OF  
 BILL W. SCRUGGS, JR. &  
 ELEANOR J. SCRUGGS  
 BEING LOCATED ON PARKERS LANE  
 GRAFTON DISTRICT  
 YORK COUNTY, VIRGINIA  
 SCALE: 1" = 100' MARCH 25, 1970  
 S. J. GLASS & ASSOCIATES  
 ENGINEERING SERVICES - HAMPTON, VIRGINIA  
 P. F. NO. A-S-238 FIELD WORK BY: J.F.