


CHELSEA DEVELOPMENT COMPANY

PROPOSED CHASE DRIVE

RTE 60 BY PASS

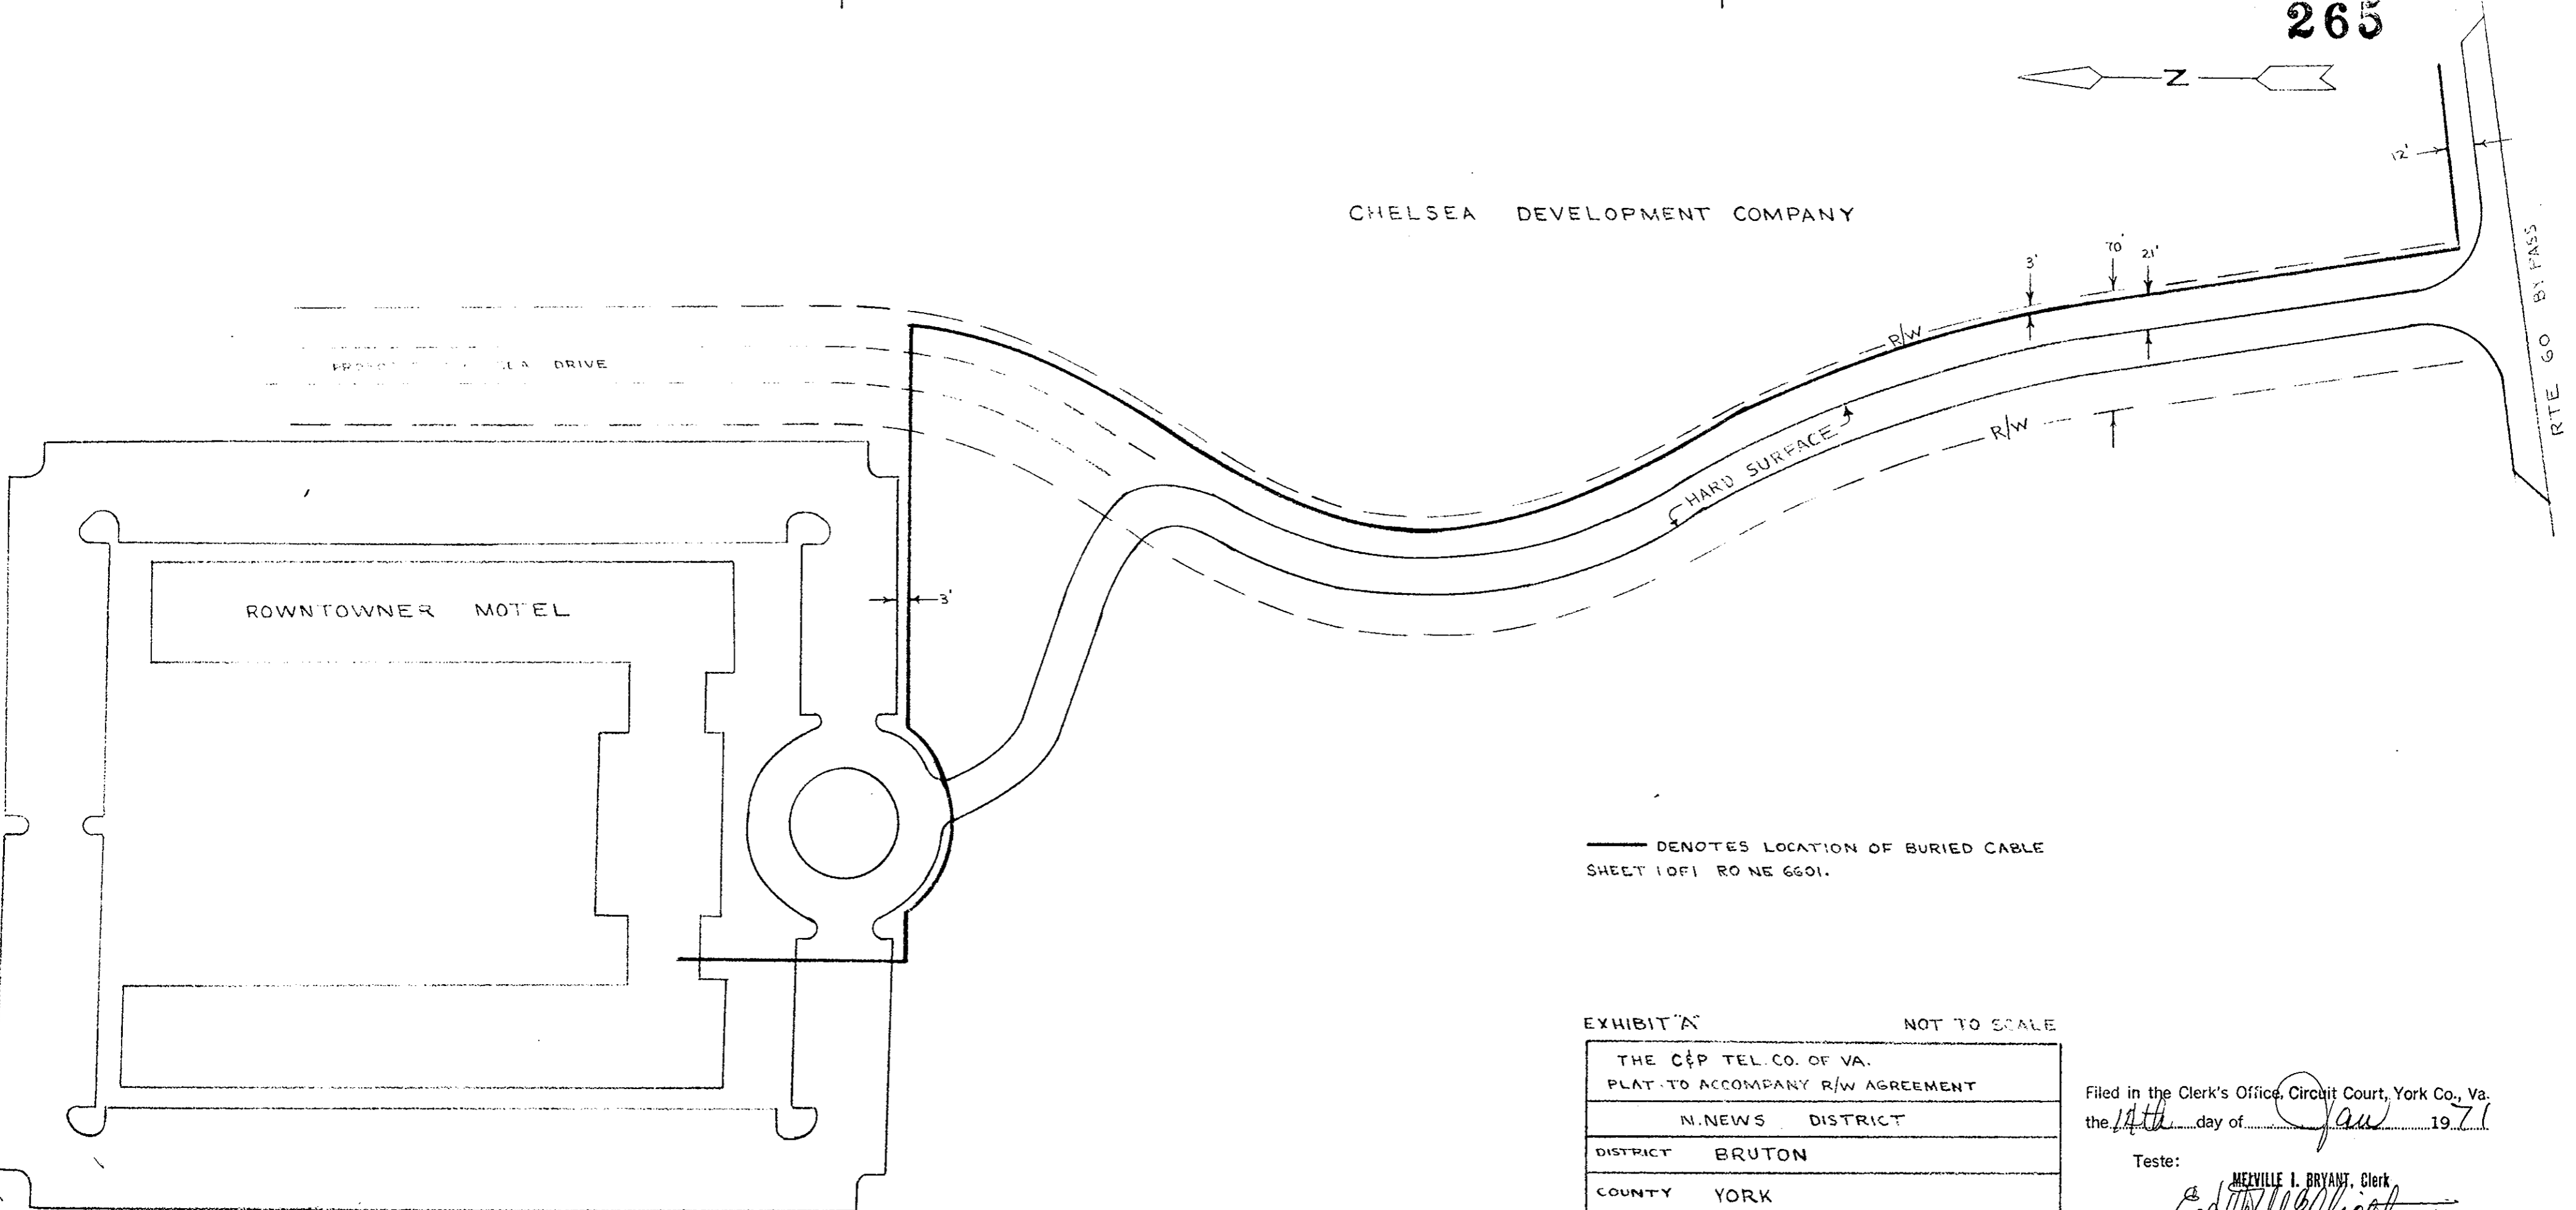

ROWNTOWNER MOTEL

— DENOTES LOCATION OF BURIED CABLE SHEET 1001 RO NE 6601.

EXHIBIT "A" NOT TO SCALE

THE C&P TEL. CO. OF VA.
PLAT TO ACCOMPANY R/W AGREEMENT
N. NEWS DISTRICT
DISTRICT BRUTON
COUNTY YORK
PERMIT NO. BC-33205-R

Filed in the Clerk's Office, Circuit Court, York Co., Va. the 14th day of Jan 1971

Teste: MELVILLE I. BRYANT, Clerk
Edith McElroy D.C.

Deed Book #230, P.