


VICINITY MAP
Scale: 1"=2000'

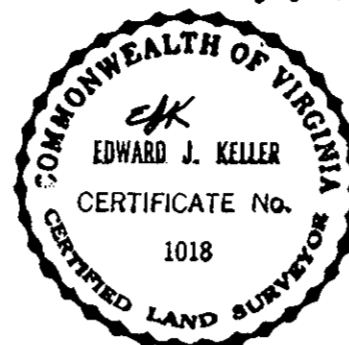

MANNING SUBDIVISION

TOWN OF POQUOSON
YORK COUNTY, VIRGINIA

Scale: 1"=100'

Date: OCTOBER 22, 1971

E. J. KELLER
Certified Land Surveyor
NEWPORT NEWS, VA.

To the best of my knowledge and belief, all of the requirements for approving plats of subdivisions as set forth in the SUBDIVISION ORDINANCE for the town of POQUOSON, YORK COUNTY, VIRGINIA have been complied with.

Edward J. Keller
E. J. KELLER - Certified Land Surveyor

This is to certify that the land embraced in this subdivision is in the names of **CARL L. MANNING & JUNE W. MANNING** and was acquired from the following heirs of **A. F. MOORE**:

- MARTHA A. MOORE
- CHARLES W. & LASETTA WINNER DETHLESS
- EDWARD E. & MARY WINNER BELFORD
- LOUISE HUNT MOORE
- THOMAS & SALLY MOORE ESTELL
- HUDSON & MARGUERITE MOORE HANSFORD
- J. M. & JUDITH HARRELL ROLLINS

By Deed dated March 17, 1967 and duly recorded in the office of the clerk of the circuit court for the county of YORK, VIRGINIA on April 19, 1967 in DEED BOOK #203 - PAGE #47

This subdivision is with the free consent and in accordance with the desires and wishes of the undersigned owners and proprietors:

Carl L. Manning June W. Manning
CARL L. MANNING **JUNE W. MANNING**

STATE OF VIRGINIA
CITY/COUNTY OF York to wit:


I, June J. Keller a notary public in and for the city/county and state aforesaid, do hereby certify that the persons whose names are signed to the foregoing writing have acknowledged the same before me in my city/county and state aforesaid. Given under my hand this 22 day of October 1971.

My commission expires June 24, 1973

NOTARY PUBLIC June J. Keller

4th Nov 71

Edith M. Elliott o.c.
Plat Book 8, page 297

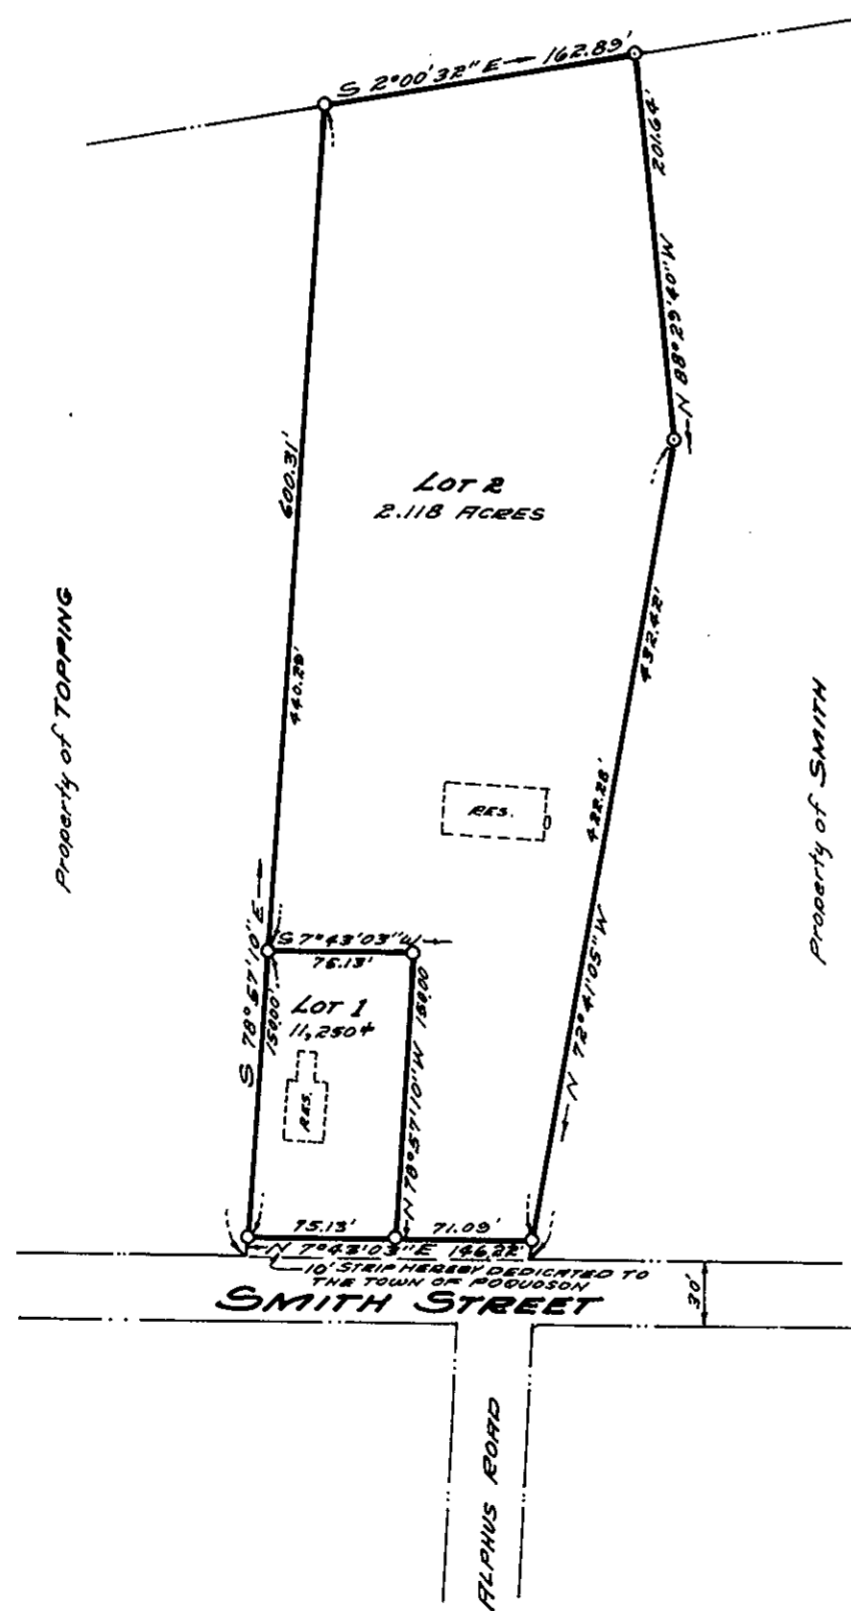

APPROVED
FOR THE
TOWN OF POQUOSON
YORK COUNTY, VIRGINIA

J. H. Harrell 11/1/71
TOWN MANAGER