


YORK RIVER

WATERFRONT PROPERTY

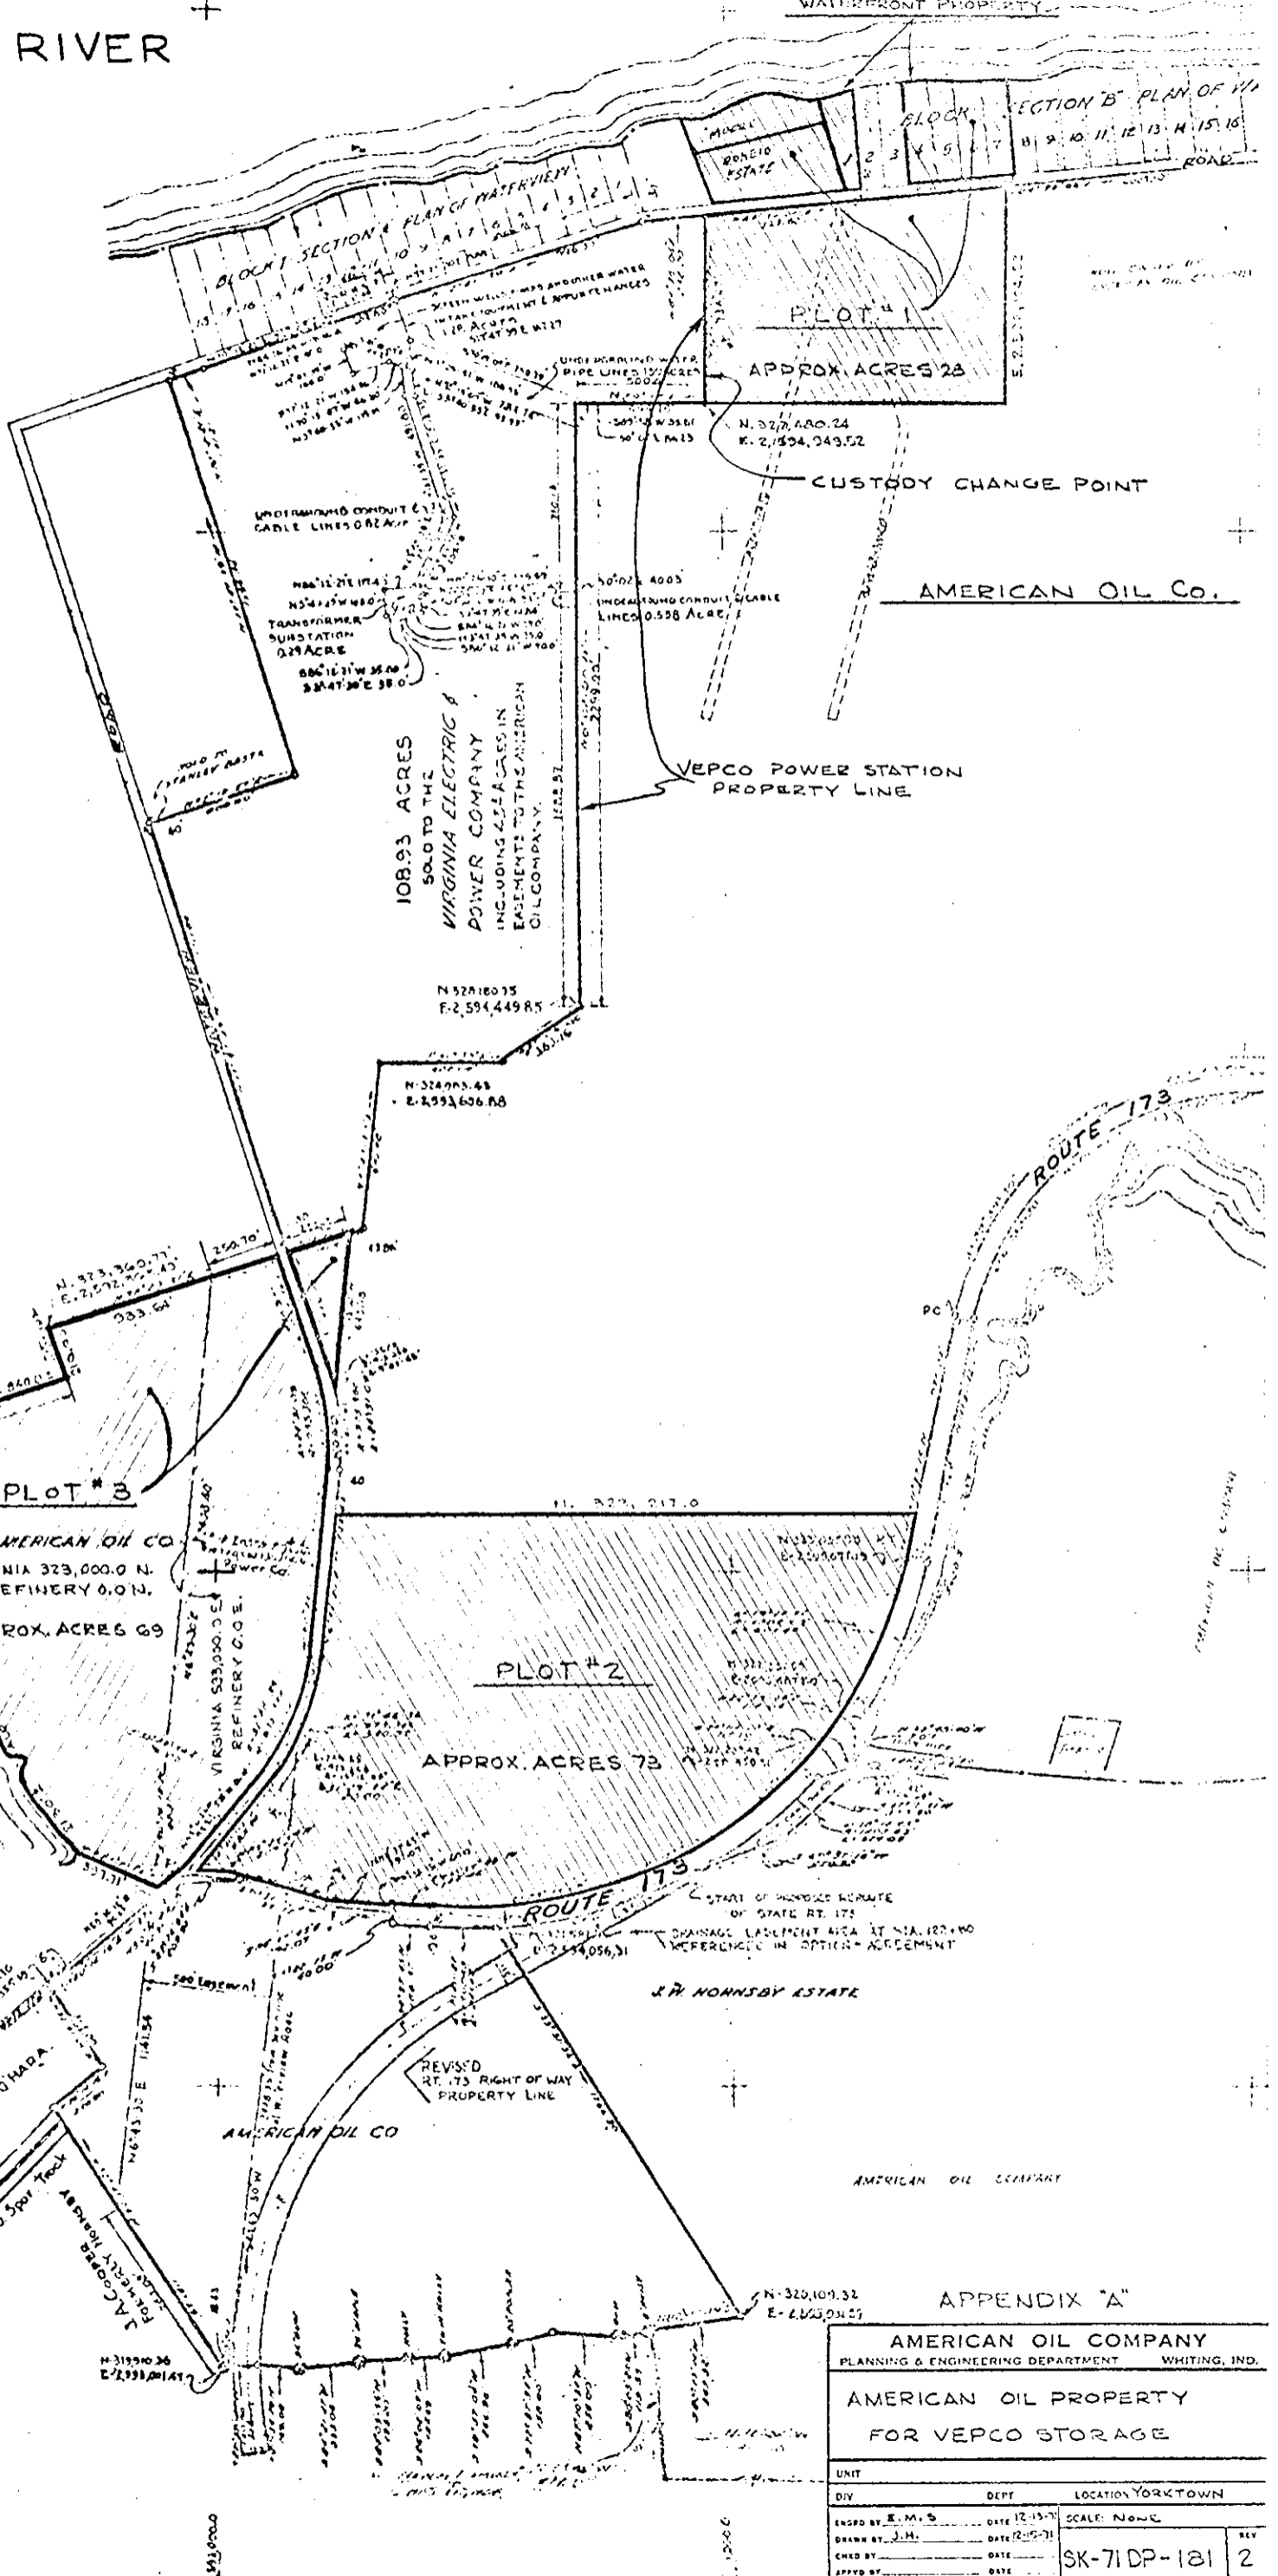

WORLEY CREEK

Filed in the Clerk's Office, Circuit Court, York Co., Va. the 24th day of July, 1972

Teste: *[Signature]*  
RESERVE I. O'RYAN  
10, 18 #1200, p. 792  
D.C.

APPENDIX "A"

AMERICAN OIL COMPANY		
PLANNING & ENGINEERING DEPARTMENT		WHITING, IND.
AMERICAN OIL PROPERTY		
FOR VEPCO STORAGE		
UNIT	LOCATION YORKTOWN	
DIV	DEPT	SCALE: NONE
ENGRD BY: E.M.S.	DATE: 12-15-71	REV
DRAWN BY: J.M.	DATE: 2-15-72	SK-71DP-181
CHEK BY:	DATE:	2
APPROV BY:	DATE:	

318