


NOW OR FORMERLY
S. L. KLEENBOT

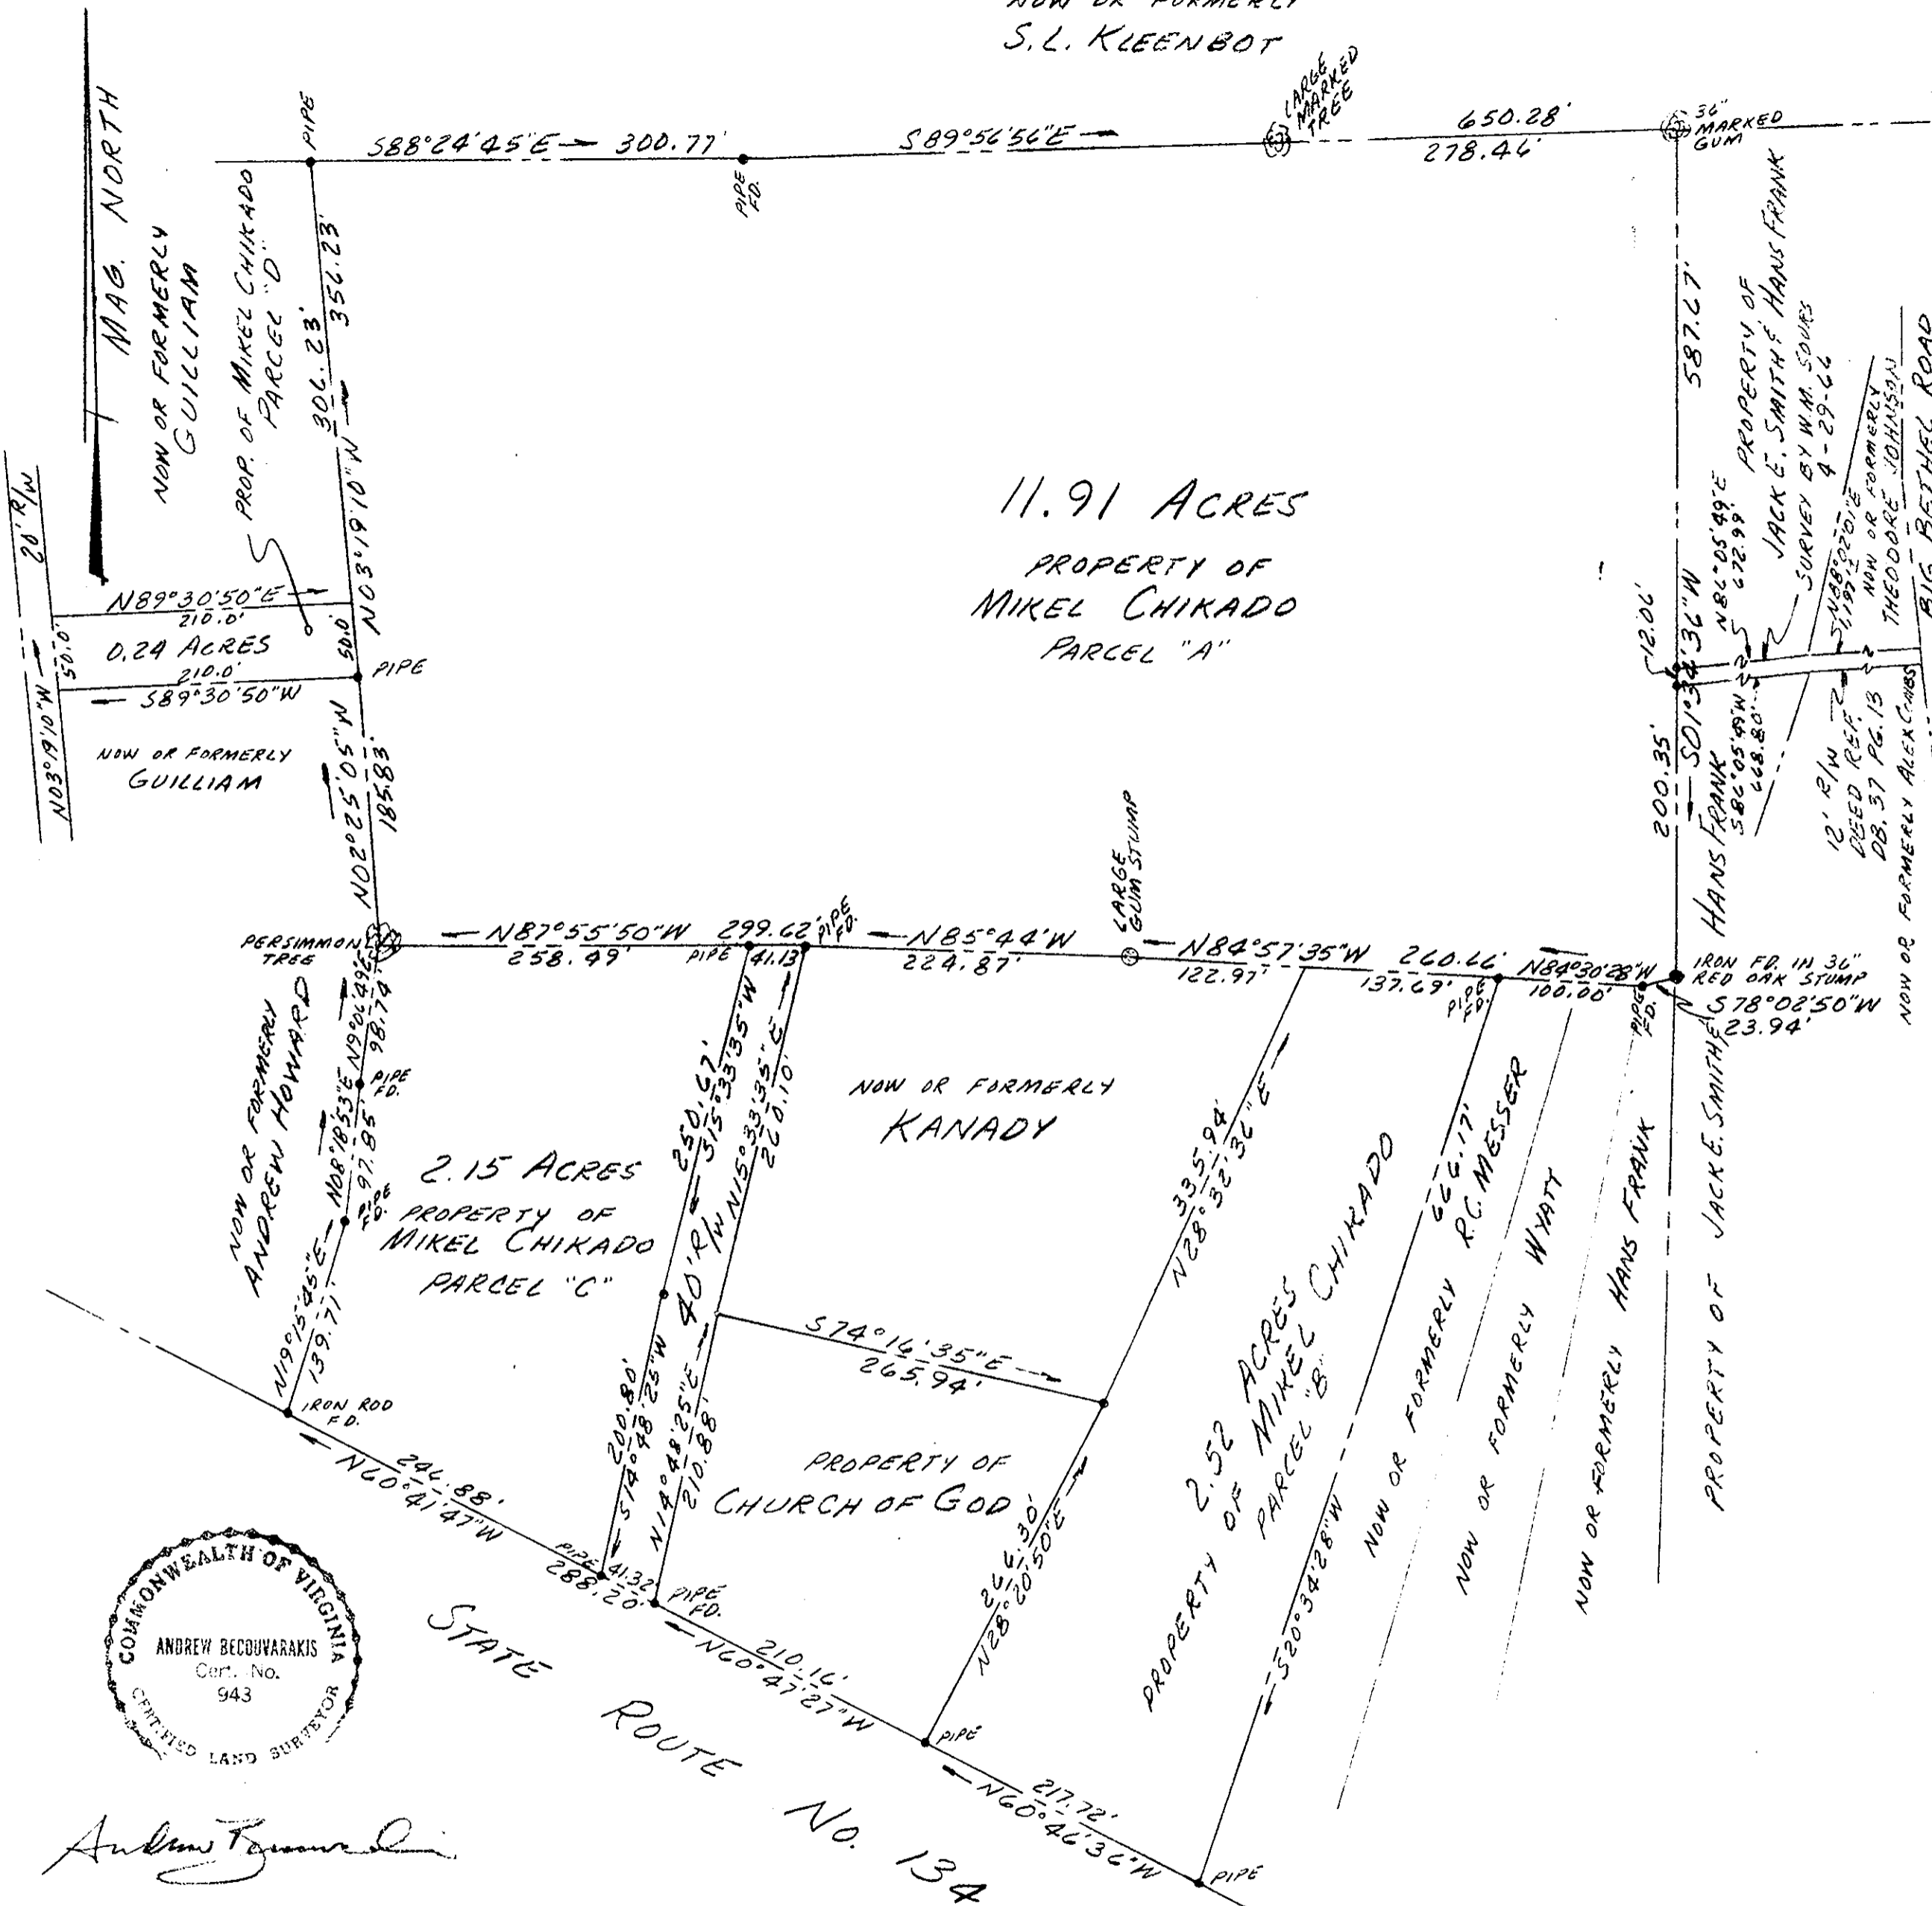

Andrew Becouvarakis

Filed in the Clerk's Office, Circuit Court, York Co., Va.
the 16th day of Feb. 1972

Teste:
MELVILLE I. DRYANT, Clerk
Edith M. Wheel

D.B. 4, p. 320
NOTE: THIS IS A BOUNDARY SURVEY
AND DOES NOT LOCATE ANY
EXISTING BUILDINGS.

PLAT OF THE PROPERTY OF
MIKEL CHIKADO
PARCELS A, B, C, D
POQUOSON DISTRICT
YORK COUNTY, VIRGINIA
BECOUVARAKIS AND SAYAGE
SURVEYORS - PLANNERS
1900 E. PEMBROKE AVE.
HAMPTON, VIRGINIA
SCALE: 1" = 100' FEB. 10, 1972