


BY, JR

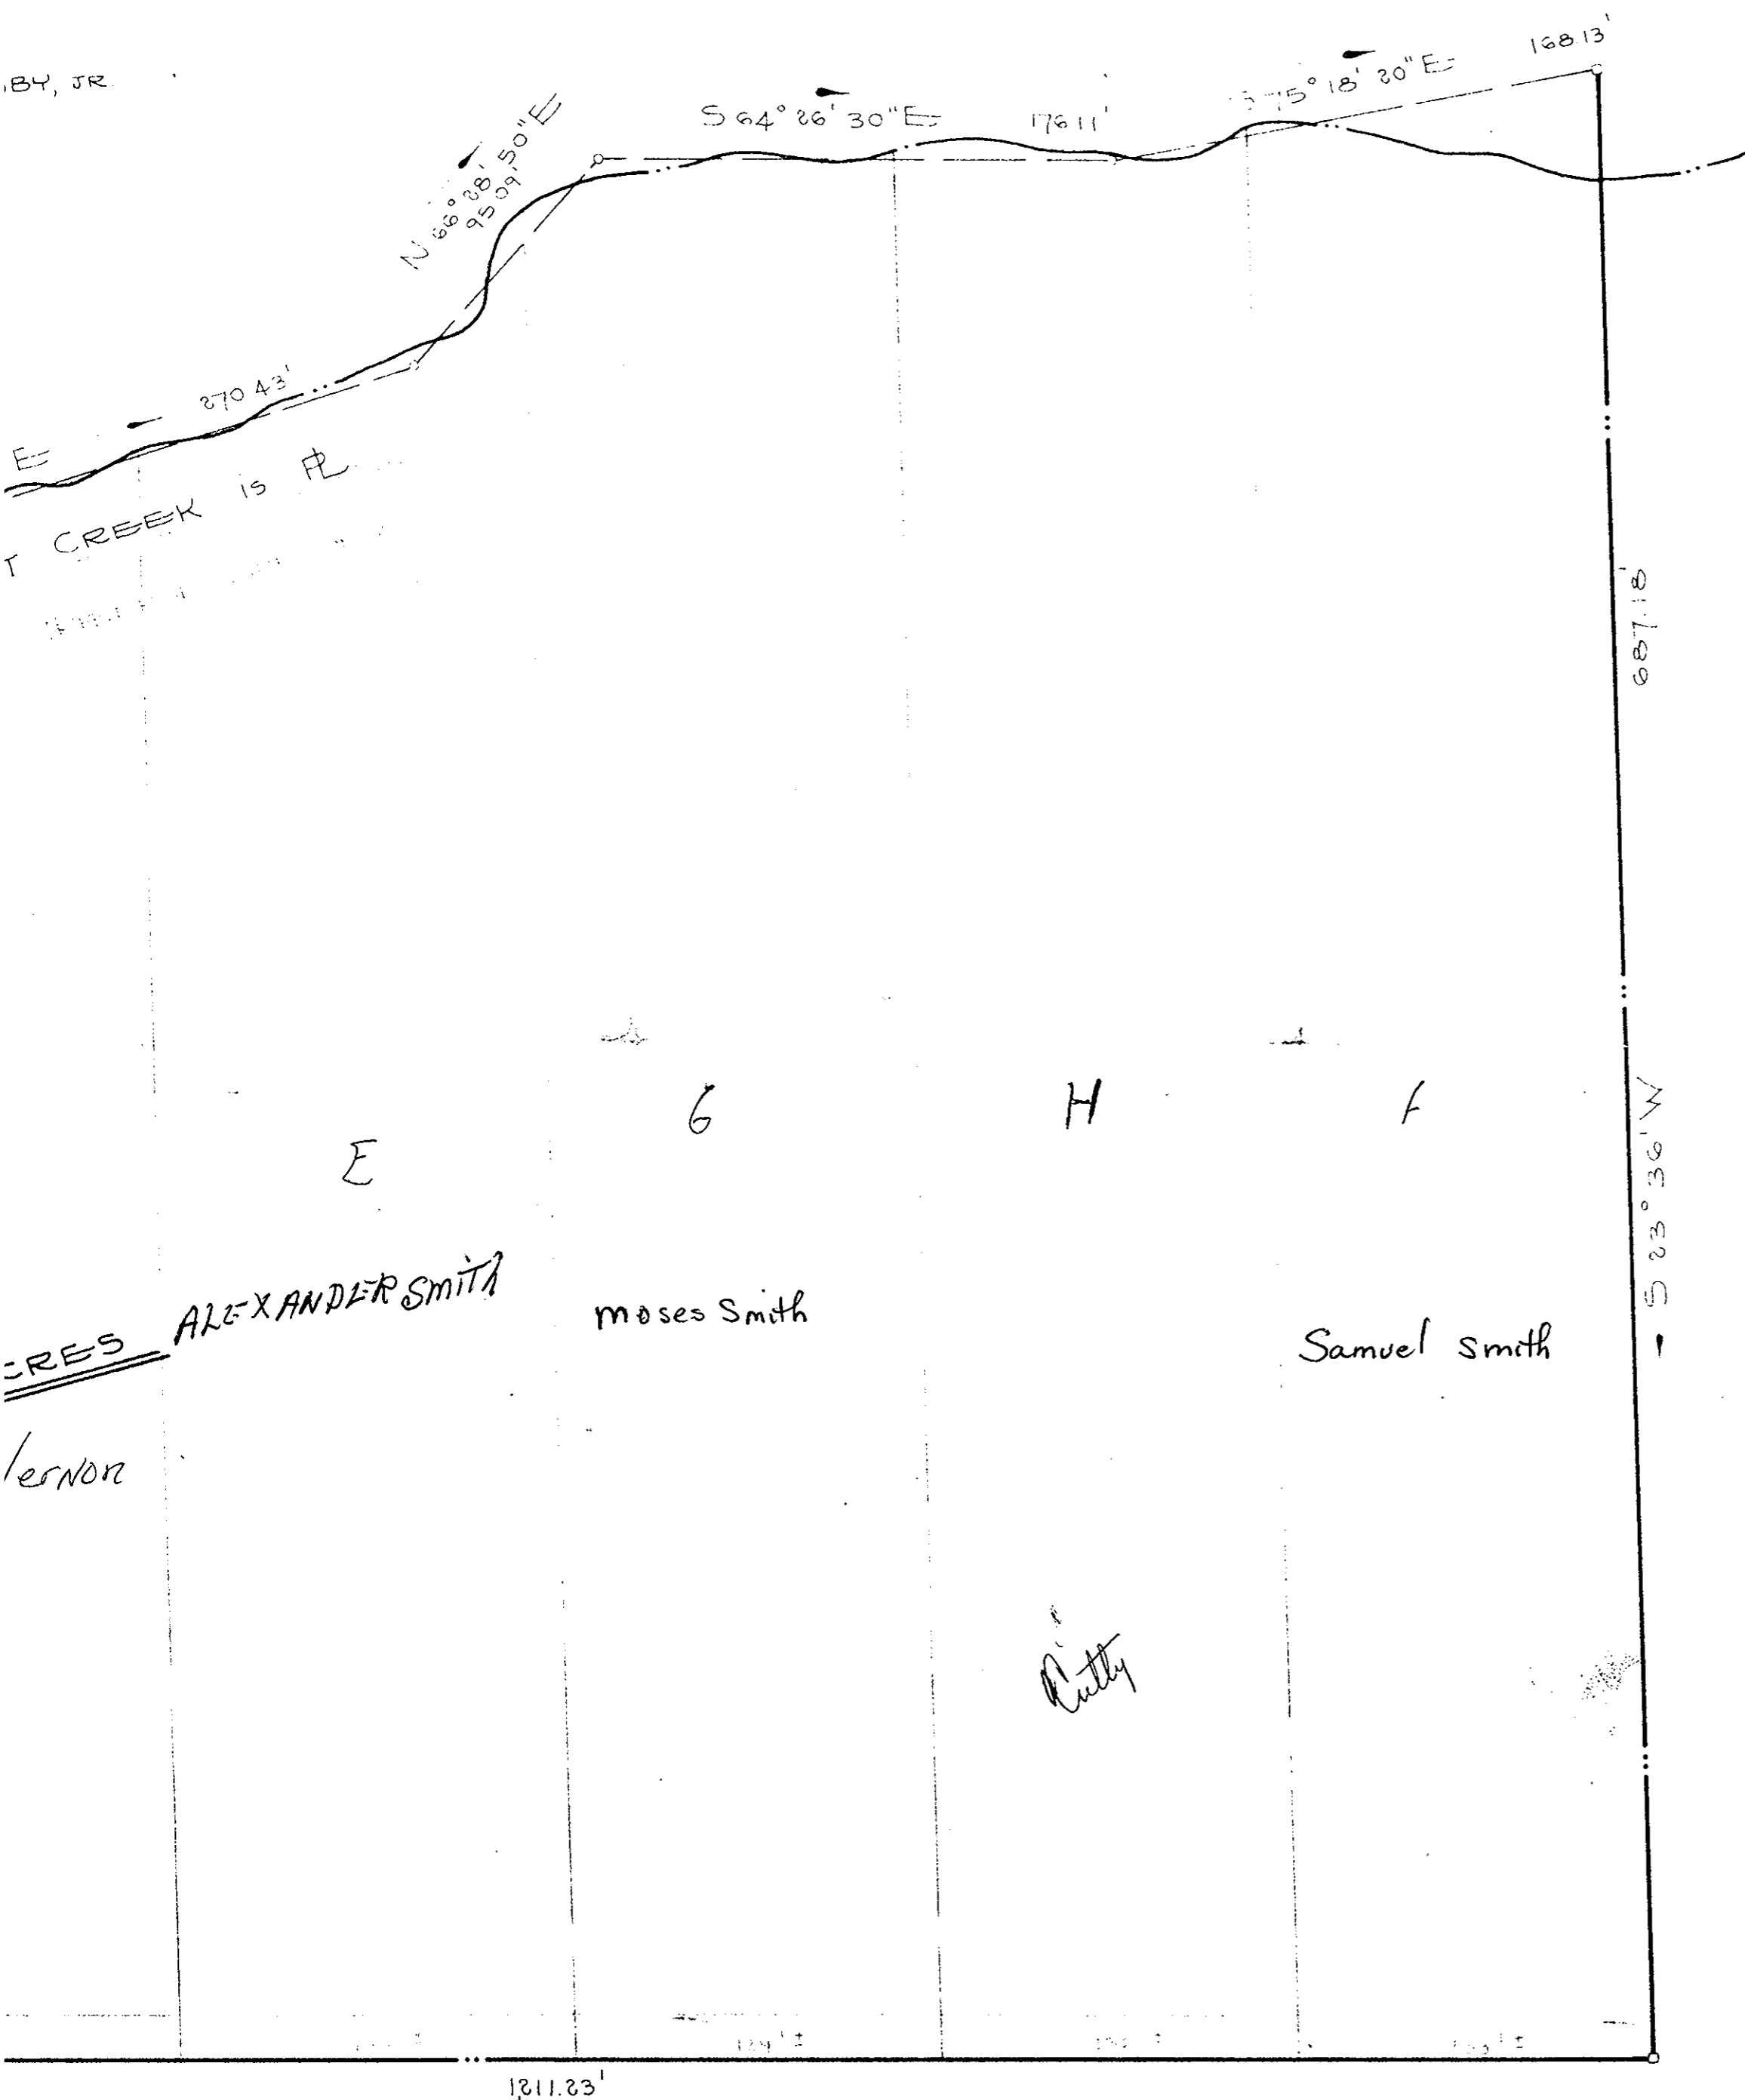

PLAT SHOWING
 " ESTATE OF "
 MOSES SMITH
 15005 ACRES
 YORK COUNTY, VA.

1"=50' 14 MAY, 68

Carl R. Reynolds
 REYNOLDS & MILLER
 CERTIFIED LAND SURVEYORS
 NEWPORT NEWS, VA.

NOW OR FORMERLY
 JOHN A. SHIELDS TRACT

Filed in the Clerk's Office, Circuit Court, York Co., Va.
 the 27th day of Feb, 1972

Teste:

MELVILLE J. BRYANT, Clerk

Carl R. Reynolds
 D.C.
 O.B.# 241, p. 368

LEGEND

—|— DENOTES MON
 —○— " PIPE
 —●— " ROD

EACH PARCEL CONTAINS 1.875 ACRES