



Filed in the Clerk's Office, Circuit Court, York Co., Va.

the 21st day of July, 1972

Teste:

MELVILLE I. BRYANT, Clerk


Melville I. Bryant p.c.
DB # 246 p. 217

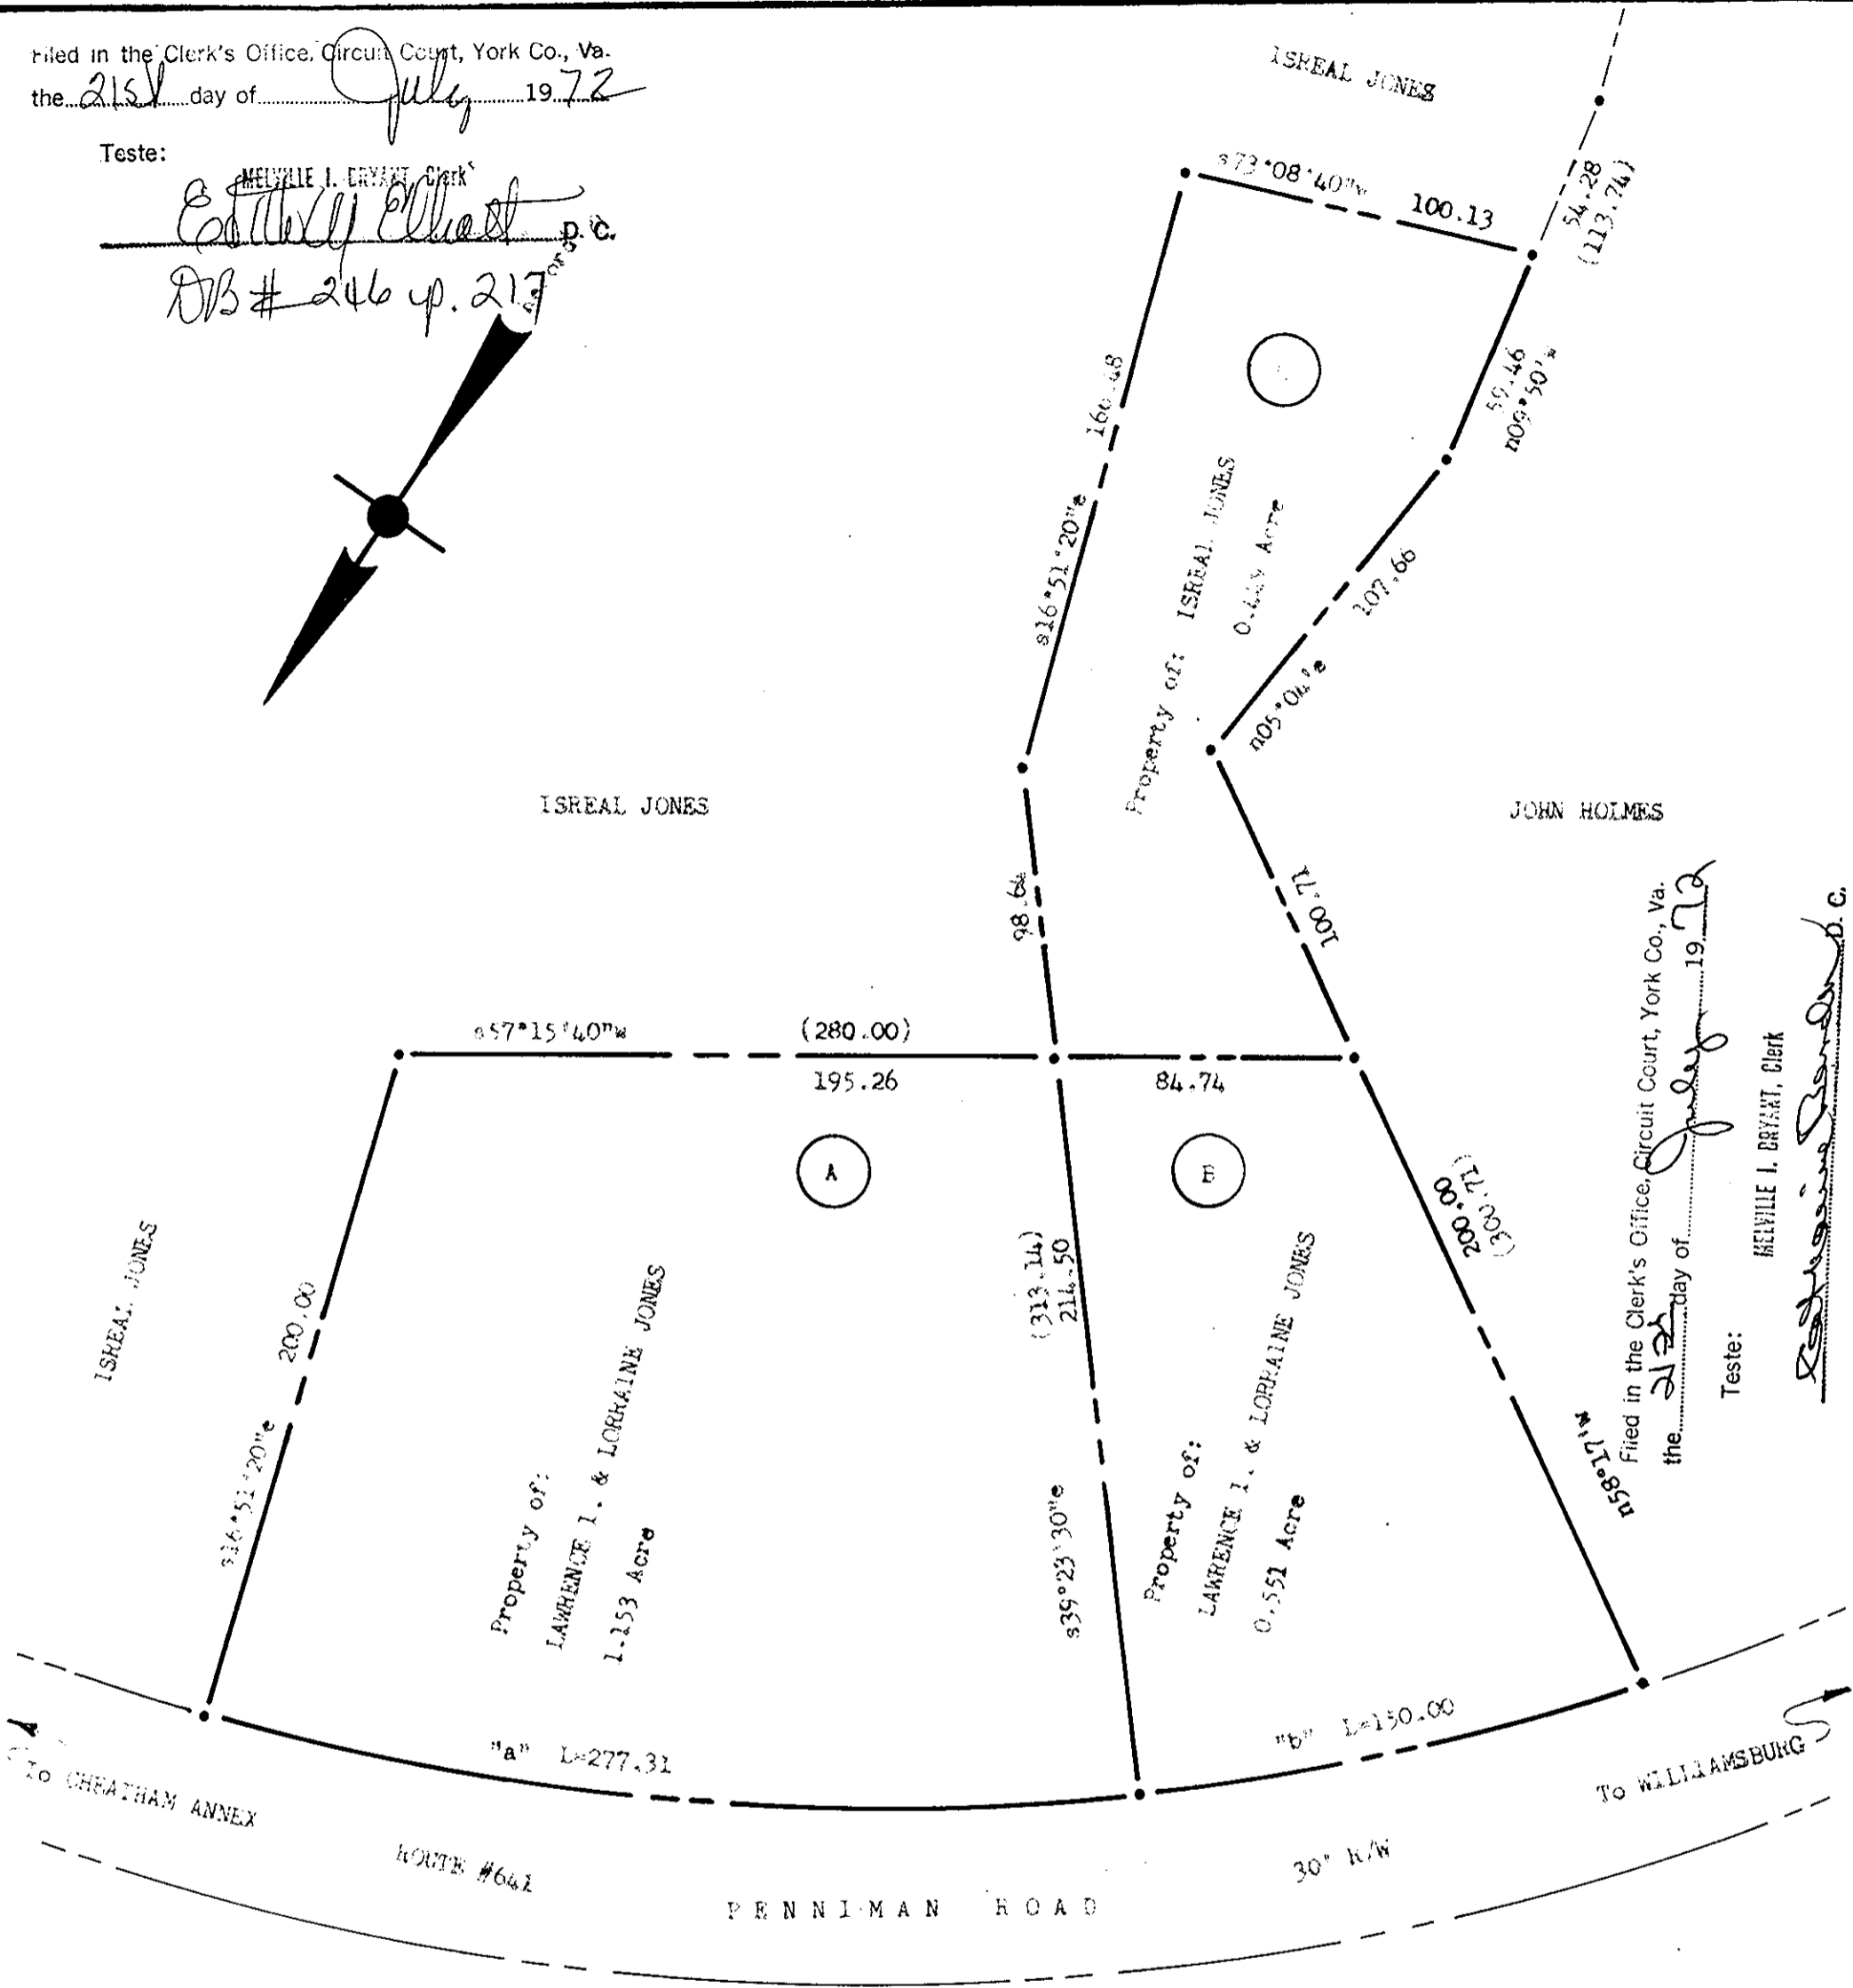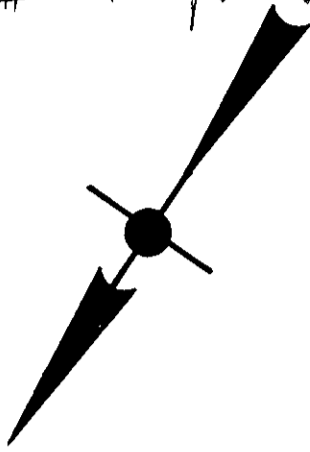

CURVE DATA: "a" - R=725.00, L=277.31, I=021°54'55",
T=140.37, C=275.62, CB=n61°34'00"e.
"b" - R=725.00, L=150.00, I=011°51'15",
T=75.27, C=149.73, CB=n46°41'00"e.

NOTE: Iron pipes at all corners,
Bearings are clockwise,
Ref.: D.B. # 39a, p. #190 - I; Jones
D.B. #159, p. #109 - L. Jones

Filed in the Clerk's Office, Circuit Court, York Co., Va.
the 21st day of July, 1972
Teste: MELVILLE I. BRYANT, Clerk
Melville I. Bryant p.c.

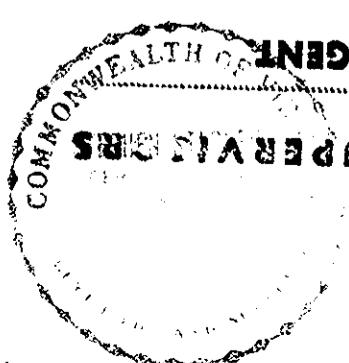

APPROVED
YORK COUNTY BOARD OF SUPERVISORS
DATE 7-14-72
PLAT APPROVING AGENT
VARIATIONS APPROVED
DATE 7-14-72

Stephen Stephens

PLAT of:
PARCELS "A" - "B" - "C",
Properties of:
ISREAL JONES
&
LAWRENCE I. & LORRAINE JONES
Scale: 1" = 50' June 1972
BRUTON DISTRICT, YORK COUNTY, VIRGINIA