


420

Formerly
WILLIAM M. PRESSON

Formerly
ROBERT WILSON

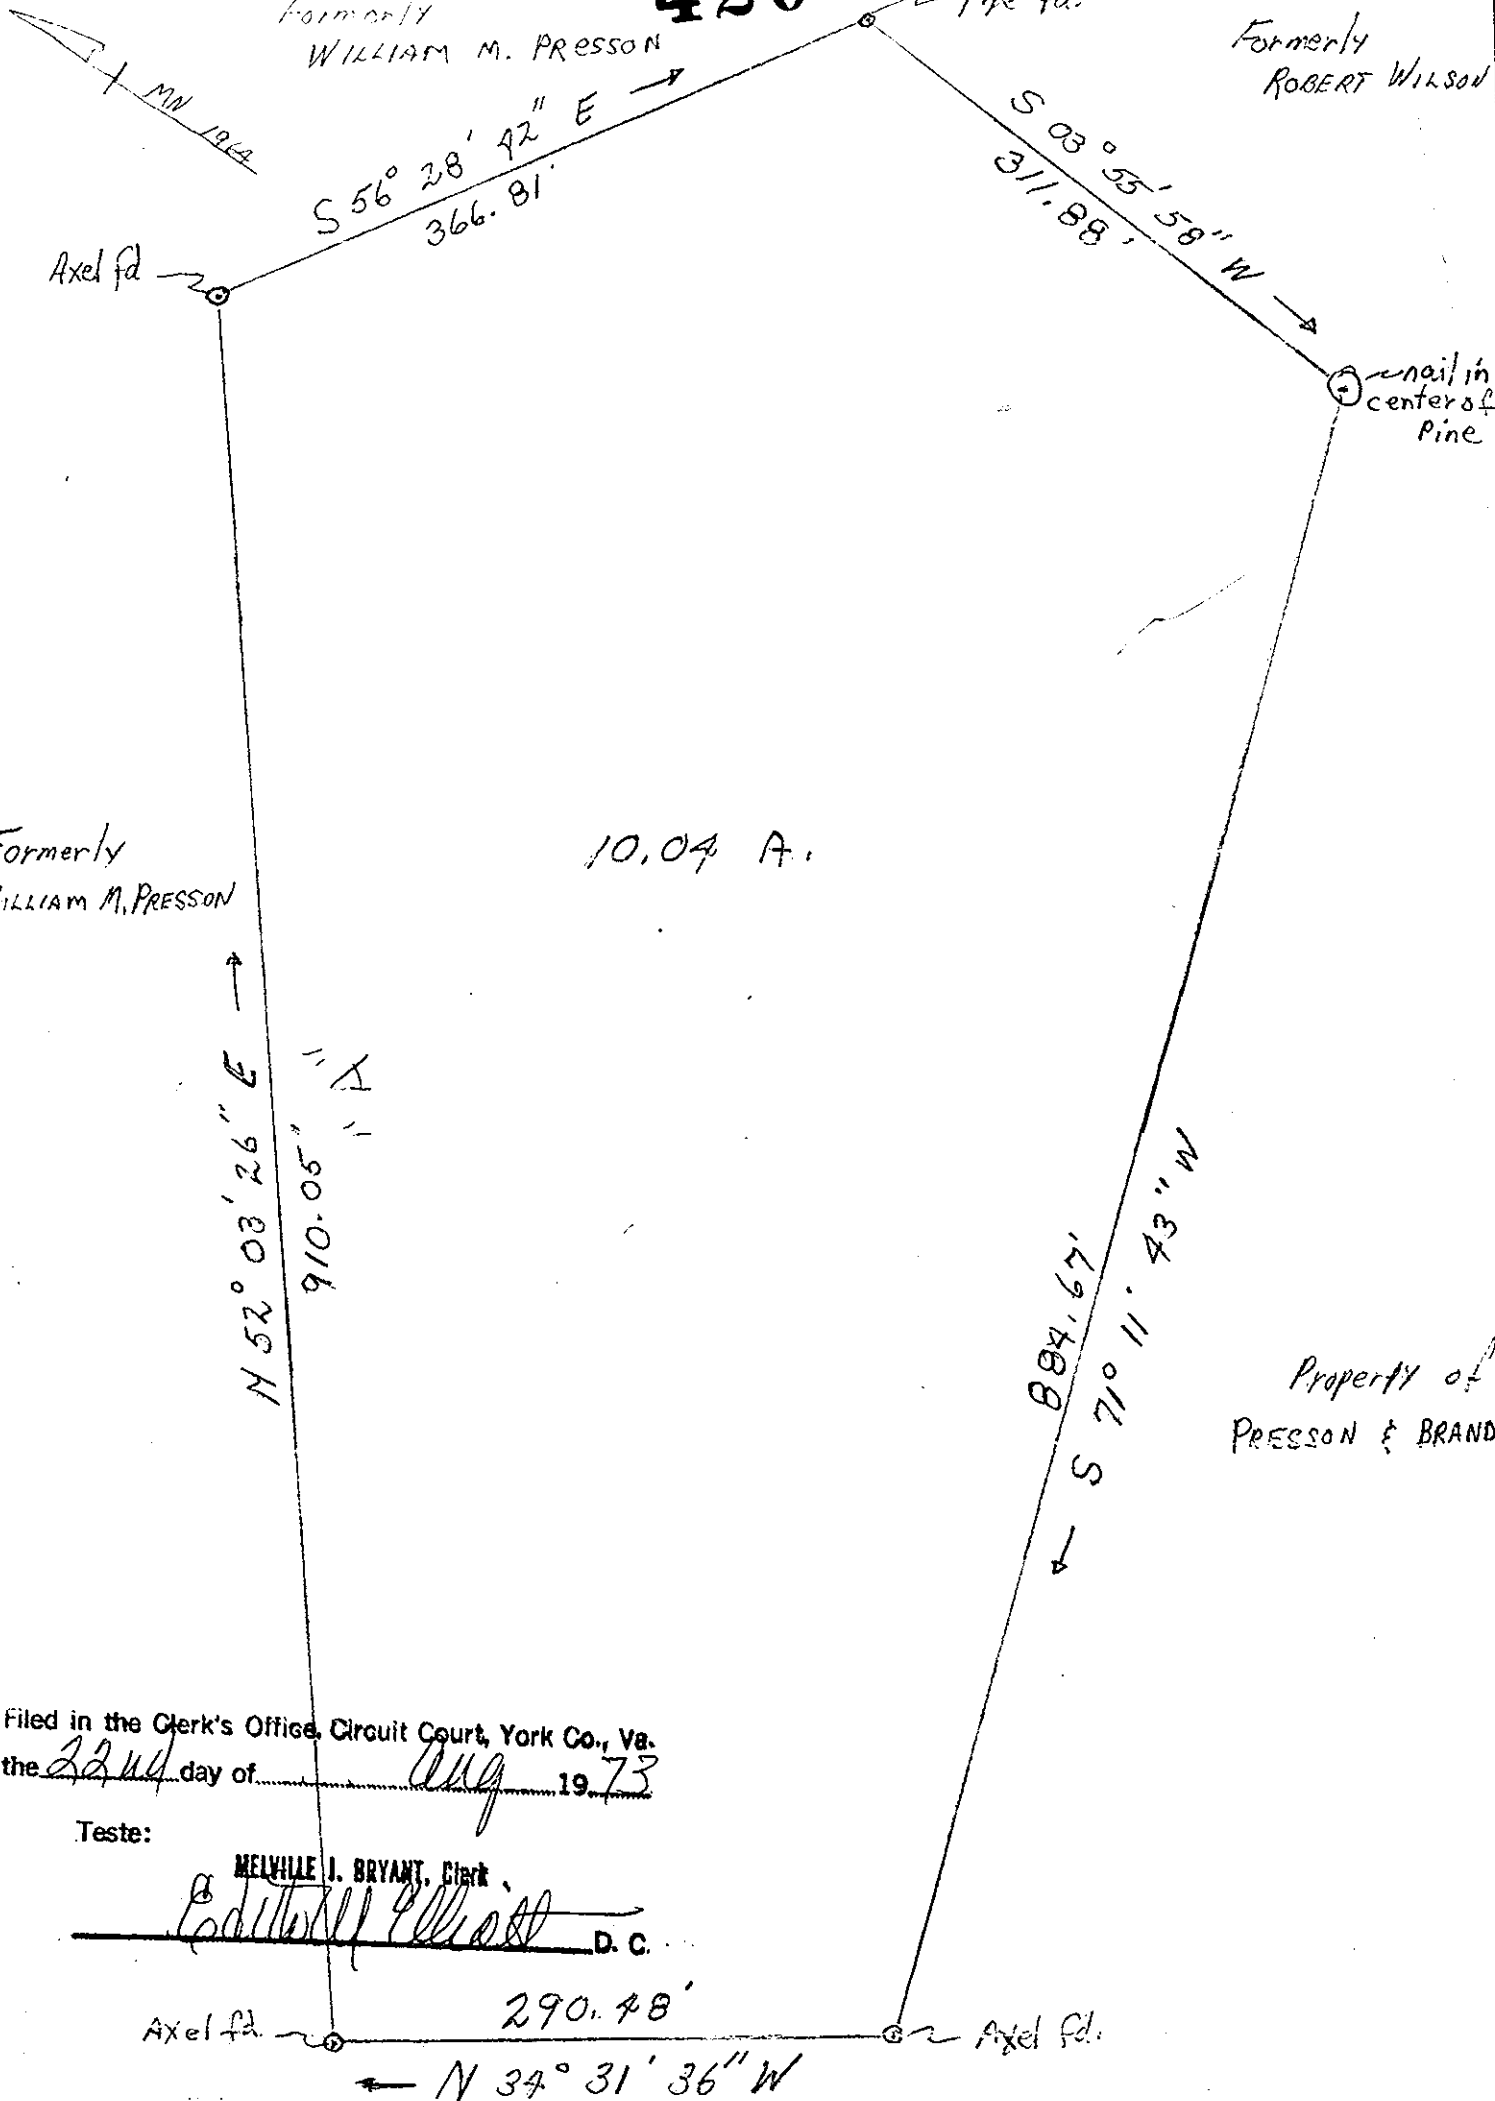

Formerly
WILLIAM M. PRESSON

10.04 A.

Property of
PRESSON & BRANDT

Filed in the Clerk's Office, Circuit Court, York Co., Va.
the 22nd day of Aug, 1973

Teste:

MELVILLE I. BRYANT, Clerk

[Signature] D. C.

Axel fd. 290.48' Axel fd.
← N 34° 31' 36" W

Formerly
LEWIS WRIGHT & HENRY PATRICK

T. M. HUNNICUTT, C.L.S.

[Signature]

See Deed Book # 256
page 657

PLAT of the PROPERTY
of
WASHINGTON CURTIS SR., ESTATE
GRAFTON DISTRICT
YORK COUNTY
VIRGINIA

Scale 1" = 100'

Brass Magnet

23-Mar-56