

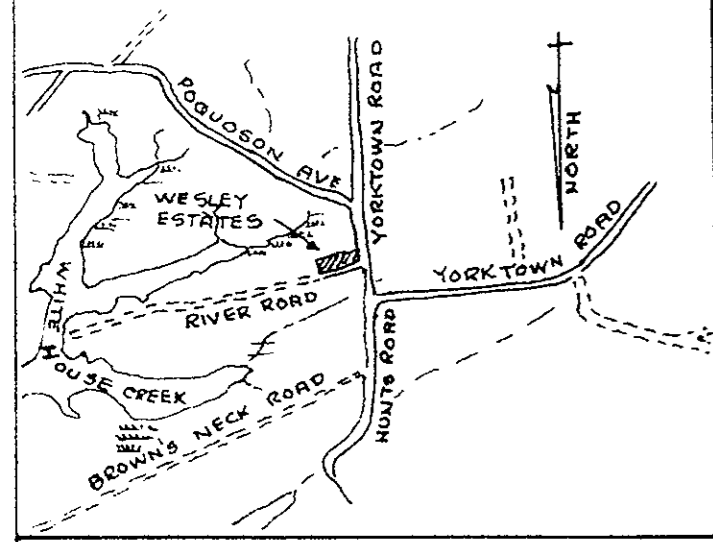


# WESLEY ESTATES 429

TOWN OF POQUOSON, YORK COUNTY, VIRGINIA  
 JOHN W. LAWSON, CERTIFIED LAND SURVEYOR, NEWPORT NEWS, VA.  
 SCALE: 1" = 100' June 8, 1972

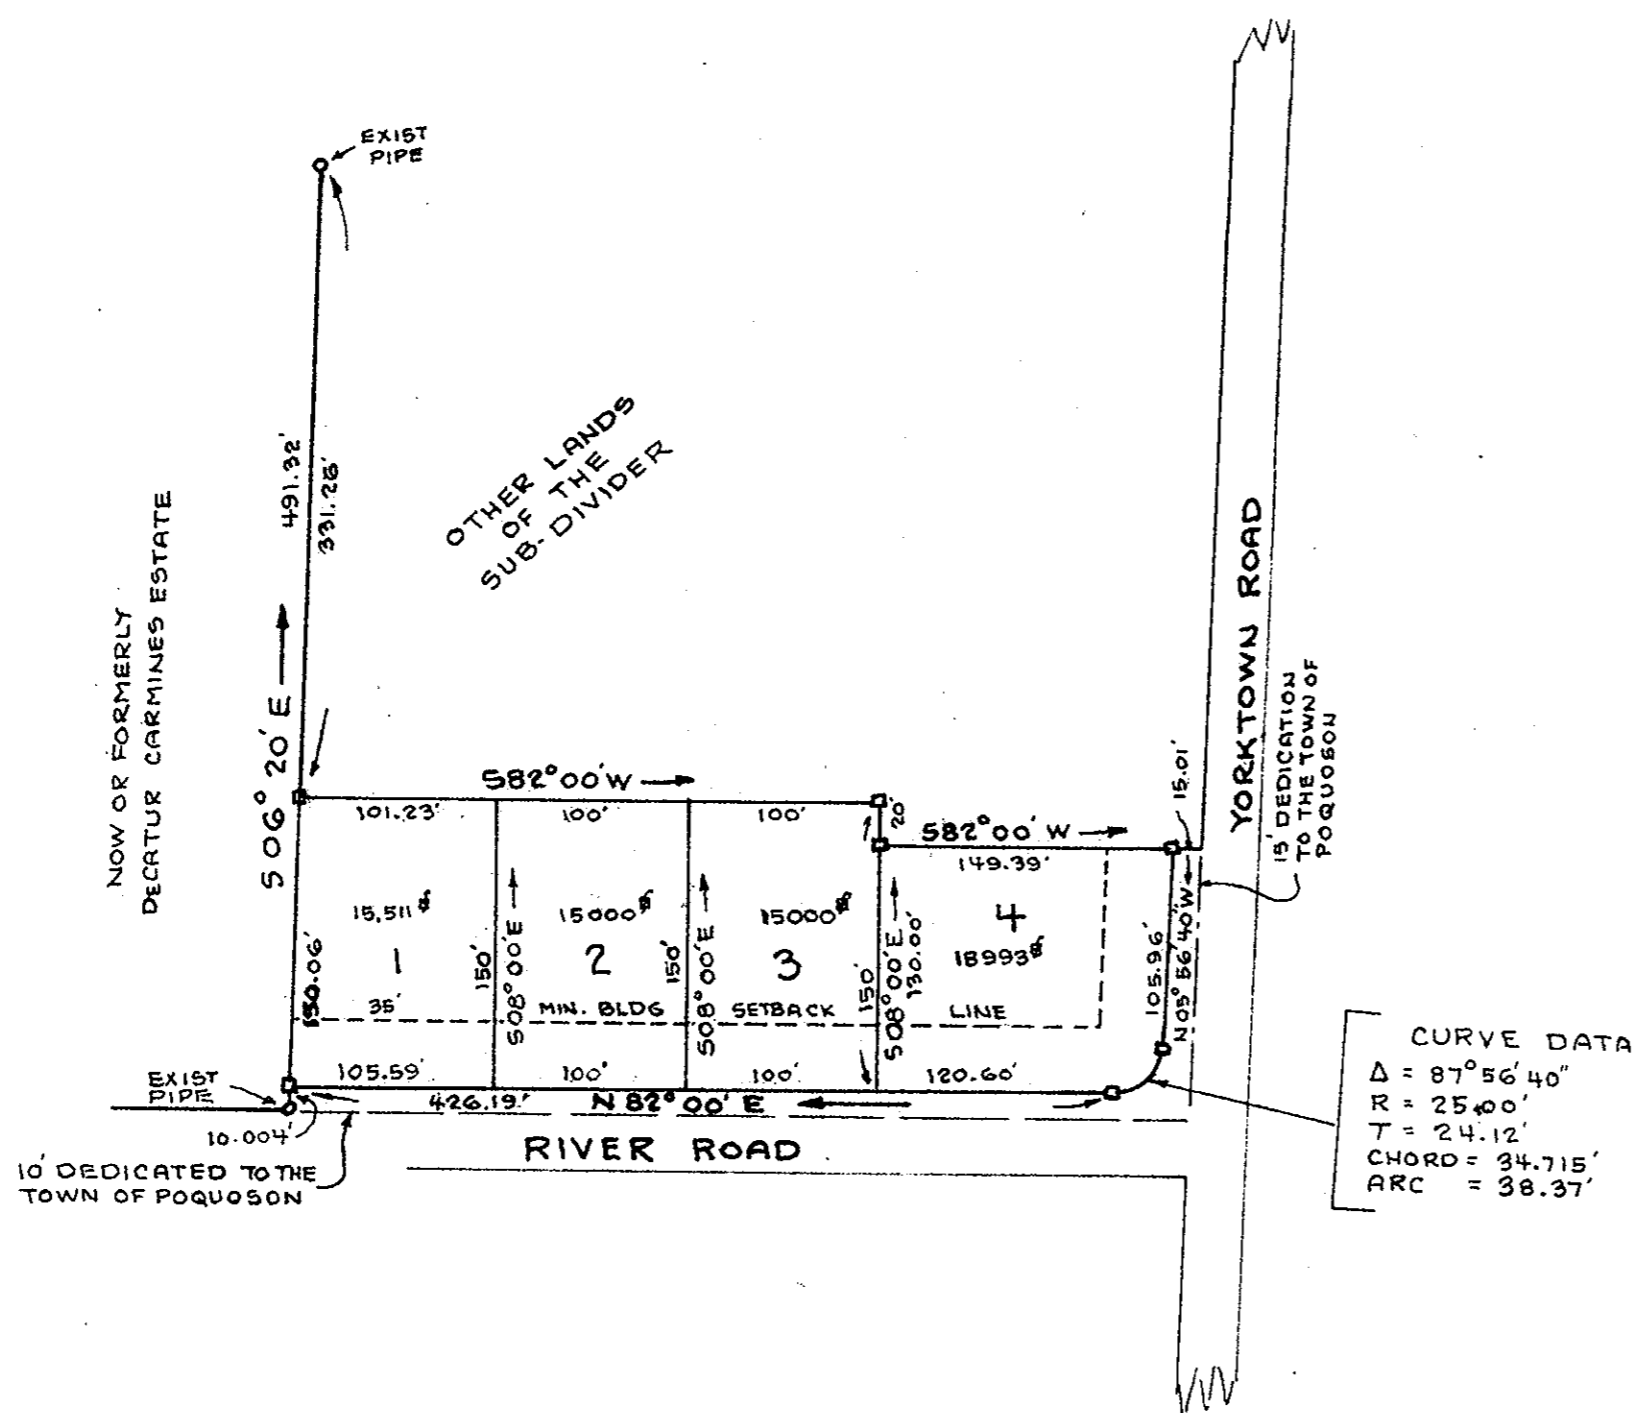

VICINITY SKETCH 1" = 2000'

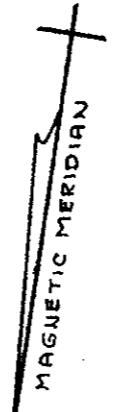

CURVE DATA  
 $\Delta = 87^{\circ}56'40''$   
 $R = 25.00'$   
 $T = 24.12'$   
 $CHORD = 34.715'$   
 $ARC = 38.37'$

This is to certify that the land in this subdivision is in the name of David & Lois H. Freeman, and was acquired from Annie F. Carmines, Widow of W. Sydney Carmines by deed dated Aug. 9-1965 and recorded in Deed Book 192 at Page 791 in this Clerk's Office of the Circuit Court for York County, Virginia.

This plat of Subdivision is with the free consent and in accordance with the desires and wishes of the undersigned Owners and Proprietors.

David Freeman  
 David Freeman

Lois H. Freeman  
 Lois H. Freeman

State of VIRGINIA  
 I Shirley L. Lawson, a Notary Public, do hereby certify that the persons whose names are signed to the foregoing writing have acknowledged the same before me in my City and State aforesaid.  
 Given under my hand this 21 day of June, 1972.  
 My Commission expires May 24, 1976

Notary Public

Virginia: York County, to wit  
 In the Clerk's Office of the Circuit Court for the County of York, this \_\_\_ day of \_\_\_\_\_, this map was presented and admitted to record as the law directs.

Teste: \_\_\_\_\_ Clerk: \_\_\_\_\_  
 Plat Book \_\_\_\_\_ Pa. \_\_\_\_\_

### SURVEYOR'S CERTIFICATE

To the best of my knowledge and belief, all of the requirements as set forth in the Ordinance for approval of plats of subdivision for recordation in the Town of Poquoson, York County, Va., have been complied with.

John W. Lawson  
 Certified Land Surveyor

Concrete Monuments shown thus:



APPROVED  
 FOR THE TOWN OF POQUOSON

John W. Lawson  
 TOWN MANAGER DATE  
 21 June 72

Filed in the Clerk's Office, Circuit Court, York Co., Va.  
 the 25th day of Sept, 1973

Teste:  
Melville J. Bryant, Clerk  
Edith M. Elbert D.C.  
 P.B.# 8 p. 429