


VIRGINIA STATE PLANE COORDINATE SYSTEM
(SOUTH ZONE)

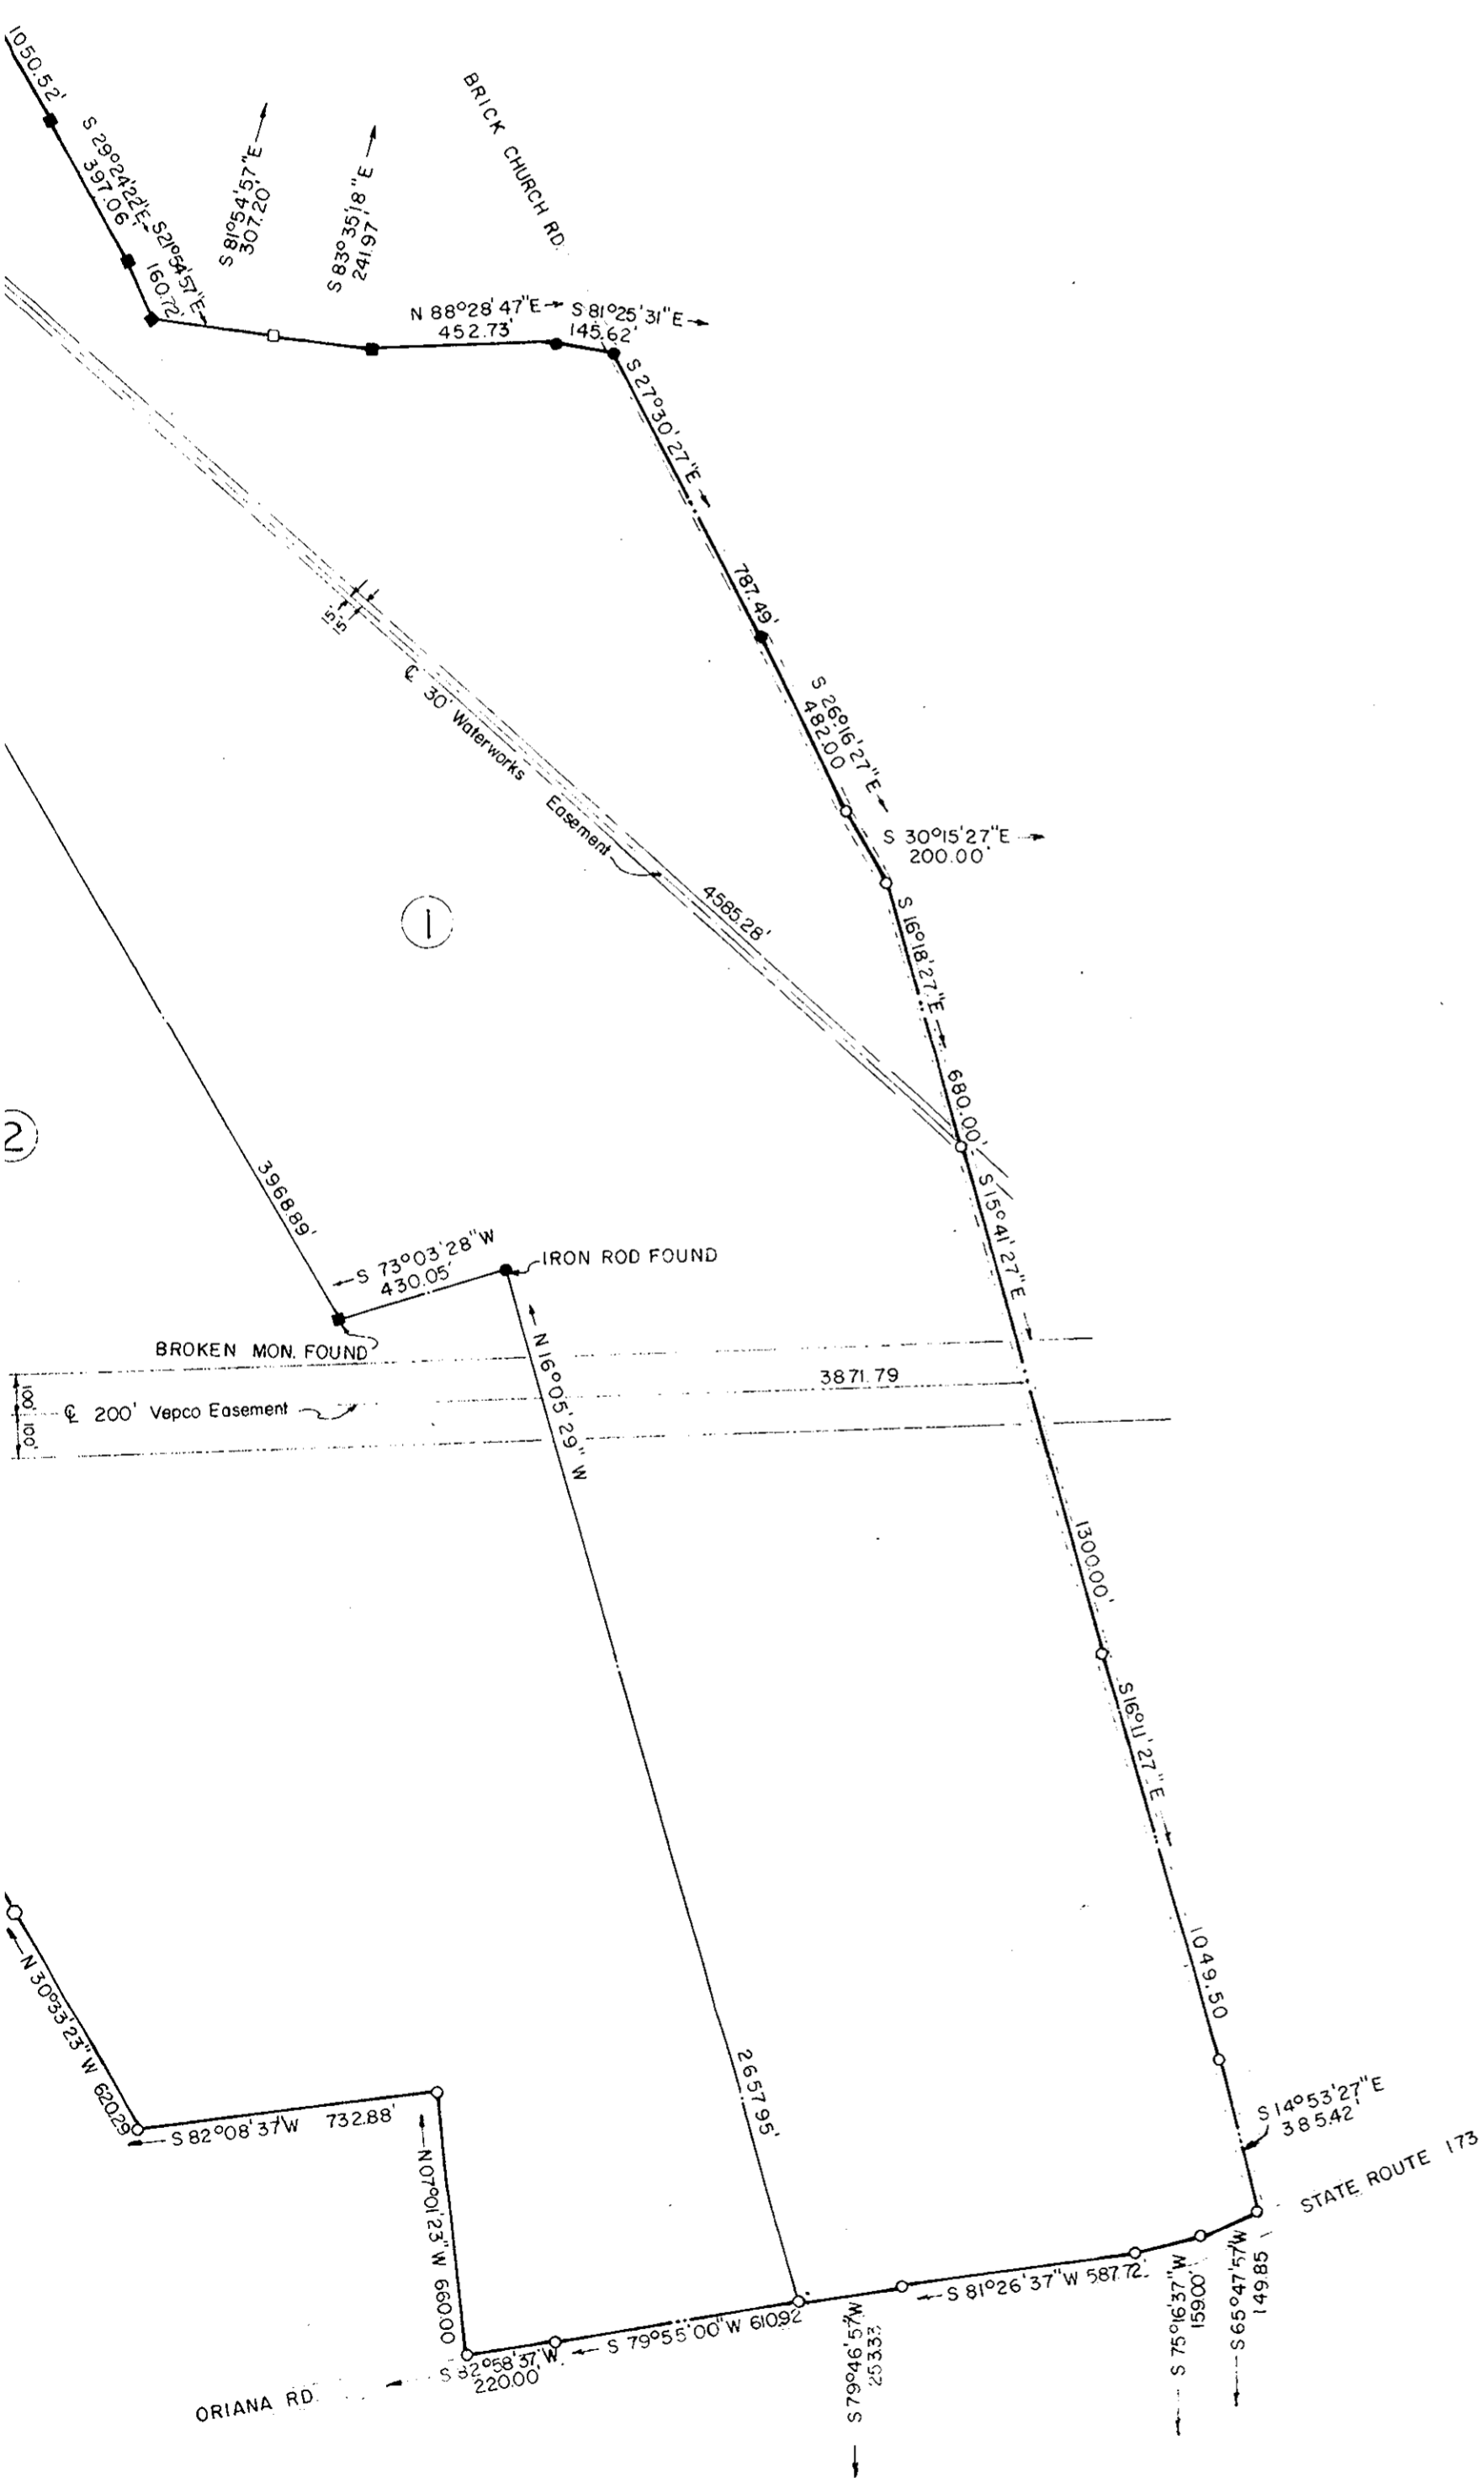

PLAT SHOWING CERTAIN PROPERTIES OF
THE PENINSULA AIRPORT COMMISSION
 NEWPORT NEWS AND YORK COUNTY, VA.

MURRAY & DISCHINGER — ENGINEERS
 HAMPTON & NEWPORTS, VA.

SCALE: 1" = 400' DATE: NOV. 2, 1973

Hugh C. Dischinger
 HUGH C. DISCHINGER P.E. & C.L.S.

Filed in the Clerk's Office, Circuit Court, York Co., Va.
 the 2nd day of July, 1974

Teste:
 MELVILLE I. BRYANT, Clerk
Melville I. Bryant D.G.
 W.B.# 268 p. 238