

OTHER PROPERTY OF GEORGE W. MAY




NOW OR FORMERLY WASHINGTON

NOW OR FORMERLY YORK DORMITORIES INC

NOW OR FORMERLY SMITH

11.750 ACRES

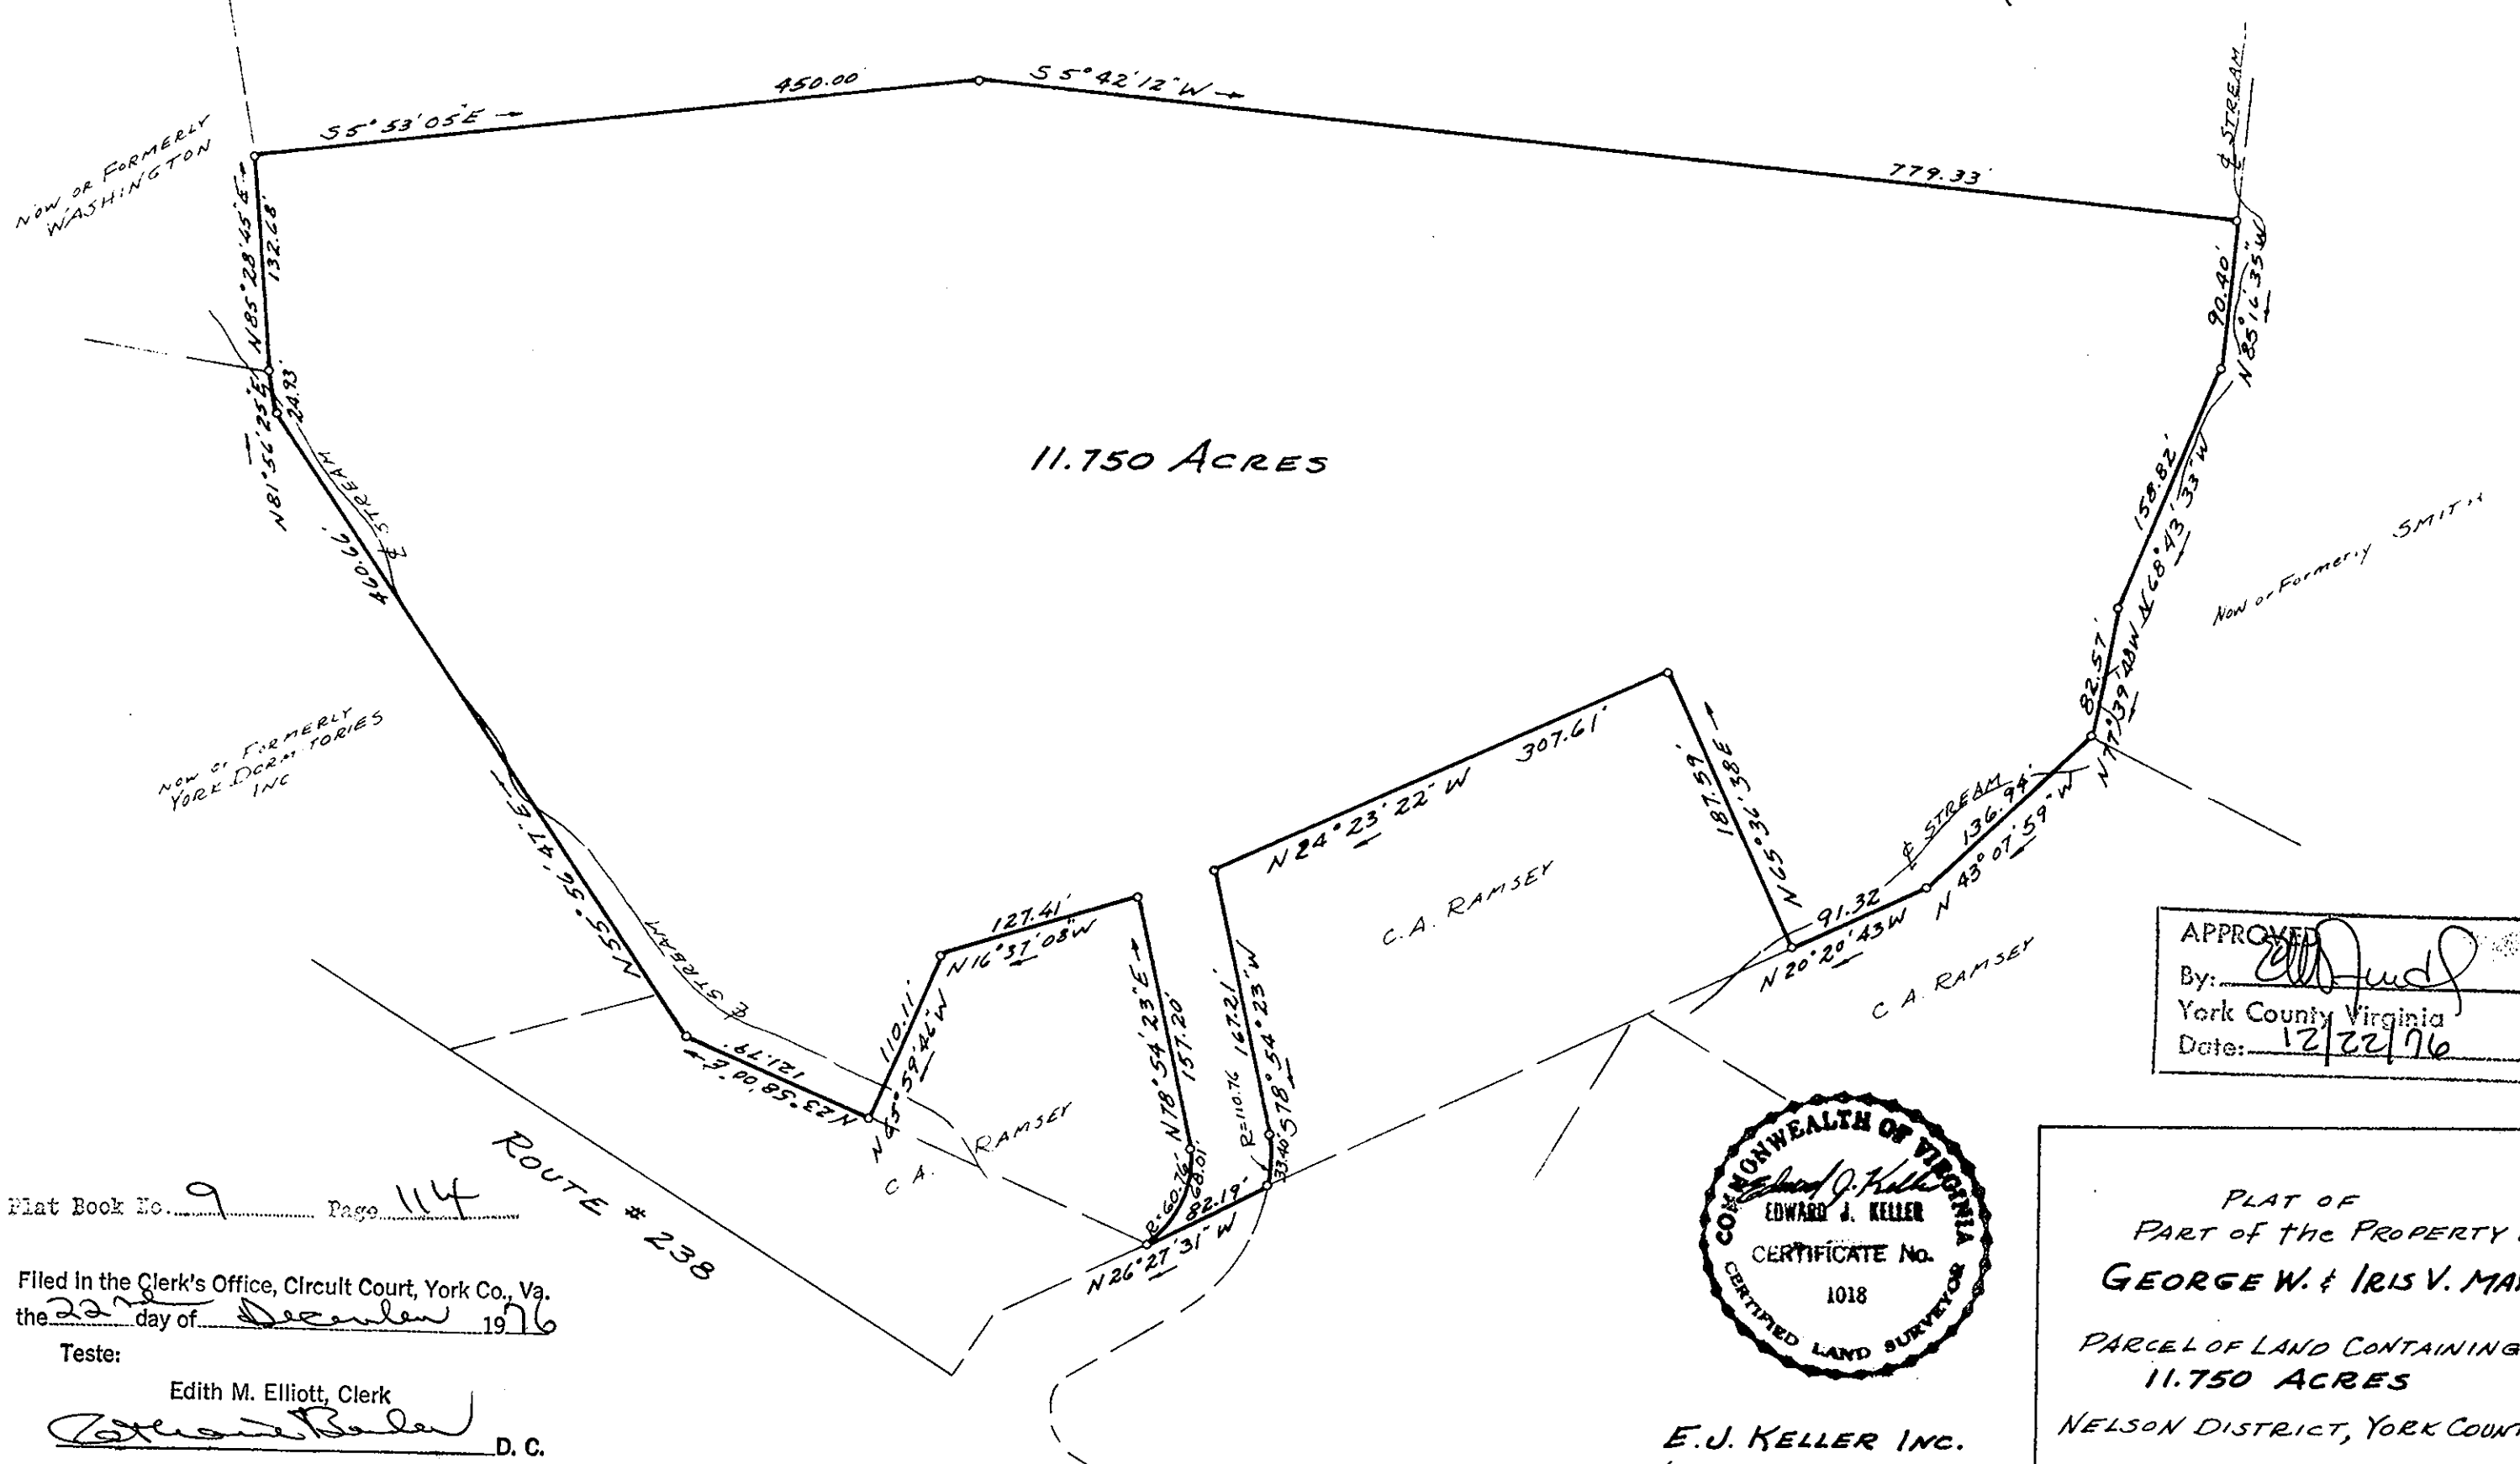

APPROVED
By: *[Signature]*
York County Virginia
Date: 12/22/76



E. J. KELLER INC.
LAND SURVEYOR
NEWPORT NEWS, VA.

PLAT OF
PART OF THE PROPERTY OF
GEORGE W. & IRIS V. MAY
PARCEL OF LAND CONTAINING
11.750 ACRES
NELSON DISTRICT, YORK COUNTY, VA.
SCALE: 1" = 100'
Nov. 11, 1976

Plat Book No. 9 Page 114

Filed in the Clerk's Office, Circuit Court, York Co., Va.
the 22 day of December 1976

Teste:
Edith M. Elliott, Clerk
[Signature] D. C.