

LEGEND

PARCELS B & C CONTAINING 2.61 AC± TO HENRY EARL FREEMAN
PARCELS D & E CONTAINING 2.61 AC± TO CLYDE R. SMITH
PARCELS F & G & H CONTAINING 2.61 AC± TO REBECCA DRYDEN
PARCELS B & D & F TOTAL ACREAGE = 7.83 AC±

DIVISION OF THE ESTATE OF
WILLIAM RUSSELL FREEMAN
LOCATED ON HUNTS NECK ROAD
CITY OF POQUOSON, VIRGINIA

REVISED JULY 28, 1977
REVISED JULY 8, 1977
MAY 19, 1977
SCALE: 1"=60'

S. J. GLASS & ASSOCIATES
ENGINEERING SERVICES - HAMPTON, VIRGINIA

REFERENCE: D.B. 29-PG.40



BOUNDARY AND TRAVERSE LINES HEREON
ARE BASED ON INFORMATION SHOWN ON
PLAT OF W. R. FREEMAN PROPERTY MADE
BY J. L. MARYE DATED DECEMBER, 1916.

ACREAGE SHOWN ARE CALCULATED FROM
TRAVERSE LINE.

*Approved for recordation
George W. Clarke
City Mgr., Poquoson, Va.
15 Oct 1977*



NOW OR FORMERLY
I. H. MOORE

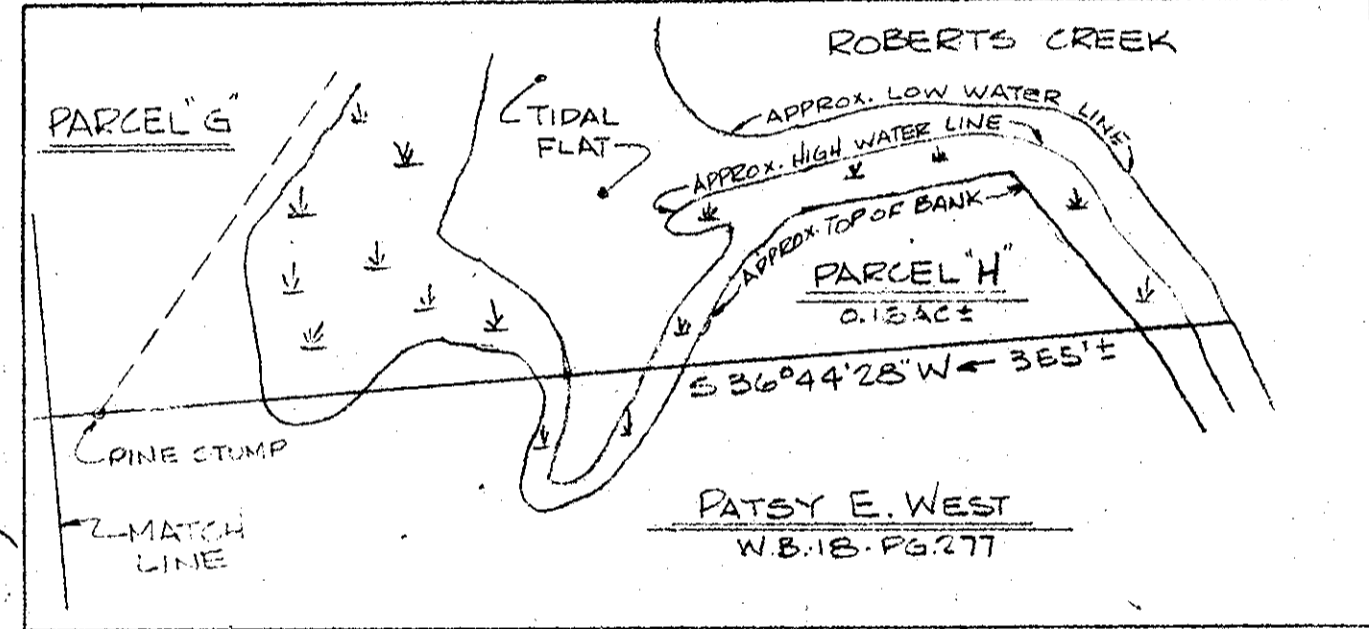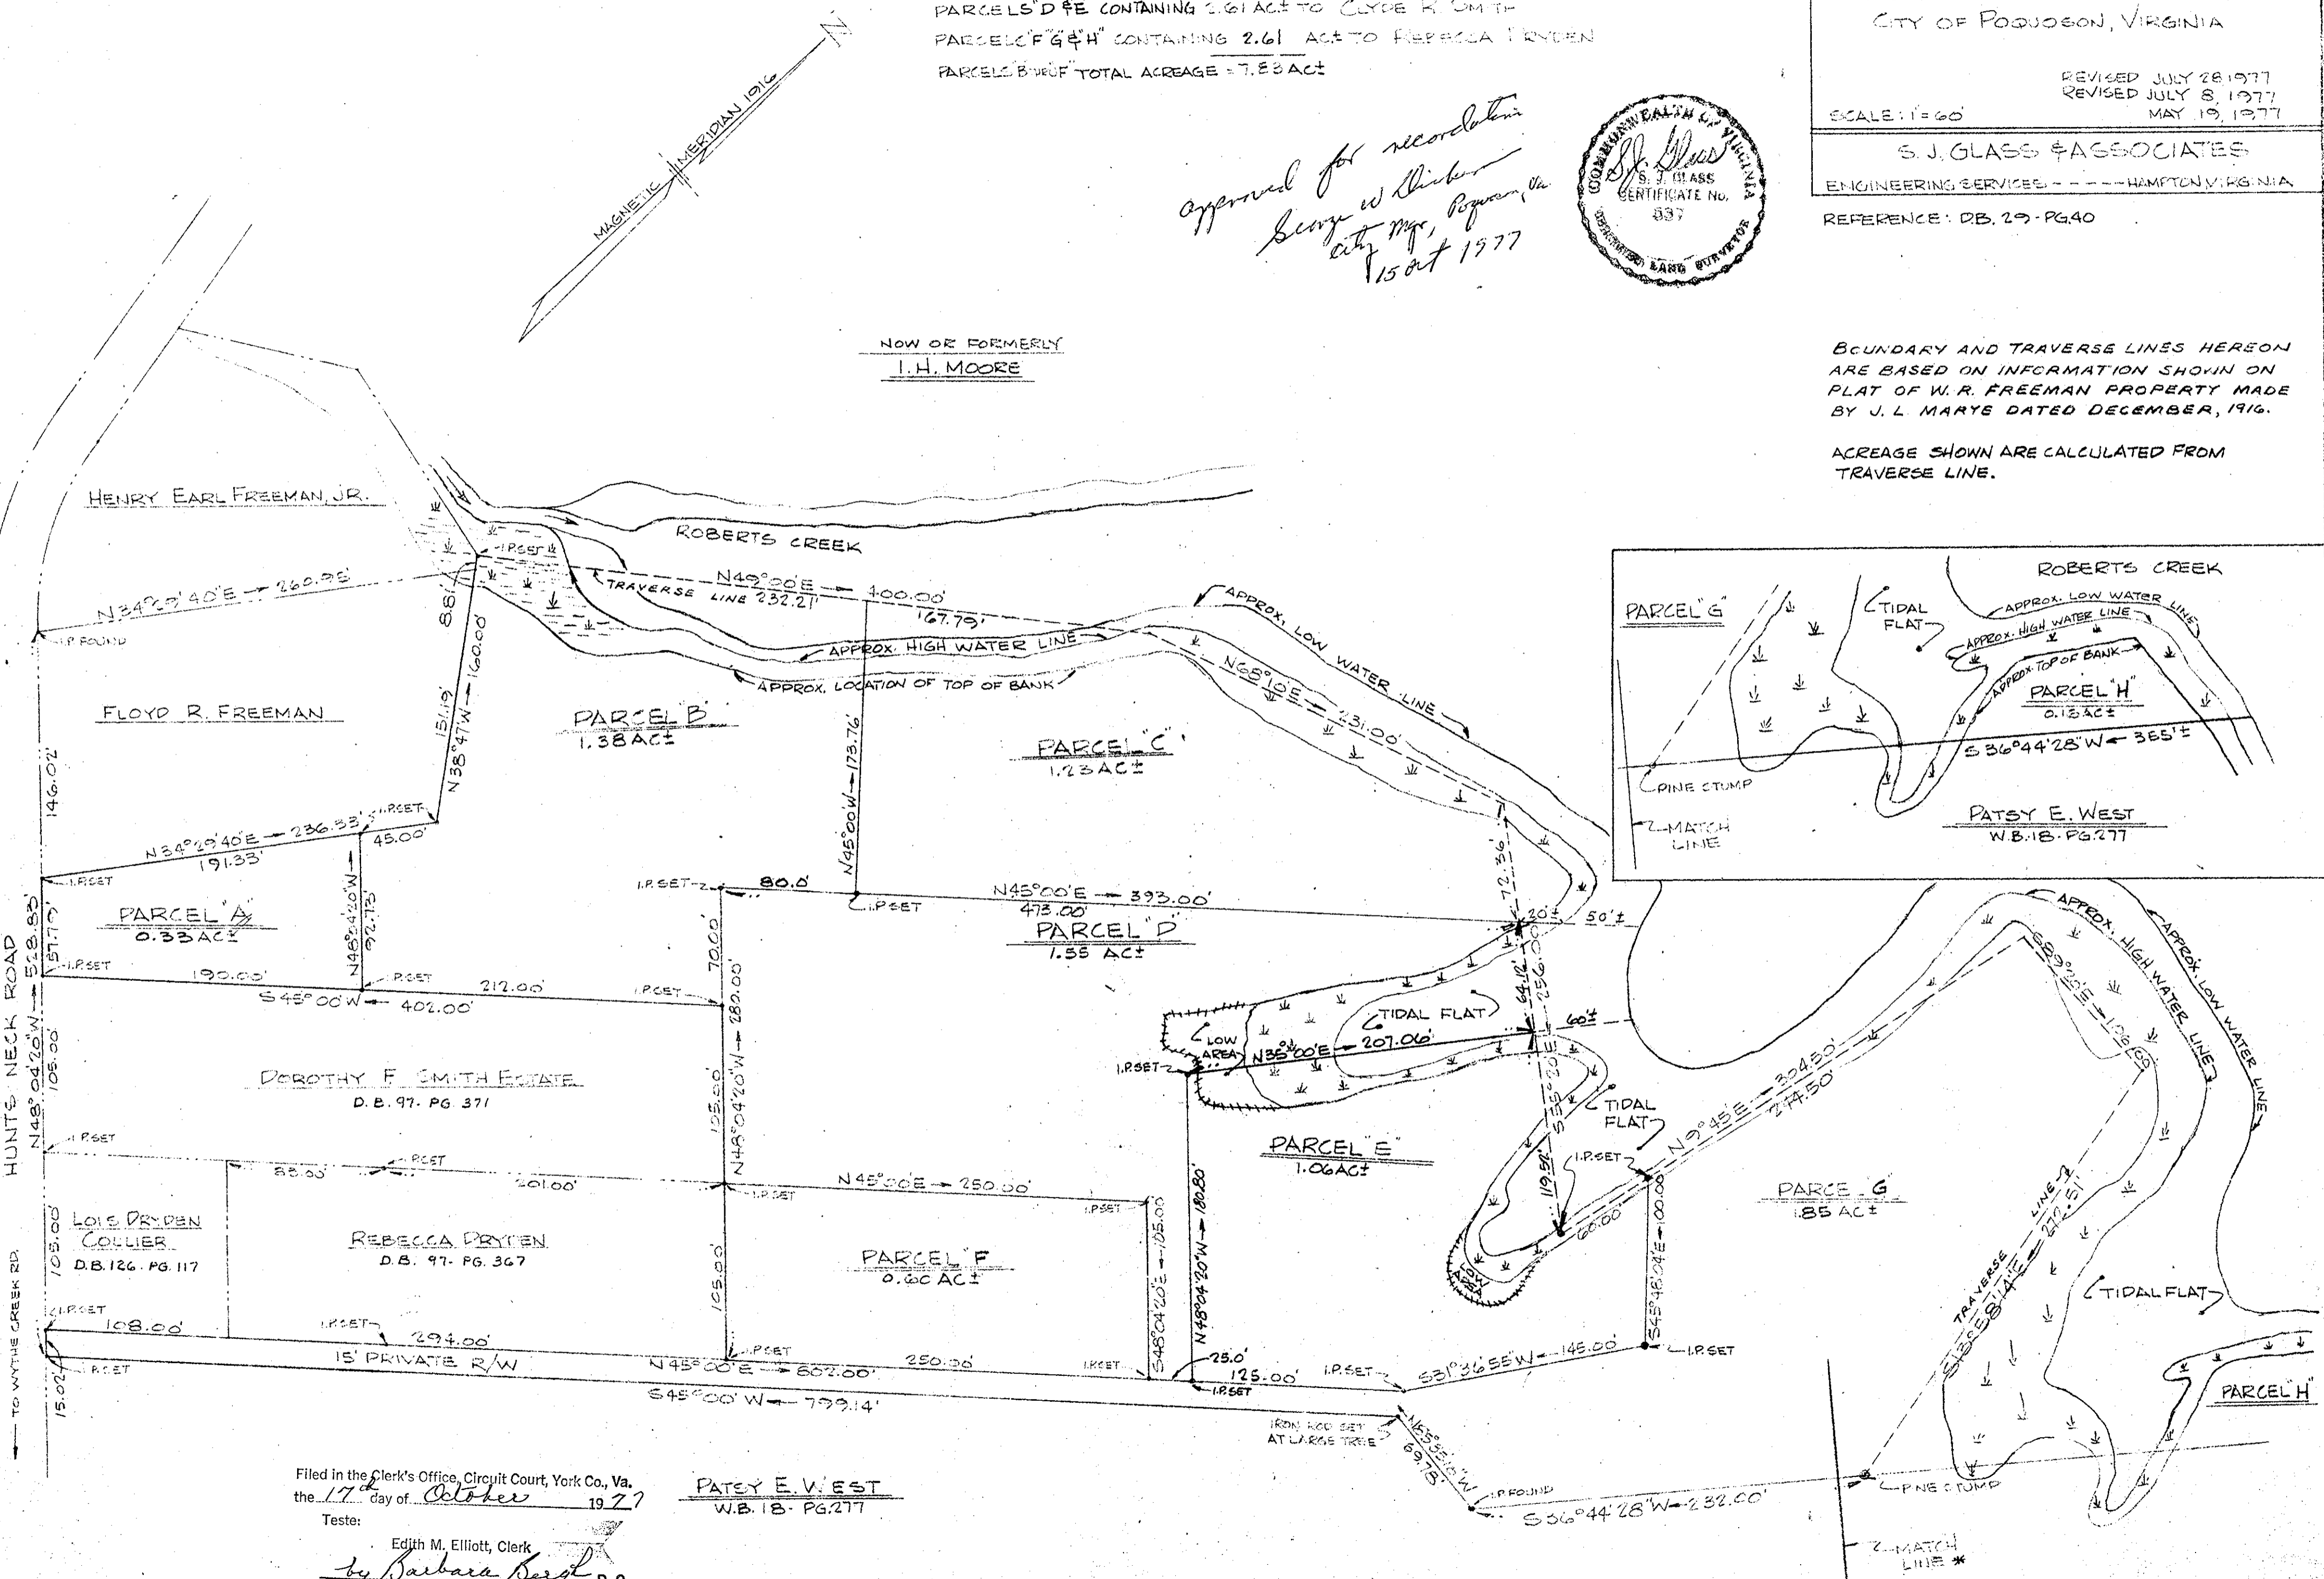

Filed in the Clerk's Office, Circuit Court, York Co., Va.
the 17th day of October 1977

Teste:
Edith M. Elliott, Clerk
by Barbara Berg D.C.
Plat Bk 9-pg. 189

PATSY E. WEST
W.B. 18-PG. 277