


Plat Book No. 9 Page 194  
Deed Book 307, Page 631  
Filed in the Clerk's Office, Circuit Court, York Co., Va.  
the 21<sup>st</sup> day of November 1977

Teste:  
Edith M. Elliott, Clerk  
Edith M. Elliott D. C.

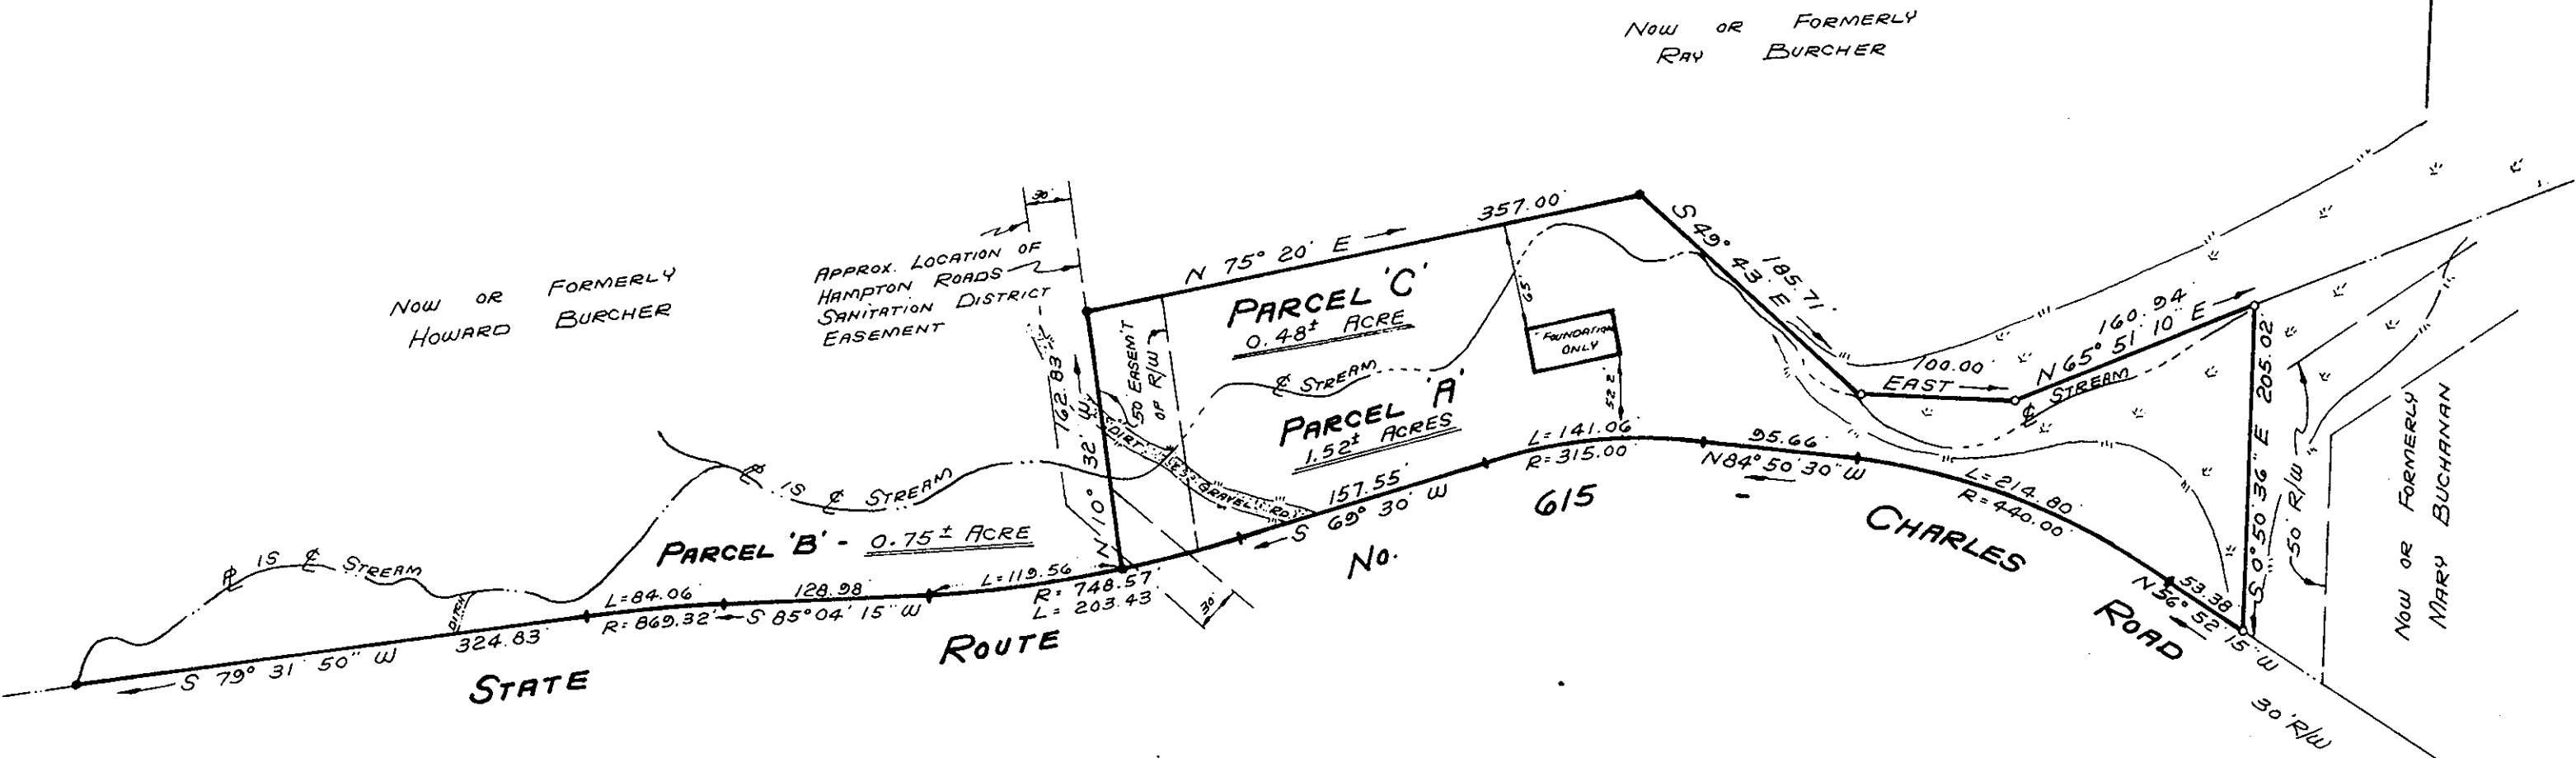

- SYMBOLS DENOTE**
- PIPE FOUND
  - PIPE SET
  - ROD FOUND
  - CONC. MONUMENT
  - +— HUB

I, Edward J. Keller  
HEREBY CERTIFY THAT THE SURVEY REPRESENTED BY THIS PLAT WAS MADE BY ME ON THIS DATE AND IS CORRECT. THERE ARE NO ENCROACHMENTS UNLESS SHOWN HEREON.

E. J. KELLER, INC.  
LAND SURVEYOR  
NEWPORT NEWS, VIRGINIA

JOB LOCATION

PLAT OF THE PROPERTY OF :

**PARCEL 'A'** - CONTAINING 1.52± ACRES  
**PARCEL 'B'** - CONTAINING 0.75± ACRE  
**PARCEL 'C'** - CONTAINING 0.48± ACRE

GRAFTON DISTRICT  
YORK COUNTY, VIRGINIA.

TO: GAULTNEY SCALE: 1" = 100' DATE: 1 Nov 77

CODE: 77-491