




YORK COUNTY SCHOOL BOARD

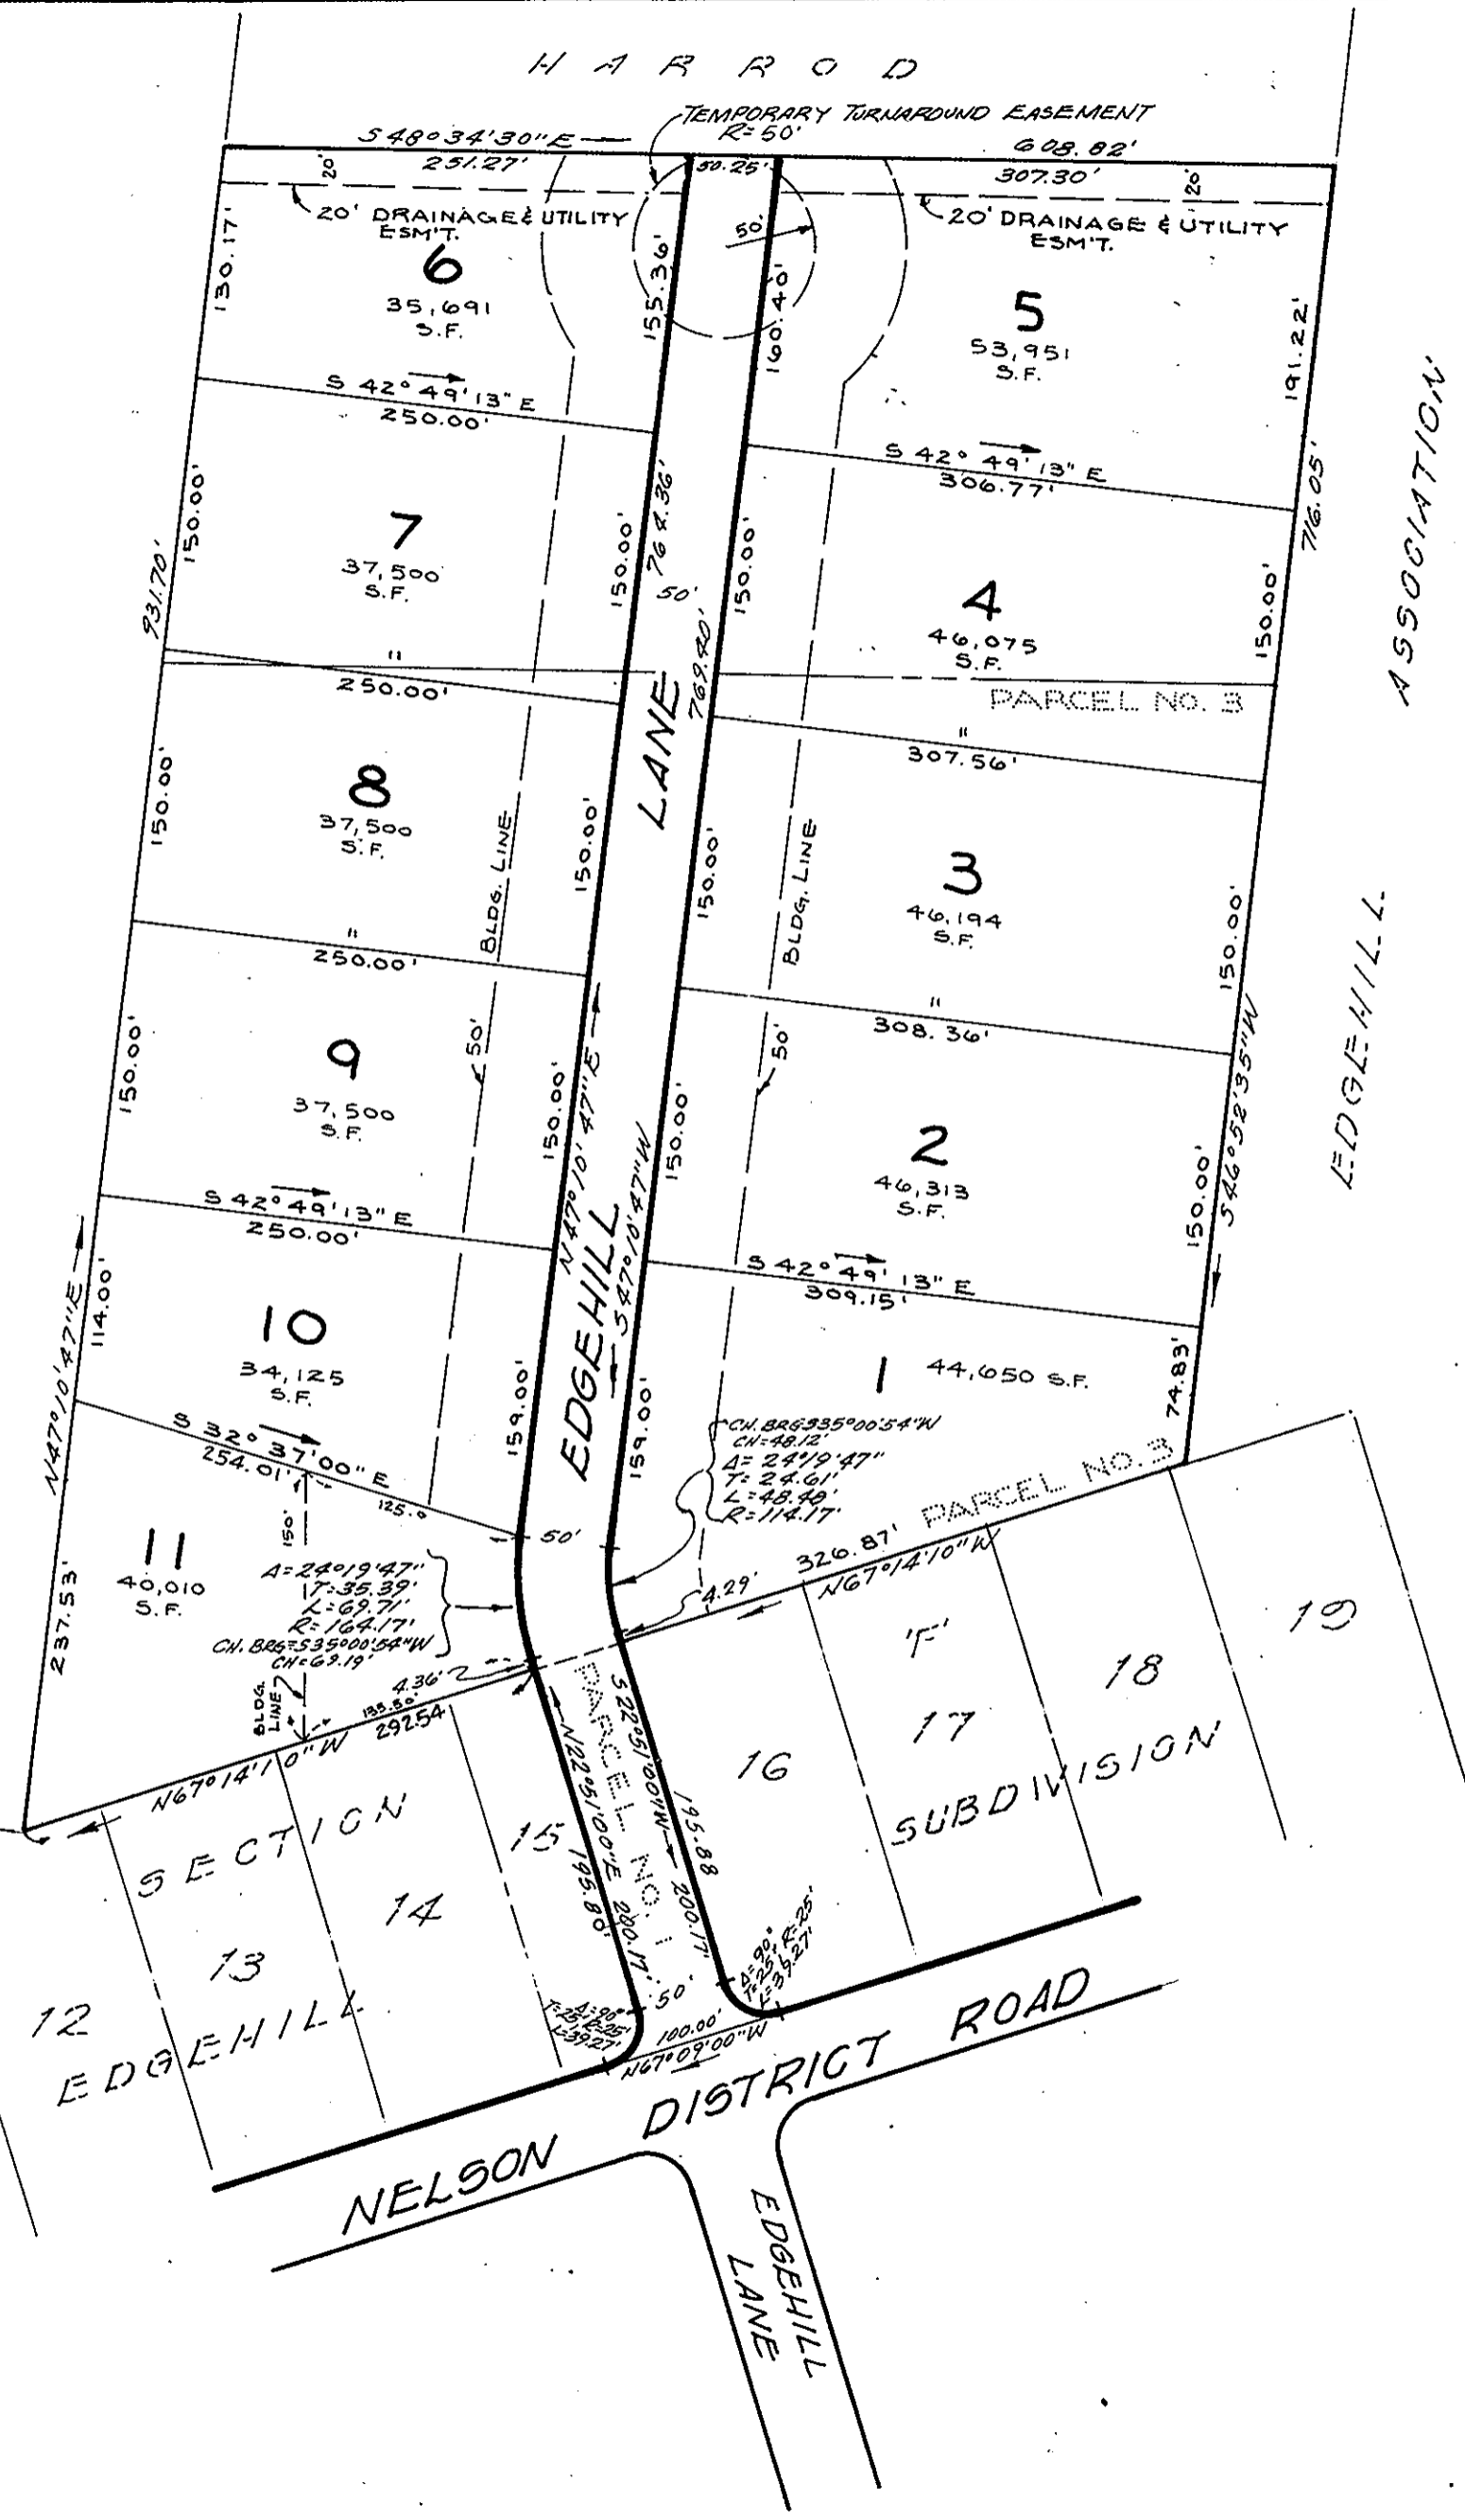

ENGINEERS CERTIFICATE

To THE BEST OF MY KNOWLEDGE AND BELIEF ALL OF THE REQUIREMENTS AS SET FORTH IN THE ORDINANCE FOR APPROVING PLATS OF SUBDIVISIONS FOR RECORDATION IN YORK COUNTY, VIRGINIA, HAVE BEEN COMPLIED WITH.

J. K. Timmons
CERTIFIED CIVIL ENGINEER

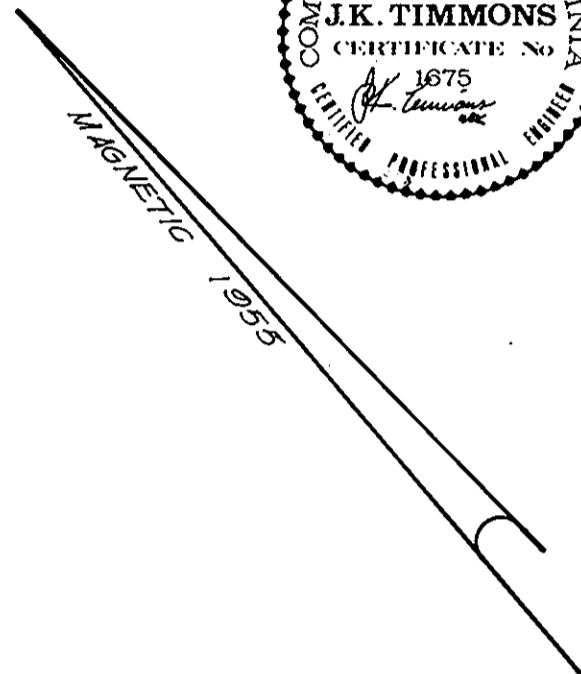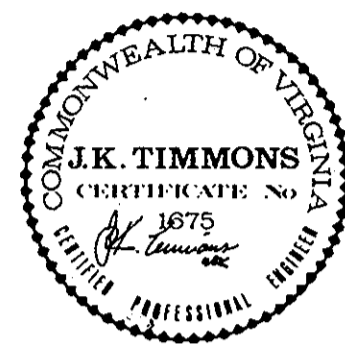

SUBDIVISION CERTIFICATE

THE SUBDIVISION OF LAND SHOWN ON THIS PLAT, DESIGNATED AS EDGEHILL SUBDIVISION, SECTION 'L', IS WITH THE FREE CONSENT AND IN ACCORDANCE WITH THE DESIRES OF THE UNDERSIGNED OWNERS AND TRUSTEES. THERE IS A MORTGAGE ON THIS PROPERTY. THE DEDICATION OF THE STREETS WITHIN THE LIMITS OF THIS SUBDIVISION ARE OF THE WIDTH AND EXTENT SHOWN ON THIS PLAT.

GIVEN UNDER OUR HANDS & SEAL THIS 16 DAY OF OCTOBER 1978.

TRUSTEES: Raymond H. Suttle, Robert P. Rhinehart, Albert L. Braslow, J. Calvin Holcombe

COMMONWEALTH OF VIRGINIA TO WIT: CITY OF NEWPORT NEWS

I, MARGARET B. HUDNALL, A NOTARY PUBLIC IN AND FOR THE CITY OF NEWPORT NEWS COMMONWEALTH OF VIRGINIA, DO HEREBY CERTIFY THAT RAYMOND H. SUTTLE, ROBERT P. RHINEHART, ALBERT L. BRASLOW, J. CALVIN HOLCOMBE WHOSE NAMES ARE SIGNED TO THE ABOVE CERTIFICATE HAS ACKNOWLEDGED THE SAME BEFORE ME IN MY CITY AND STATE AFORESAID. GIVEN UNDER MY HAND AND SEAL THIS 16 DAY OF OCTOBER 1978. NOTARY PUBLIC Margaret B. Hudnall MY COMMISSION EXPIRES JULY 14, 1981

NOTES: USE: SINGLE FAMILY RESIDENTIAL WATER: PUBLIC SYSTEM SEWER: PUBLIC SYSTEM AREA IN LOTS: 10.547 AC. ROADS: 1.213 AC. TOTAL AREA: 11.760 AC.

SOURCE OF TITLE

THE PROPERTY EMBRACED WITHIN THE LIMITS OF THIS SUBDIVISION WAS CONVEYED AS FOLLOWS: PARCEL NO. 1 & 3 TO ROBERT P. RHINEHART AND J. CALVIN HOLCOMBE, A PARTNERSHIP, TRADING AS R & H COMPANY FROM ROBERT P. RHINEHART AND ELLEN H. RHINEHART, HUSBAND AND WIFE, BY DEED DATED JULY 18, 1977 AND RECORDED JULY 22, 1977 IN DEED BOOK 302 PAGE 634 & 635 IN CLERK'S OFFICE OF THE CIRCUIT COURT OF YORK COUNTY. NORTH OF PARCEL 3 TO R & H COMPANY, A PARTNERSHIP, ROBERT P. RHINEHART AND J. CALVIN HOLCOMBE, PARTNERS, FROM ROBERT P. RHINEHART AND ELLEN H. RHINEHART, HUSBAND AND WIFE, BY DEED DATED SEPTEMBER 13, 1977 AND RECORDED SEPTEMBER 23, 1977 IN DEED BOOK 305 PAGE 423 & 424 IN CLERK'S OFFICE OF THE CIRCUIT COURT OF YORK COUNTY.

Plat Book No. 9 Page 263 Filed in the Clerk's Office, Circuit Court, York Co., Va. the 20th day of October 1978. Teste: Edith M. Elliott, Clerk Catharine Bander D.C.

EDGEHILL SUBDIVISION SECTION 'L'

YORK COUNTY, VIRGINIA JANUARY 31, 1978 SCALE: 1"=100'

J. K. TIMMONS & ASSOCIATES, INC. CONSULTING ENGINEERS RICHMOND, VIRGINIA JOB NO. 9187

APPROVED YORK COUNTY BOARD OF SUPERVISORS BY: [Signature] DATE: Oct. 18, 1978