


Plat Book No. 9 Page 321

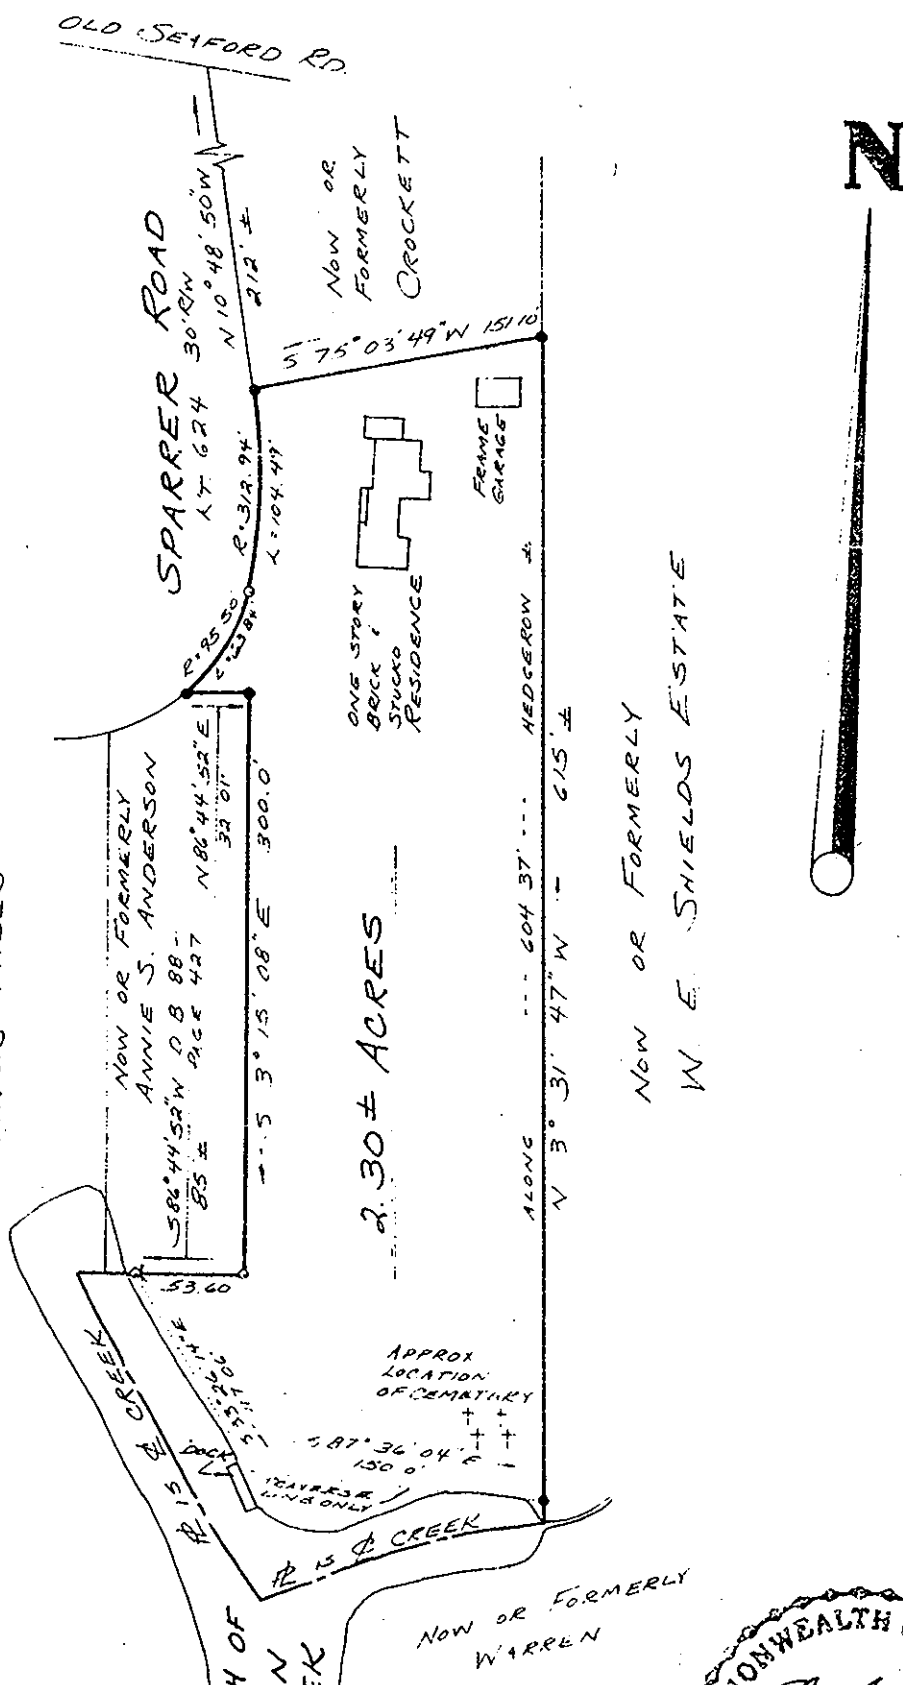

Deed Book 309, Page 443
 Deed Book 313, Page 282.
 Filed in the Clerk's Office, Circuit Court, York Co., Va.
 the 3rd day of July 1979

Teste:

Edith M. Elliott, Clerk

Edith M. Elliott
 D.C.

- SYMBOLS DENOTE**
- PIPE FOUND
 - PIPE SET
 - ROD FOUND
 - CONC MONUMENT



I HEREBY CERTIFY THAT THE SURVEY REPRESENTED BY THIS PLAT WAS MADE BY ME ON THIS DATE AND IS CORRECT. THERE ARE NO ENCROACHMENTS UNLESS SHOWN HEREON.

J. KELLER, INC.
 LAND SURVEYOR
 NEWPORT NEWS, VIRGINIA

JOB LOCATION #1 - SPARRER ROAD REF: D.B. 248-295

PLAT OF THE PROPERTY OF:
 WILLIAM H. & BRENDA LEE NEWBOLD

PARCEL OF LAND
 CONTAINING 2.30 ± ACRES
 GRAFTON DISTRICT
 YORK COUNTY, VA.