

I CERTIFY THAT THIS PLAT WAS MADE BY ME AT THE DIRECTION OF THE OWNER, AND THAT THE LAND IS ENTIRELY WITHIN THE BOUNDARIES OF LAND COVERED BY PLAT DULY OF RECORD IN THE CLERKS OFFICE OF THE CIRCUIT COURT OF YORK COUNTY IN PLAT BOOK 9 , PAGE 280

LANGLEY AND McDONALD

BY: John F. Hill Jr.

STATE OF VIRGINIA, COUNTY OF YORK

IN THE CLERKS OFFICE OF THE CIRCUIT COURT OF THE COUNTY OF YORK THIS 4th DAY OF January, 1980 THE MAP SHOWN HEREON WAS PRESENTED AND ADMITTED TO THE RECORD AS THE LAW DIRECTS.

TESTE: Edith M. Elliott, CLERK

PLAT BOOK: 9, PAGE: 351

THIS PLAT OF PROPERTY OF THE COUNTY OF YORK, VIRGINIA AS THE SAME APPEARS ON THIS PLAT IS WITH FREE CONSENT AND IN ACCORDANCE WITH THE DESIRES OF THE UNDERSIGNED OWNER.

COUNTY OF YORK


BY: R. G. Hill (COUNTY ADMINISTRATOR)

COMMONWEALTH OF VIRGINIA
COUNTY OF YORK, to-wit:

I, Andrew S. Creswell, A NOTARY PUBLIC FOR THE STATE OF VIRGINIA AT LARGE, DO HEREBY CERTIFY THAT R. G. Hill, WHOSE NAME IS SIGNED TO THE FOREGOING CERTIFICATE, HAS ACKNOWLEDGED THE SAME BEFORE ME IN THE COUNTY AND STATE AFORESAID THIS 20th DAY OF DECEMBER, 1979.


MY COMMISSION EXPIRES ON THE 18th DAY OF January, 1982.

Andrew S. Creswell
NOTARY PUBLIC

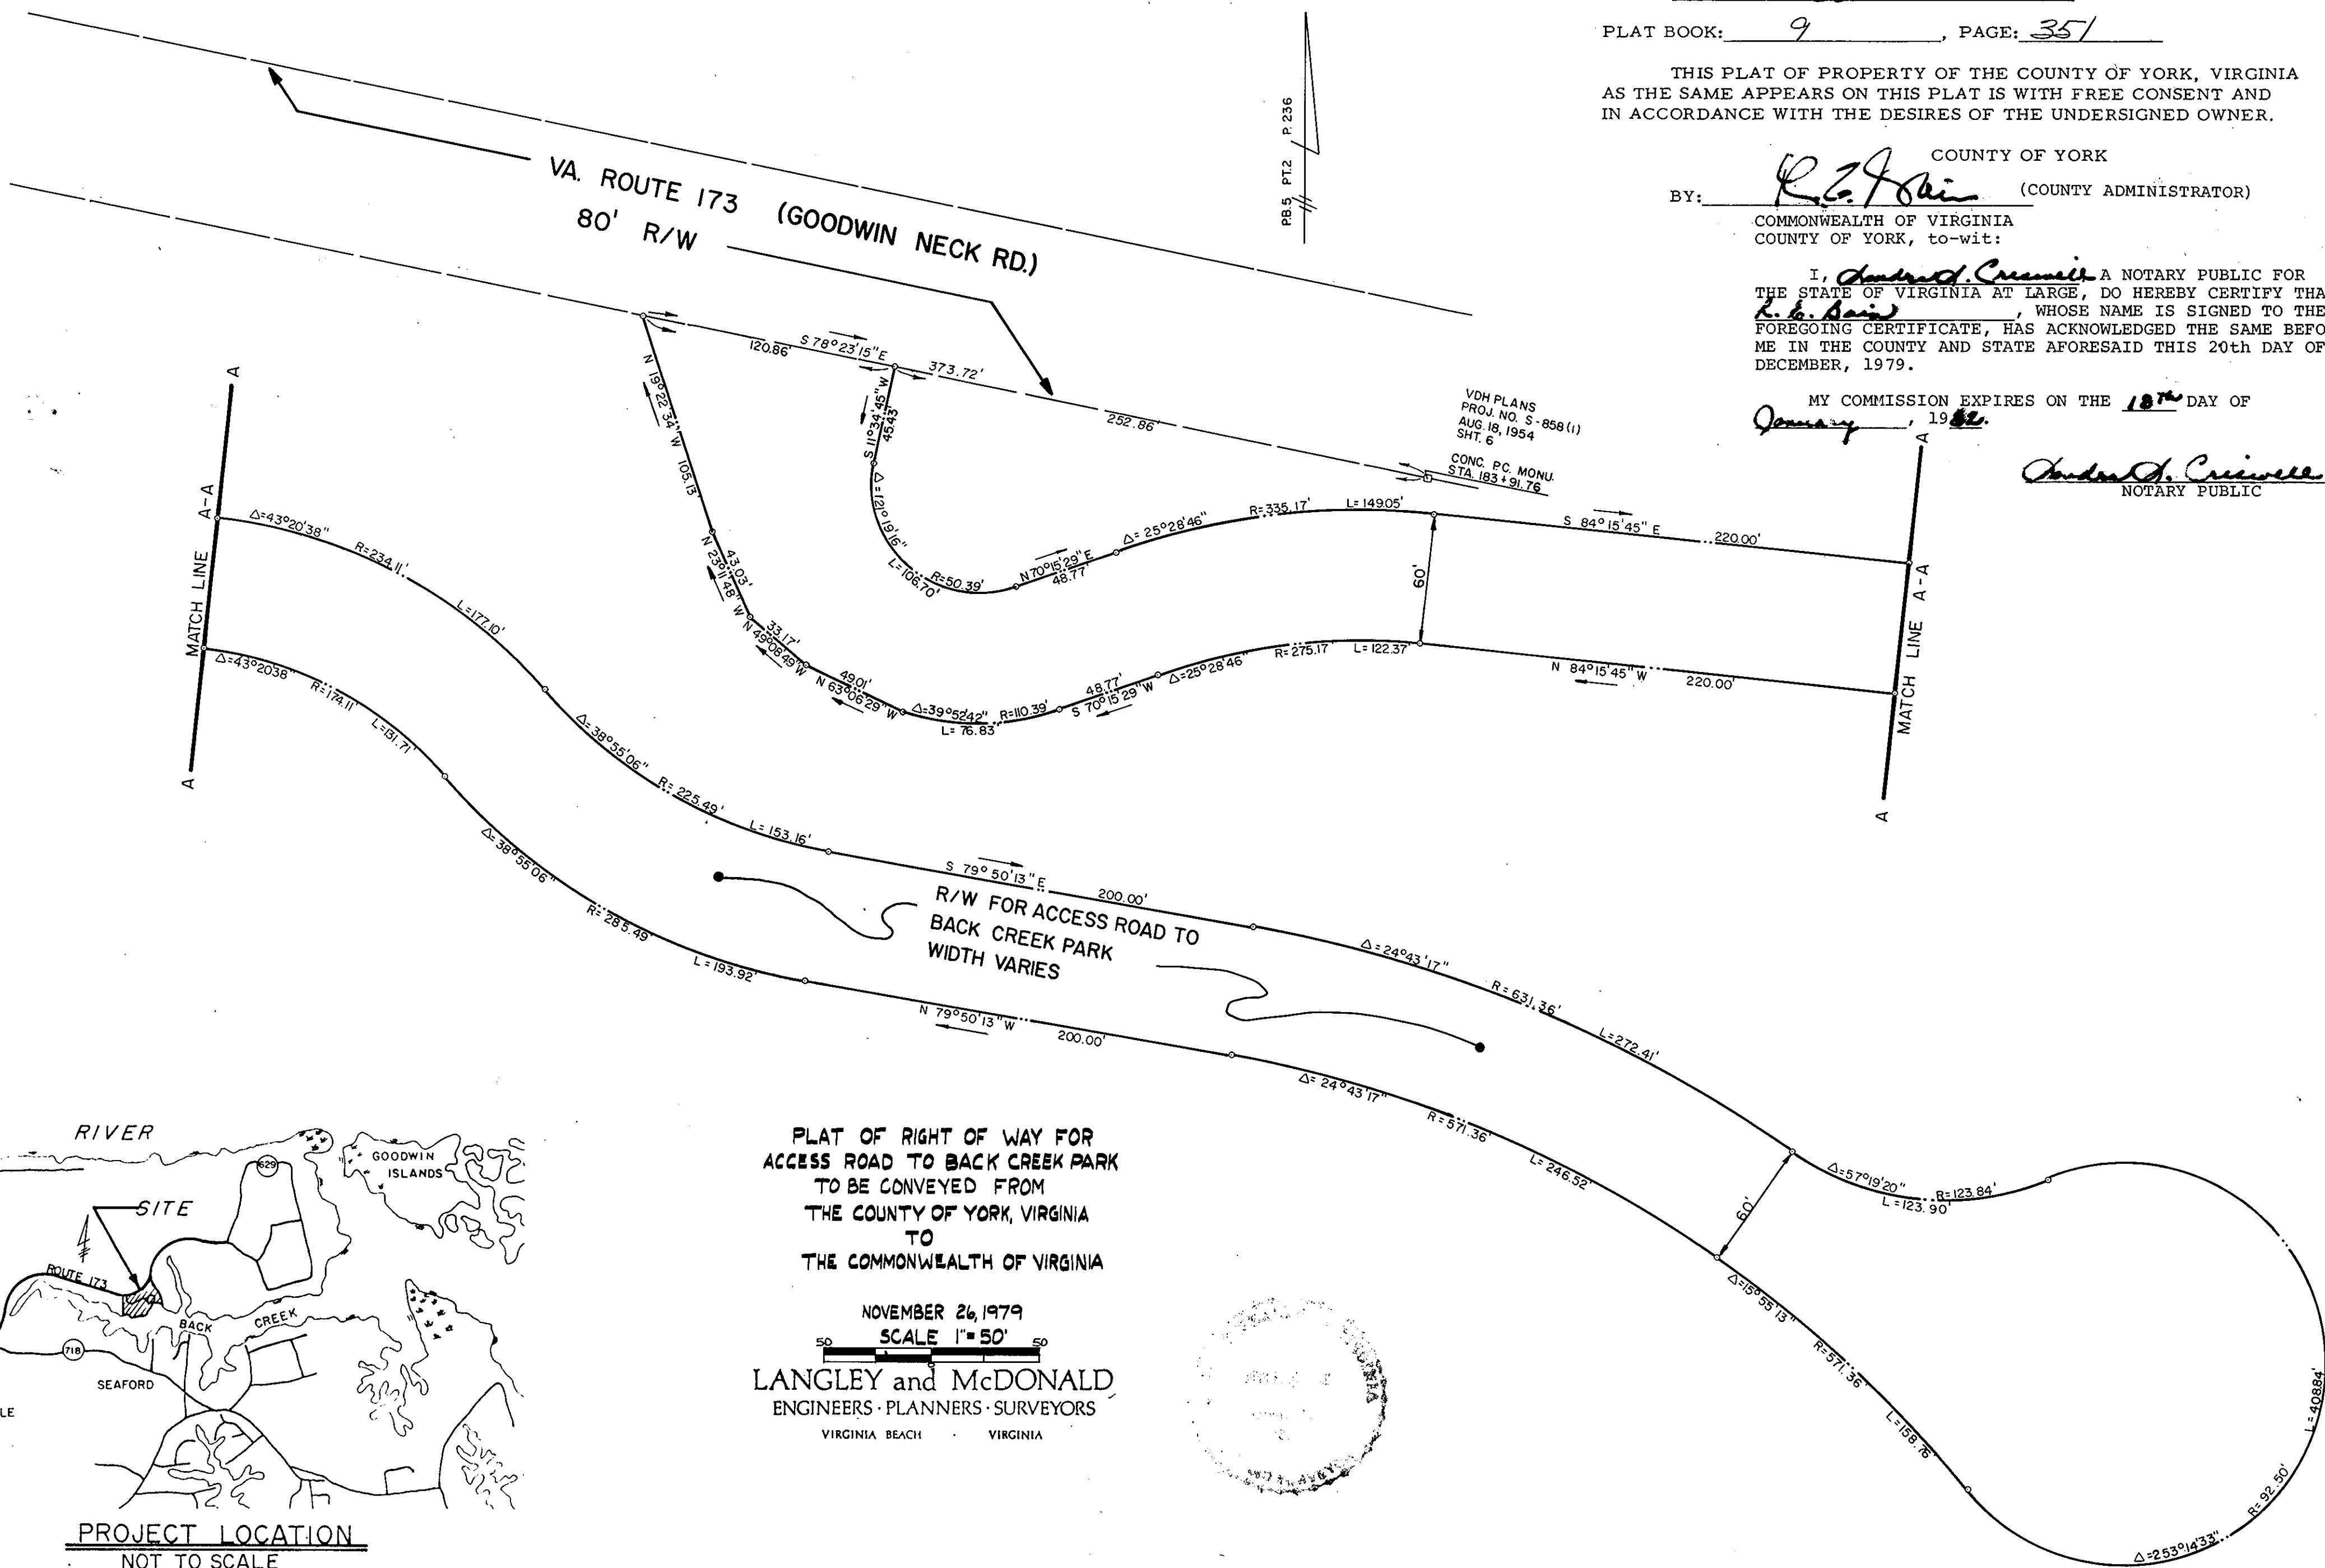

PB.5 PT.2 P.236

VDH PLANS
PROJ. NO. S-858(1)
AUG. 18, 1954
SHT. 6
CONC. P.C. MONU.
STA. 183+91.76

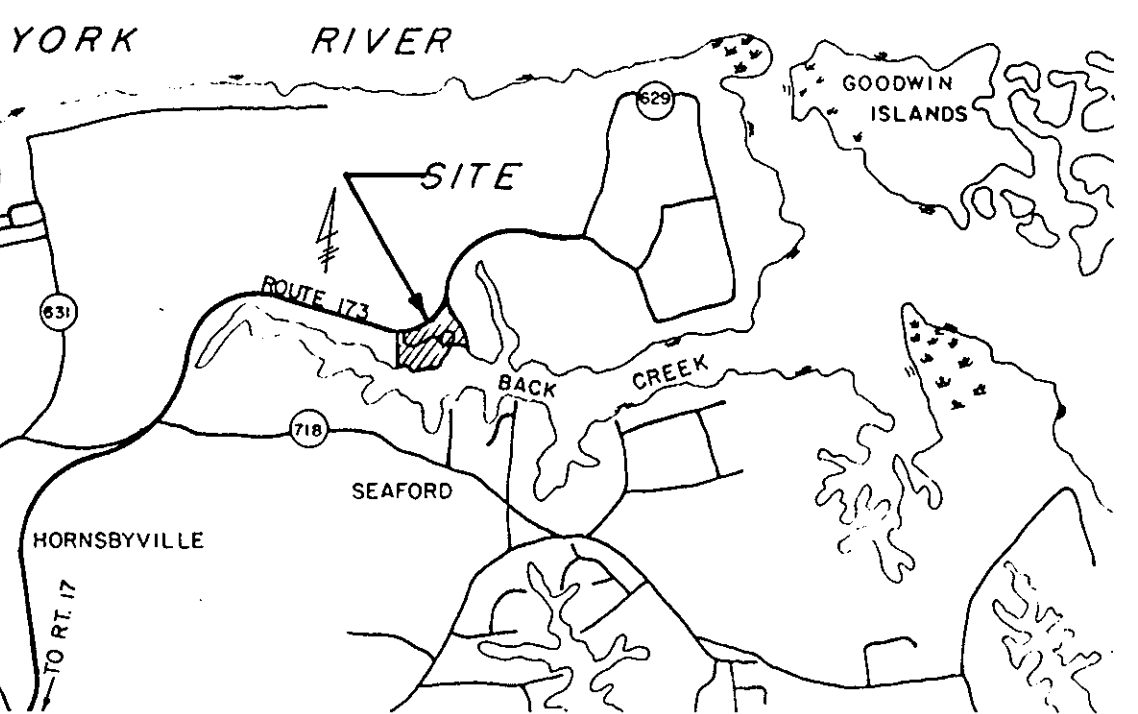

PROJECT LOCATION
NOT TO SCALE

PLAT OF RIGHT OF WAY FOR
ACCESS ROAD TO BACK CREEK PARK
TO BE CONVEYED FROM
THE COUNTY OF YORK, VIRGINIA
TO
THE COMMONWEALTH OF VIRGINIA

NOVEMBER 26, 1979

SCALE 1" = 50'

LANGLEY and McDONALD
ENGINEERS · PLANNERS · SURVEYORS
VIRGINIA BEACH · VIRGINIA

