


353

YORK COUNTY  
SCHOOL BOARD

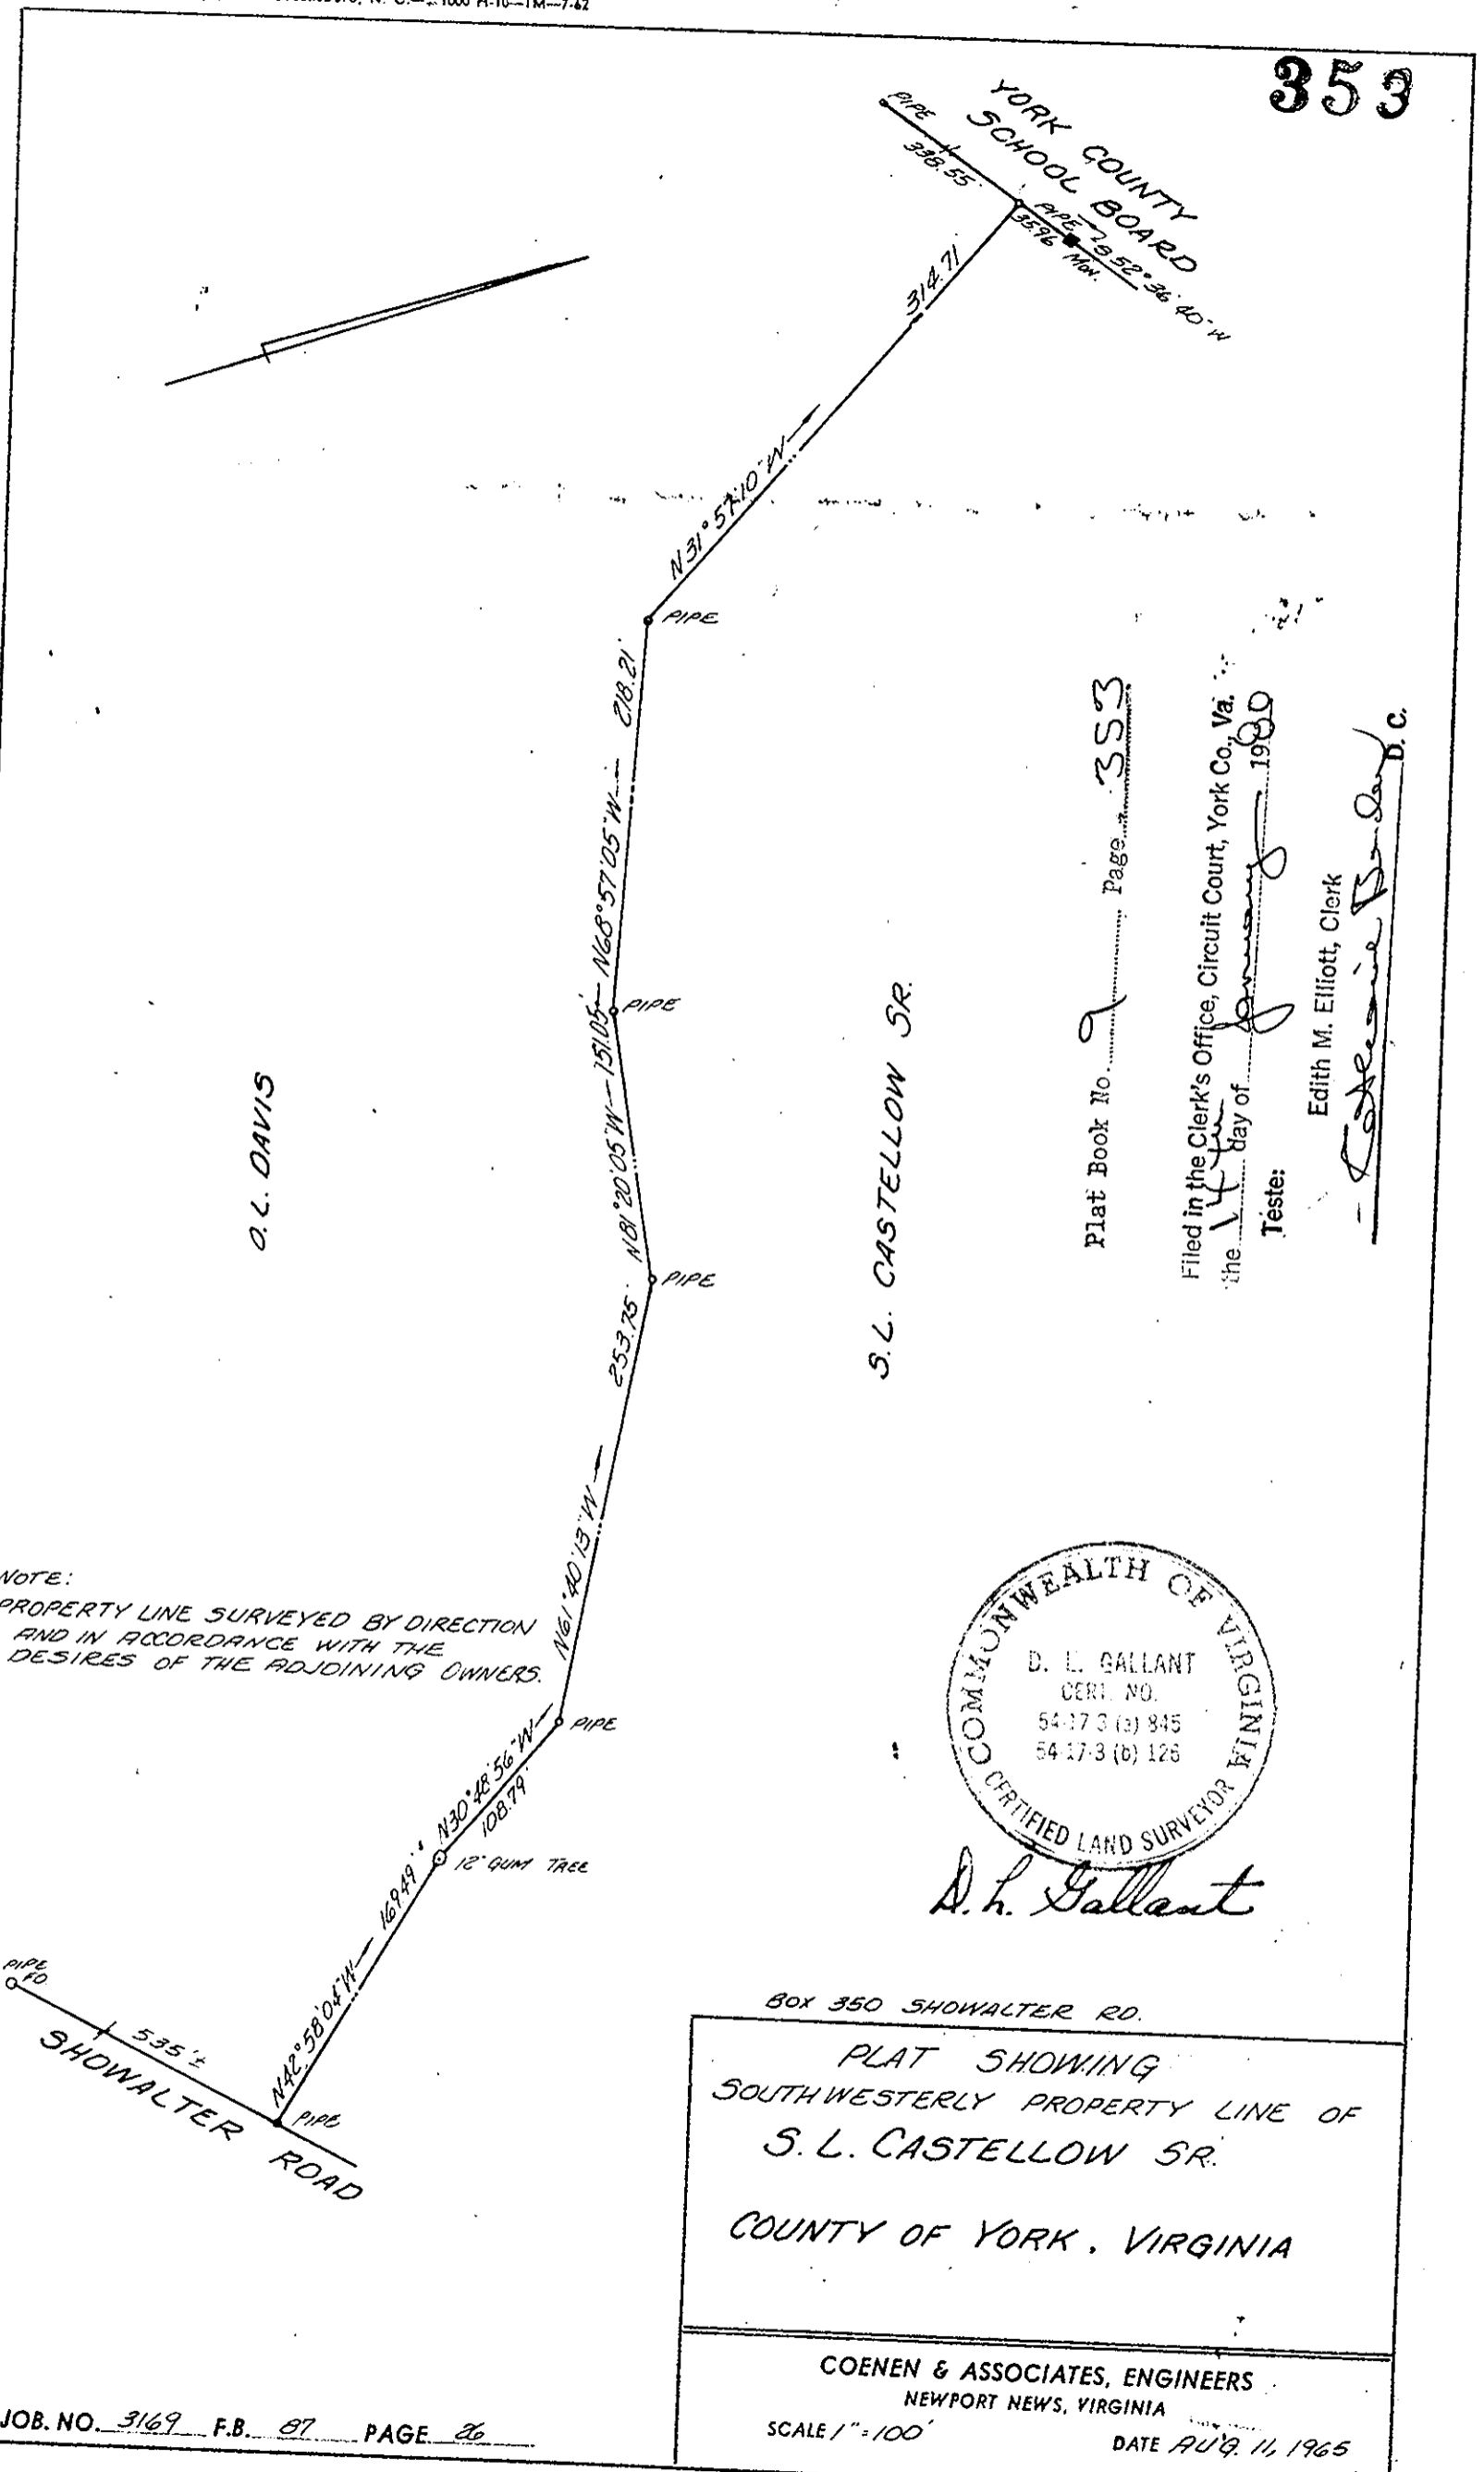

O. L. DAVIS

S. L. CASTELLOW SR.


Plat Book No. 353 Page 353

Filed in the Clerk's Office, Circuit Court, York Co., Va. the 14th day of January 1965

Teste: Edith M. Elliott, Clerk

*Catherine B. Sand* D.C.

NOTE:  
PROPERTY LINE SURVEYED BY DIRECTION  
AND IN ACCORDANCE WITH THE  
DESIRES OF THE ADJOINING OWNERS.

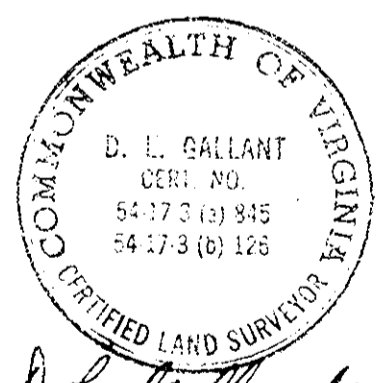

*D. L. Gallant*

Box 350 SHOWALTER RD.

PLAT SHOWING  
SOUTHWESTERLY PROPERTY LINE OF  
S. L. CASTELLOW SR.  
COUNTY OF YORK, VIRGINIA

COENEN & ASSOCIATES, ENGINEERS  
NEWPORT NEWS, VIRGINIA

SCALE 1" = 100'

DATE AUG. 11, 1965