

Plat Book No. 9 Page 387


Filed in the Clerk's Office, Circuit Court, York Co., Va. **PROPERTY OF BURLOCK**  
the 29 day of August 1980

Teste:  
Edith M. Elliott, Clerk  
[Signature] D.C.


TOTAL AREA: 40,115 SQ. FT.

PROPERTY OF  
BURLOCK  
PLAT BOOK 8, PAGE 476

PROPERTY OF  
SHIFFLETT  
DEED BOOK 284, PAGE 490

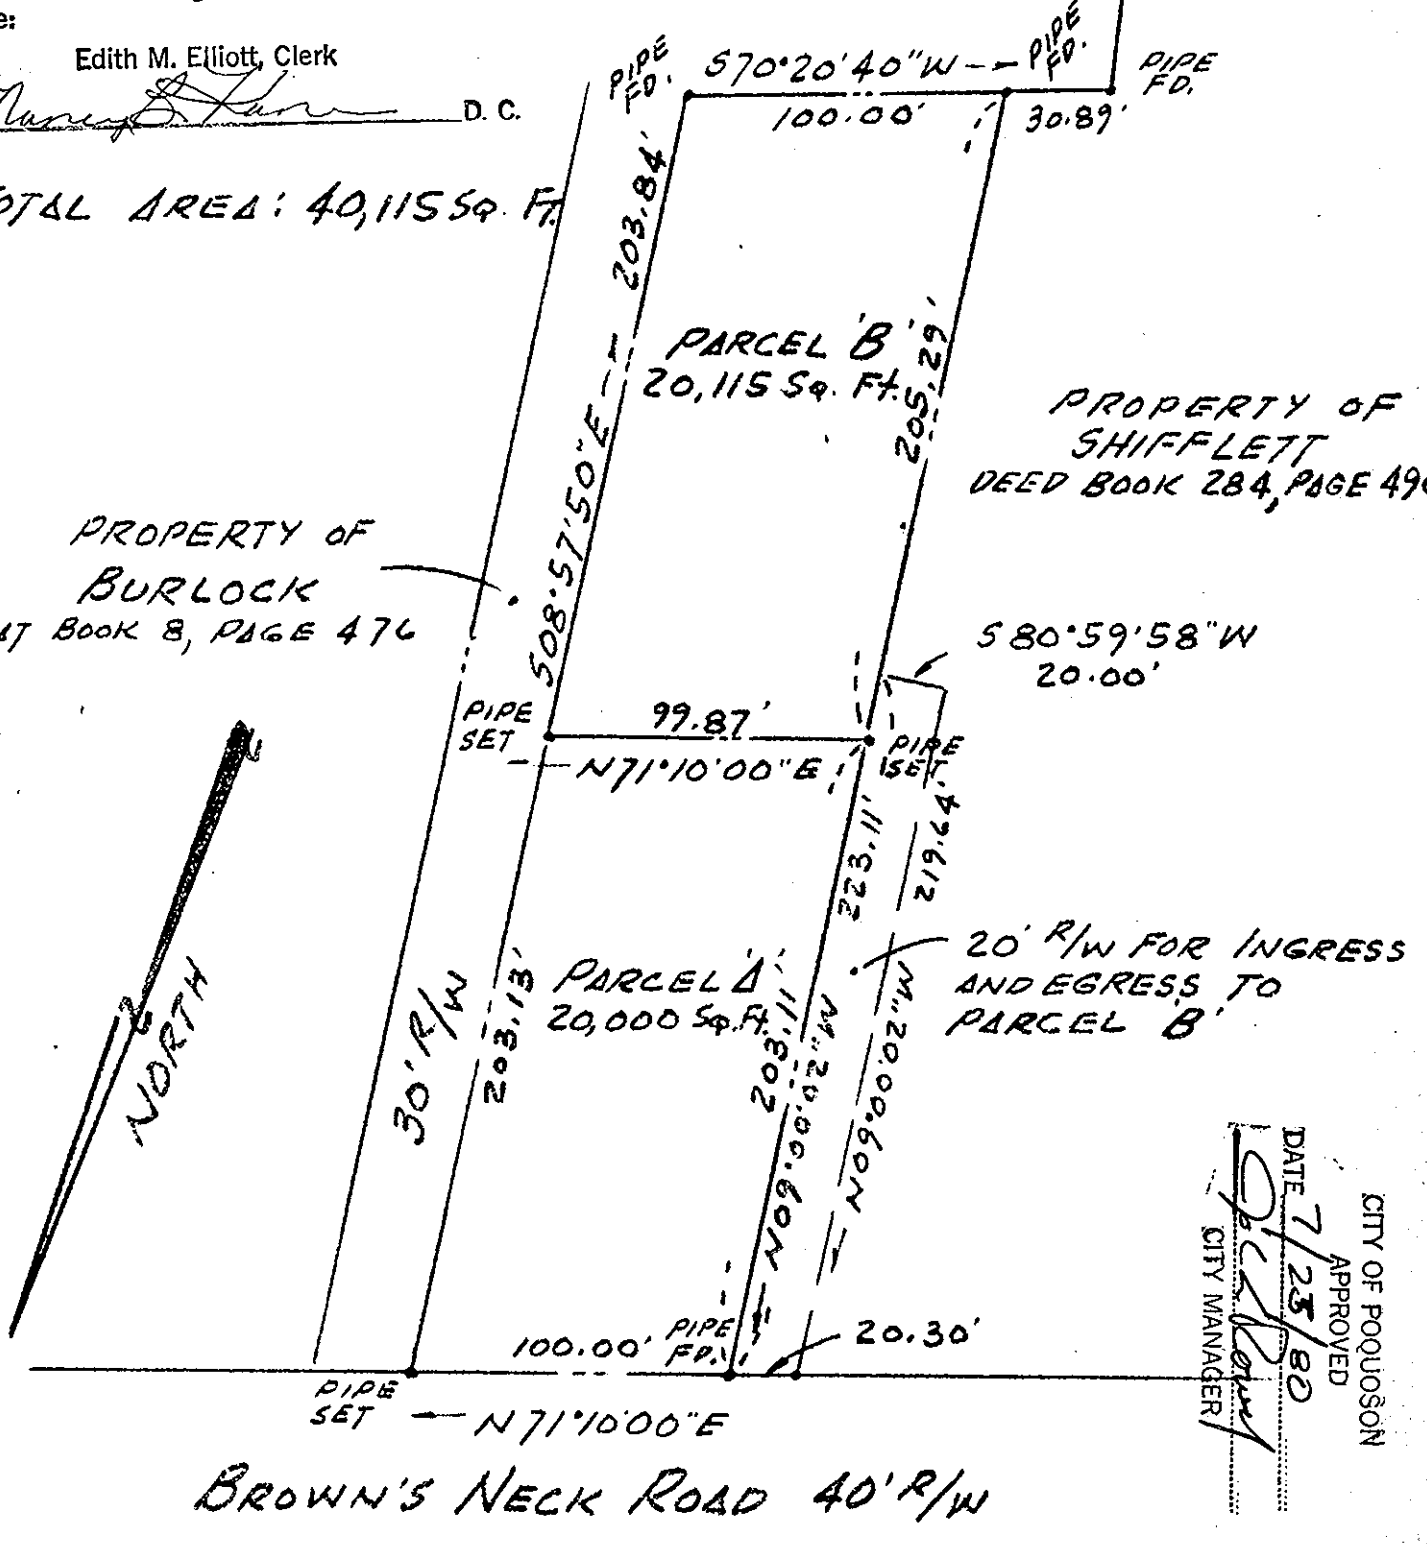

CITY OF POQUOSON  
APPROVED  
DATE 7/25/80  
[Signature]  
CITY MANAGER

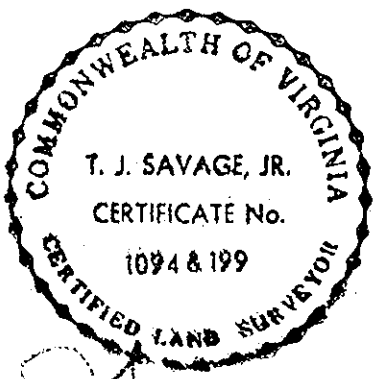

[Signature]  
CERTIFIED LAND SURVEYOR

F.B. 104 PG. 50

PLAT OF THE PROPERTY OF
PLAT OF THE DIVISION OF THE PROPERTY OF <b>BUFORD R. HUNT</b> CITY OF POQUOSON, VIRGINIA
THOMAS J. SAVAGE, JR. SURVEYOR AND LAND PLANNER 1900 EAST PEMBROKE AVE. HAMPTON, VIRGINIA
SCALE: 1" = 60'      DATE: <u>JULY 10, 1980</u>