


Teste:

Edith M. Elliott, Clerk

DB 217p338

*[Signature]* D. C.

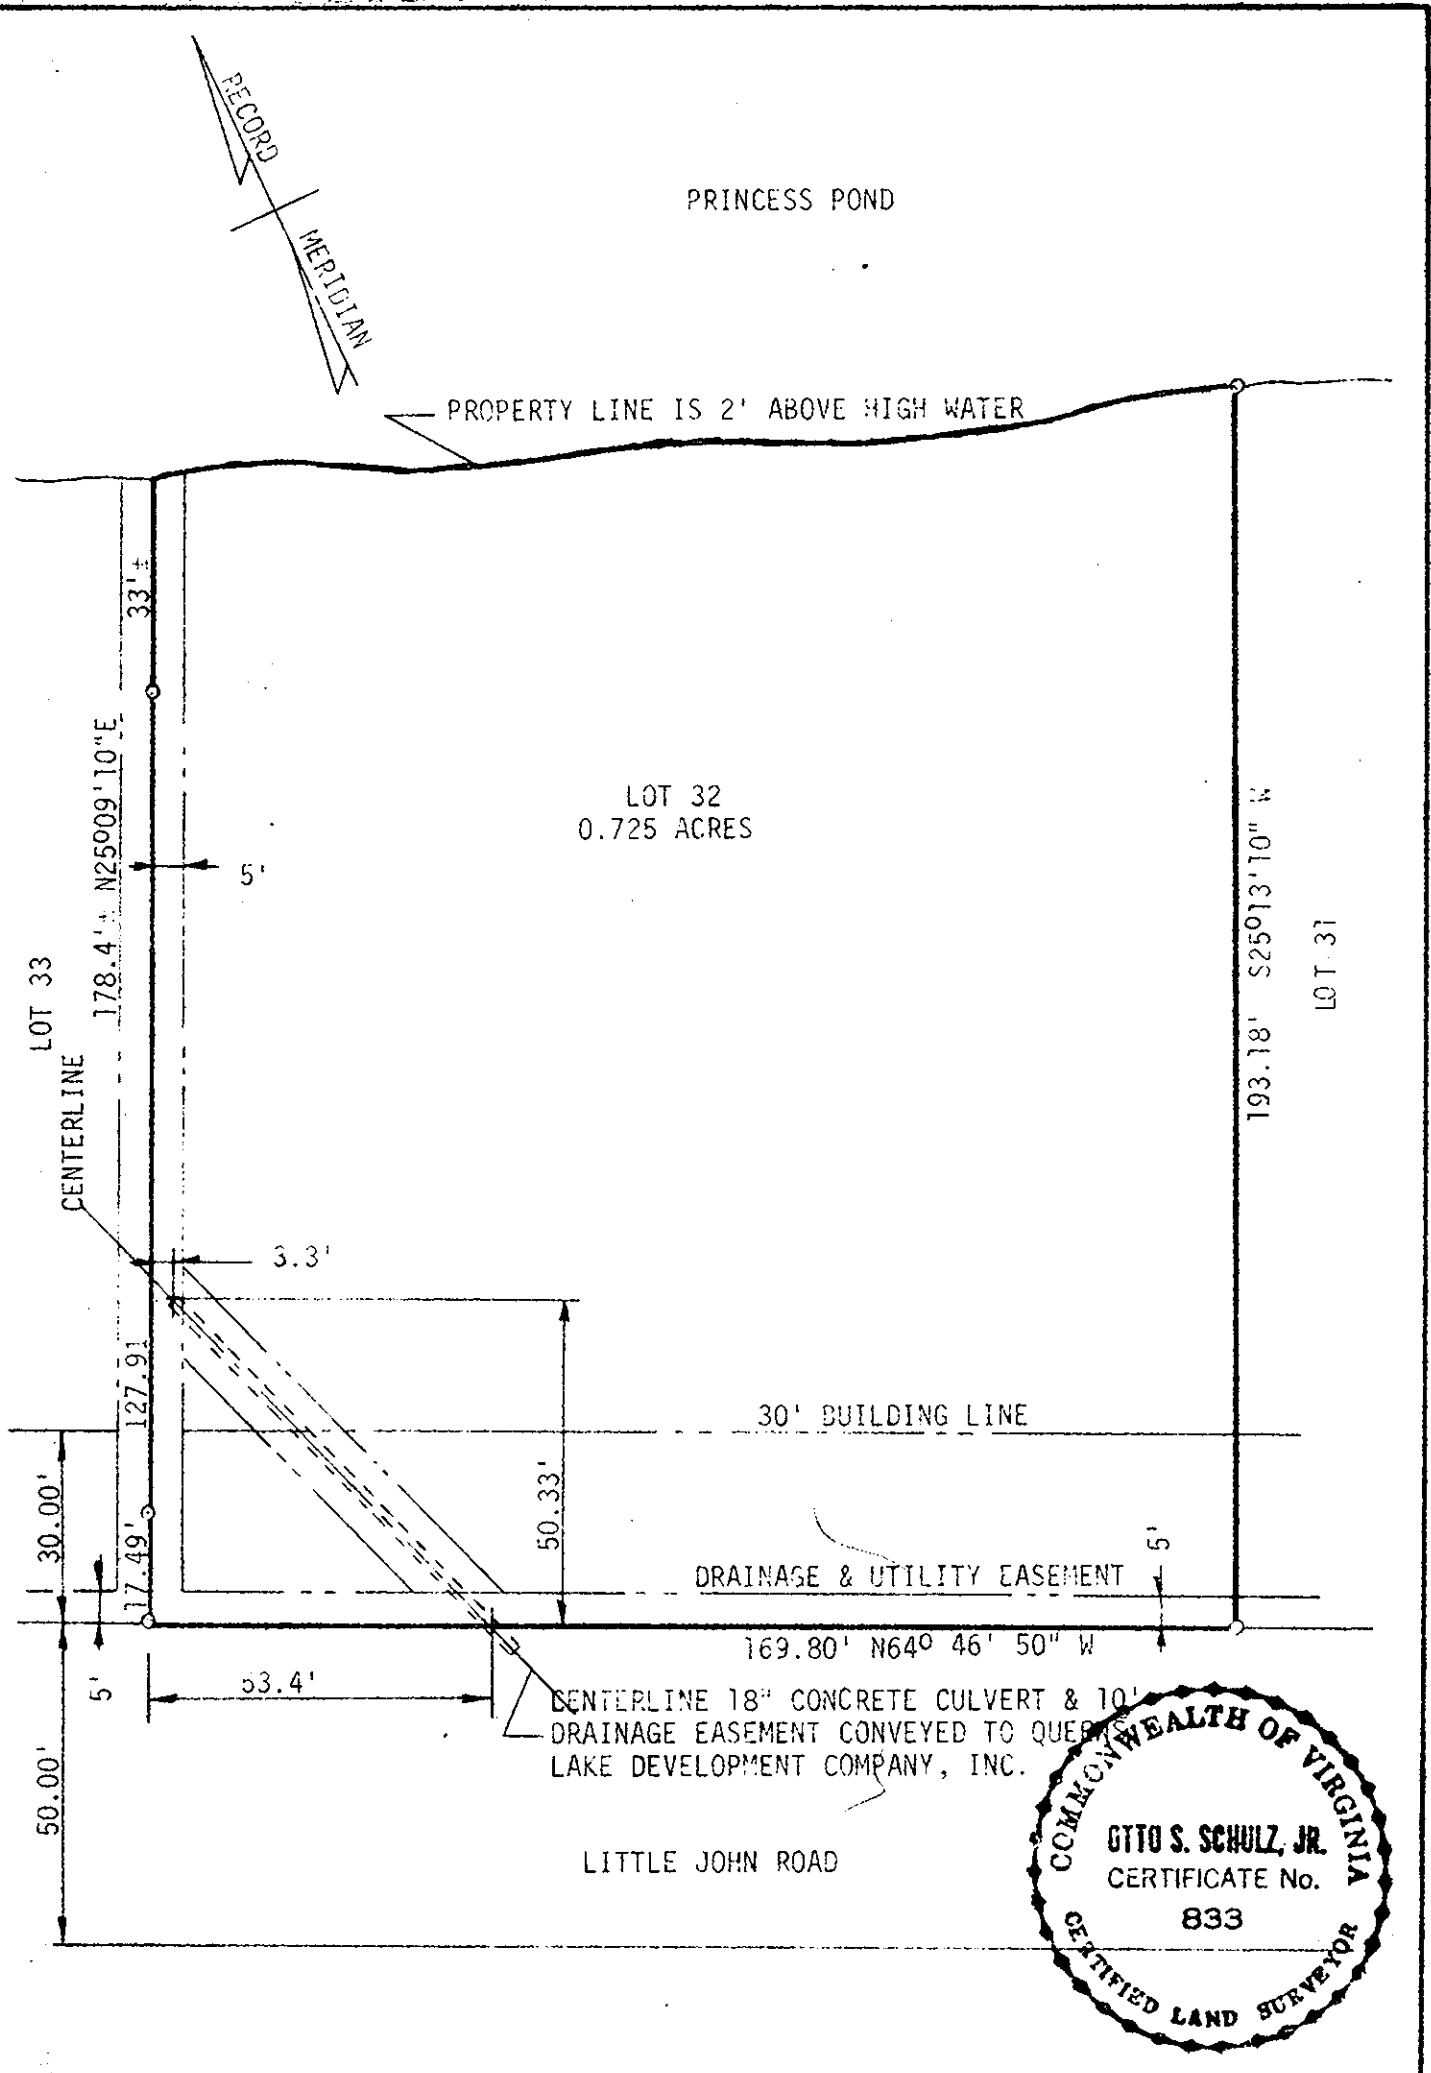

L. V. WOODSON & ASSOCIATES, ENGINEERS & SURVEYORS, P.O. BOX 633 WILLIAMSBURG, VIRGINIA 23185

LEGEND: ○=IP=IRON PIN, □=MON=MONUMENT, —=PROPERTY LINE, - - -=CENTERLINE, - - - - =EASEMENT LINE

LOT NO. 32 SECTION "EK" PART 2 QUEENS LAKE  
BRUTON DISTRICT, YORK COUNTY, VIRGINIA

SCALE: 1" = 30'	REF: PLAT	CLOSURE: 1:10,000	DATE: JULY 3, 1968	AREA: 0.725 AC.
-----------------	-----------	-------------------	--------------------	-----------------

d.o. 110