

**EEP inc.**

DRAWN by RCA  
 Date Sept 24, 1982  
 CHECKED by EEP


REVISIONS	DATE

**E. E. PAINE, INC.**  
 Engineering Planning  
 12284 WARWICK BLVD.  
 Suite 2G  
 NEWPORT NEWS, VA.  
 Phone 804-827-1824

JOB TITLE  
**VALIANOS PLATEAU**  
 CITY OF POQUOSSON, VIRGINIA

JOB No. 1940  
 F.B. \_\_\_\_\_ PG. \_\_\_\_\_  
 SCALE 1" = 100'

**SHEET**  
 OF

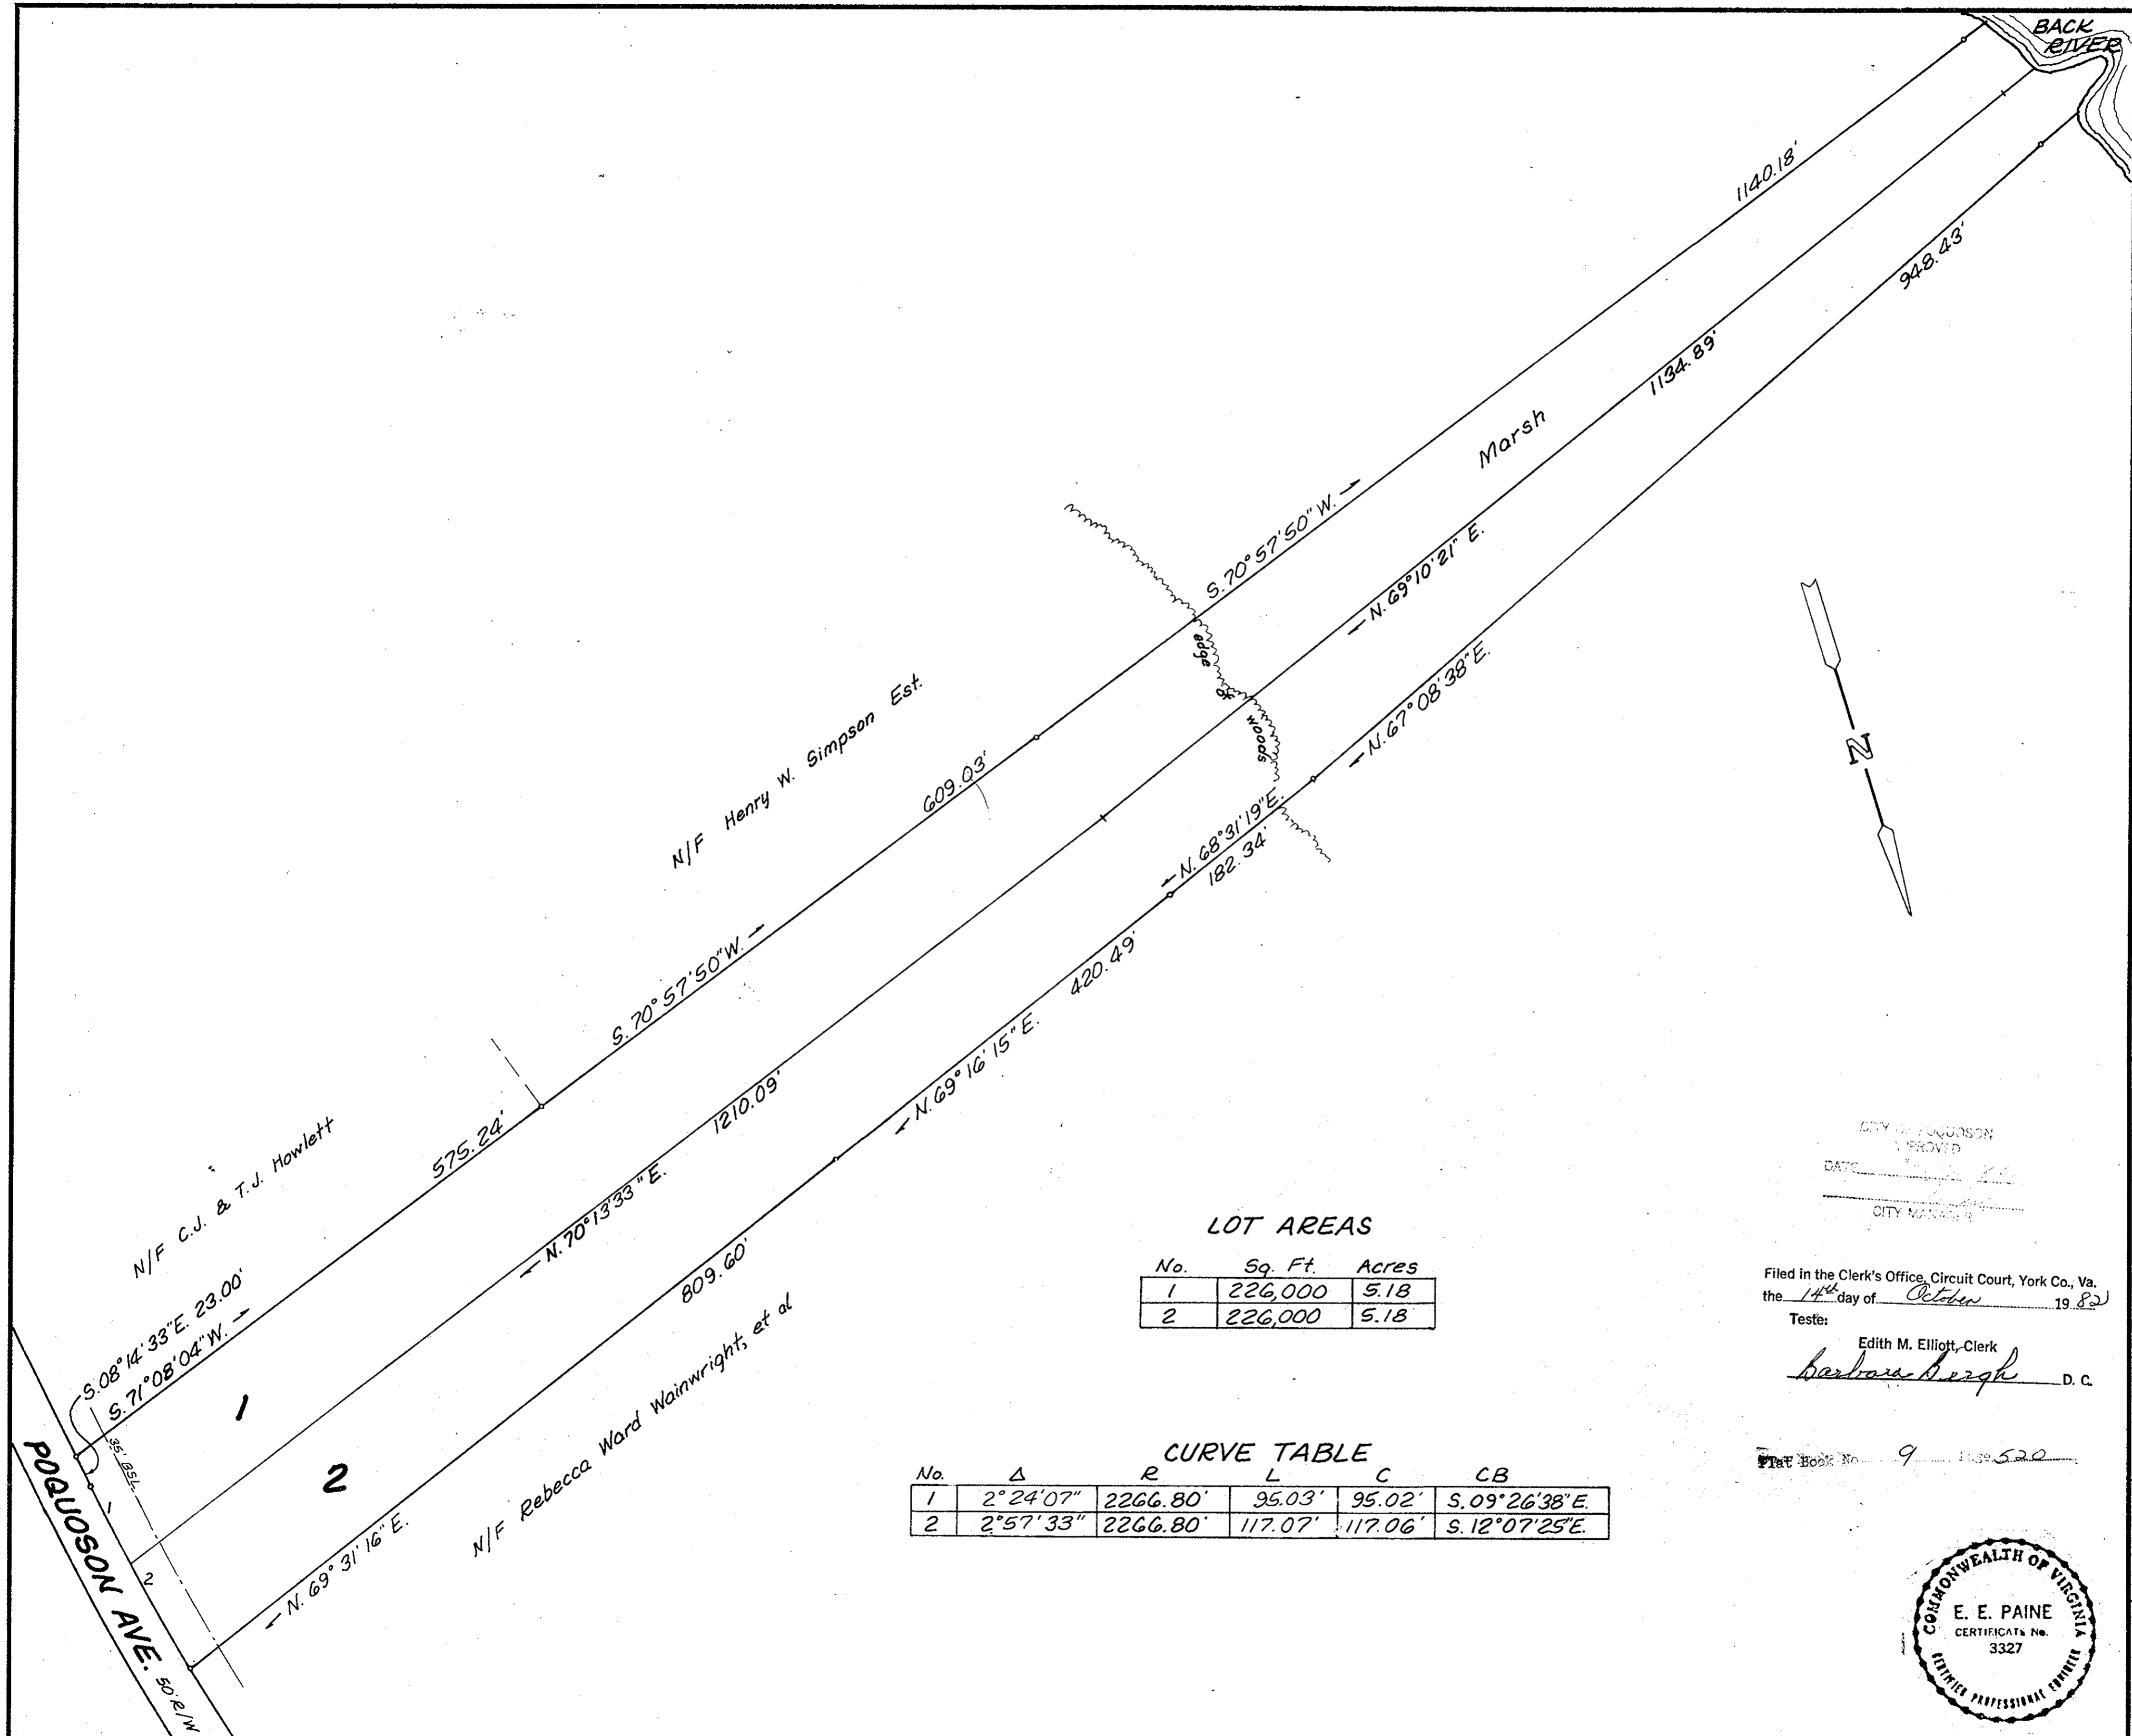

**LOT AREAS**

No.	Sq. Ft.	Acres
1	226,000	5.18
2	226,000	5.18

**CURVE TABLE**

No.	Δ	R	L	C	CB
1	2°24'07"	2266.80'	95.03'	95.02'	S.09°26'38"E.
2	2°57'33"	2266.80'	117.07'	117.06'	S.12°07'25"E.

CITY OF POQUOSSON  
 APPROVED  
 DATE Sept 24, 1982  
 CITY MANAGER

Filed in the Clerk's Office, Circuit Court, York Co., Va.  
 the 14<sup>th</sup> day of October 1982  
 Teste:  
 Edith M. Elliott, Clerk  
Barbara Bergh D.C.

Plat Book No. 9 Page 520

