


LEGEND

- I.P.F. • — IRON PIPE FOUND
- I.R.S. • — IRON ROD SET
- S/L (circle with dot) — TREES WITH SIDE LINE CHOPS
- F&A (circle with cross) — TREES WITH FORE & AFT CHOPS

TYPICAL CALLS FOR ADJACENT OWNERS:  
 OWNER'S NAME  
 (TAX PARCEL #)  
 REFERENCE(S)

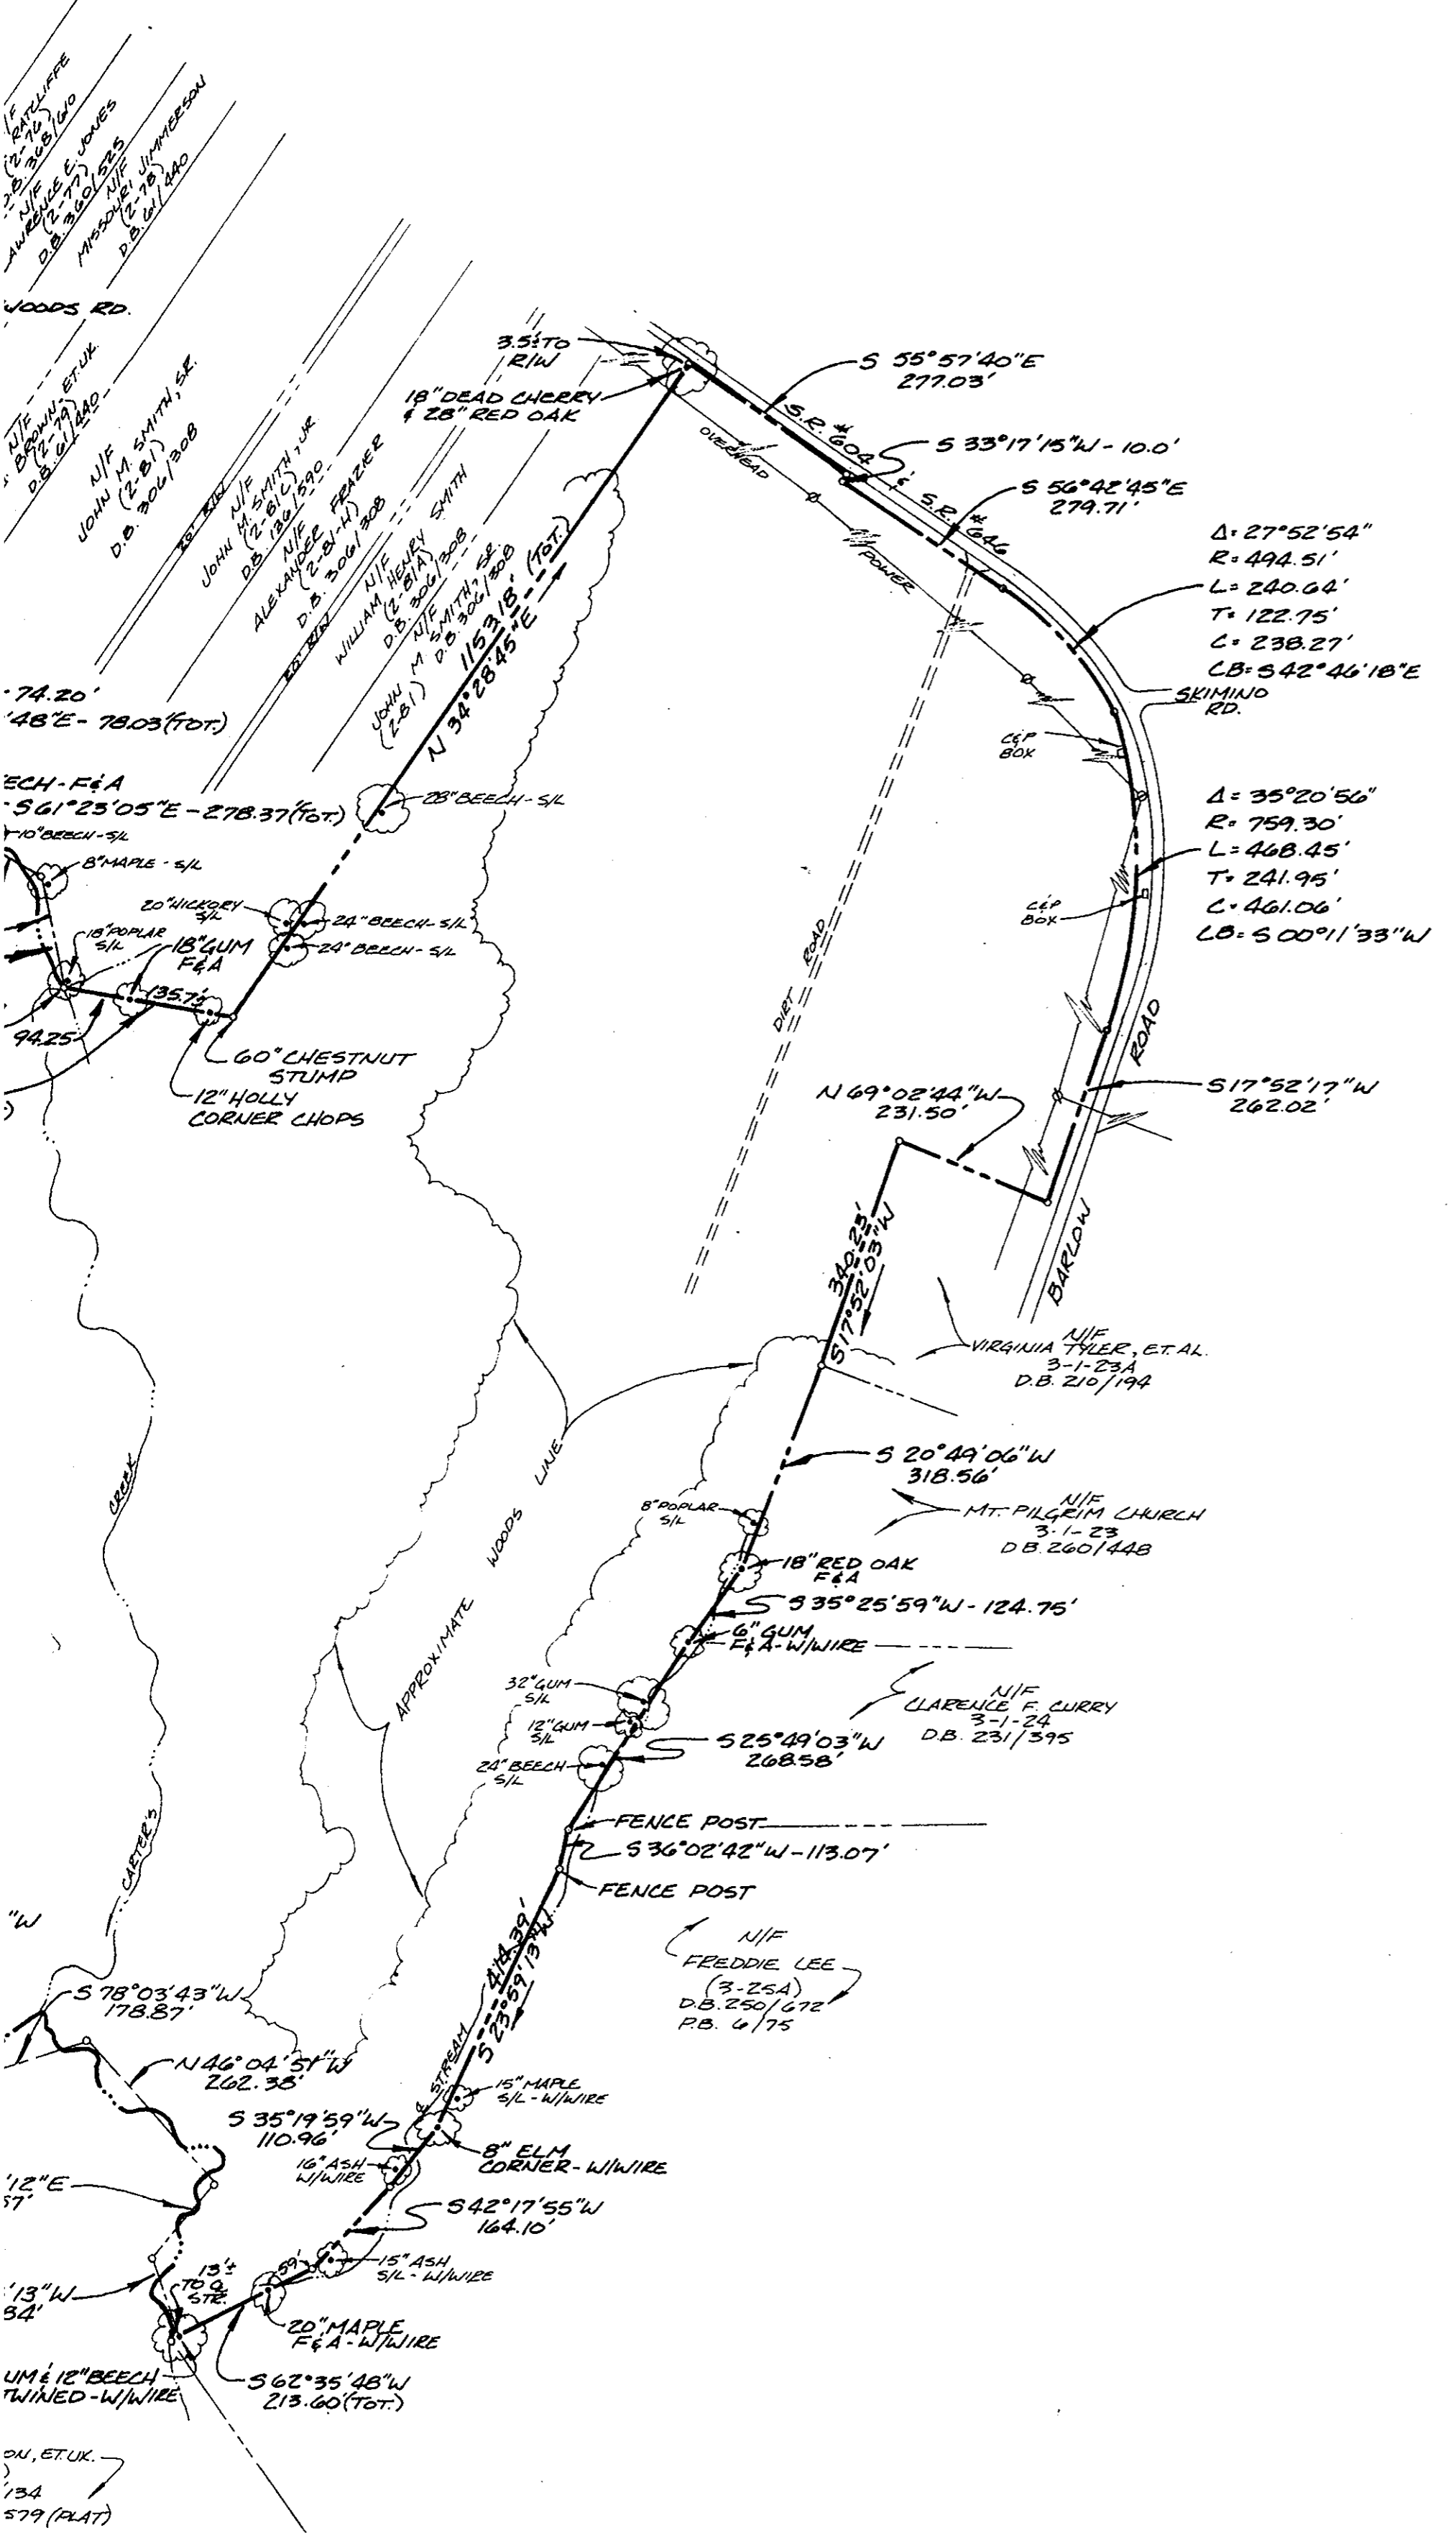

PHYSICAL SURVEY  
 OF PROPERTY TO BE CONVEYED TO  
**ART STONE INVESTORS, INC.**  
 BEING  
**165.73 ACRES ±**

LOCATED  
 BRUTON DISTRICT, YORK COUNTY, VIRGINIA  
 DATE: NOV. 9, 1982 SCALE: 1" = 200'

Filed in the Clerk's Office, Circuit Court, York Co., Va.  
 the 24 day of November 1982

Teste:  
 Edith M. Elliott, Clerk  
 \_\_\_\_\_ D.C.

Flat Book No. 9 Page 525 + 526