


SUBDIVISION OF THE PROPERTY OF SEVENTEEN EIGHTY-ONE, INC. YORK COUNTY, VIRGINIA


JOHNSON · BAIRD & ASSOCIATES CIVIL ENGINEER AND LAND SURVEYORS YORK COUNTY, VIRGINIA

DATE: JAN. 25, 1985 SCALE: 1" = 100'


SHEET 1 OF 1

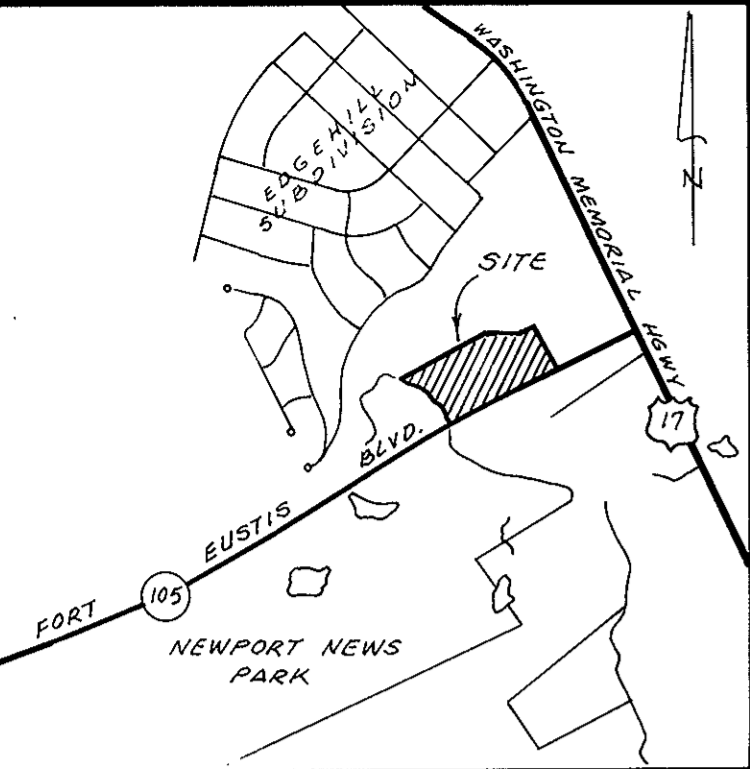

VICINITY MAP 1" = 2000'

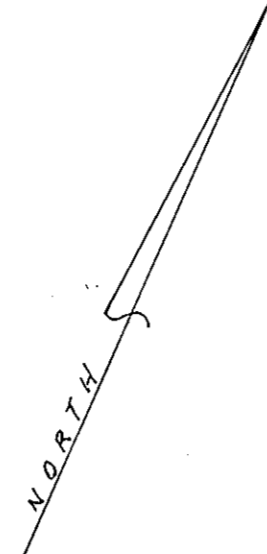

N / F MARY HARRIS ESTATE

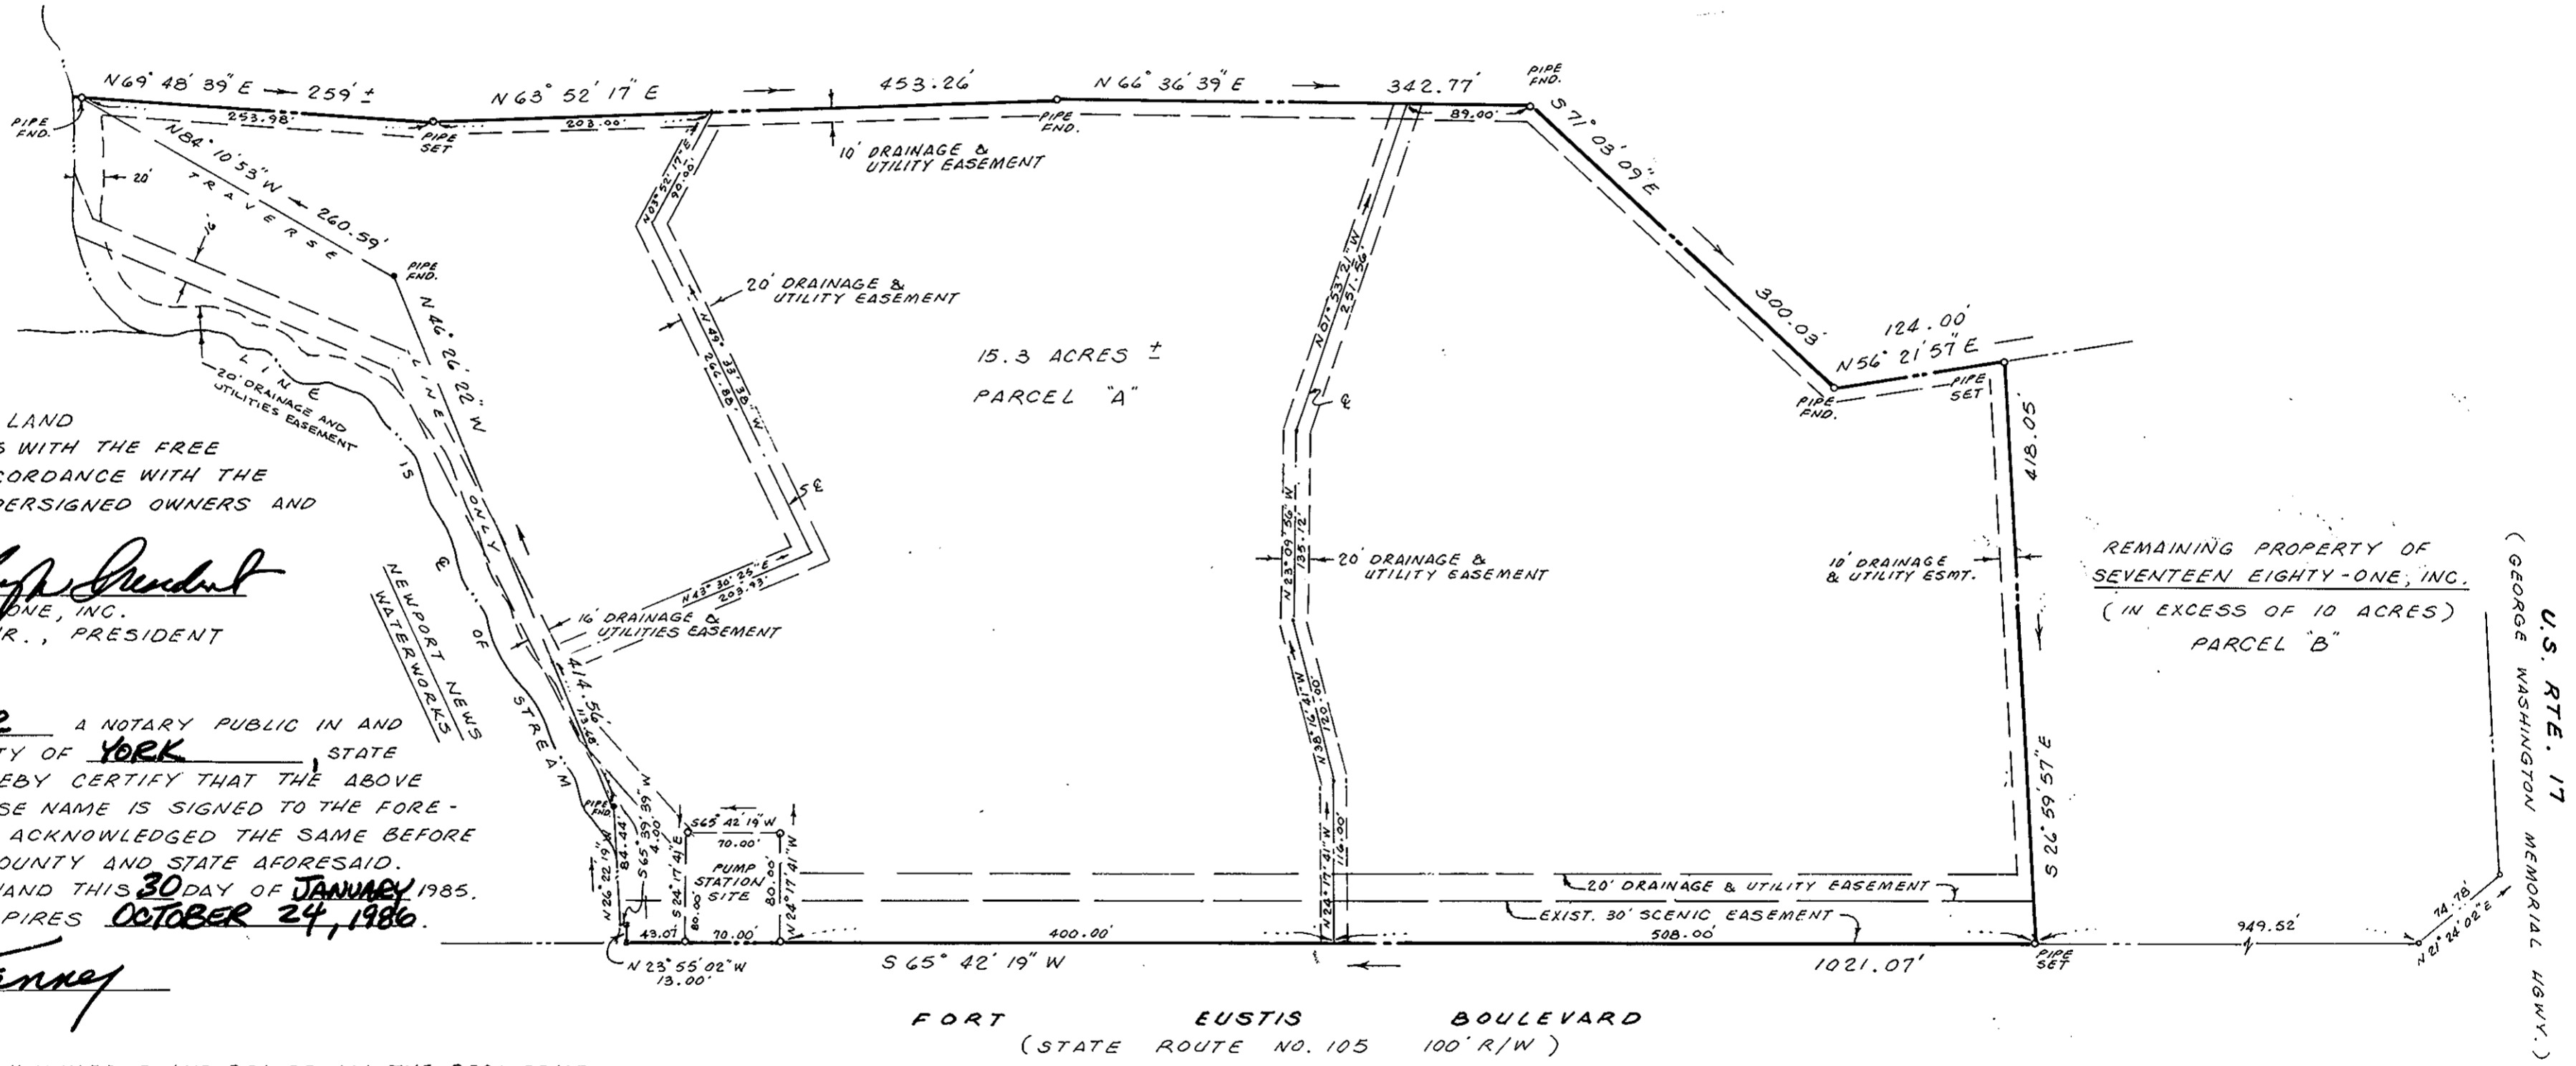

THE PLATTING OF THE LAND HEREON SHOWN IS WITH THE FREE CONSENT AND IN ACCORDANCE WITH THE DESIRES OF THE UNDERSIGNED OWNERS AND PROPRIETORS.


Prentis Smiley, Jr., President SEVENTEEN EIGHTY ONE, INC.

I BOB TANNER a NOTARY PUBLIC IN AND FOR THE CITY / COUNTY OF YORK STATE OF VIRGINIA DO HEREBY CERTIFY THAT THE ABOVE NAMED PERSON WHOSE NAME IS SIGNED TO THE FORE-GOING WRITING HAS ACKNOWLEDGED THE SAME BEFORE ME IN MY CITY / COUNTY AND STATE AFORESAID. GIVEN UNDER MY HAND THIS 30 DAY OF JANUARY 1985. MY COMMISSION EXPIRES OCTOBER 24, 1986.

Bob Tanner NOTARY PUBLIC


TO THE BEST OF MY KNOWLEDGE AND BELIEF ALL THE REQUIREMENTS AS SET FORTH IN THE ORDINANCE FOR APPROVING PLATS OF SUBDIVISIONS IN THE COUNTY OF YORK, VIRGINIA, HAVE BEEN COMPLIED WITH, INCLUDING A CLOSURE OF NOT LESS THAN 1 / 10,000'. THIS IS TO CERTIFY THAT THE LAND EMBRACED IN THIS SUBDIVISION IS IN THE NAME OF SEVENTEEN EIGHTY-ONE, INC. AND WAS ACQUIRED FROM WILLIAM R. HARRIS, ALLEN C. HARRIS, AND HELEN S. HARRIS BY DEED DATED FEBRUARY 18, 1969 AND DULY RECORDED IN THE CLERK'S OFFICE OF THE CIRCUIT COURT OF THE COUNTY OF YORK, VIRGINIA IN DEED BOOK 217, PAGE 443 ON FEBRUARY 18, 1969. I CERTIFY THAT MONUMENTS AS SHOWN ON THIS PLAT WILL BE SET ON OR BEFORE JUNE 1, 1985.

Roland D. Baird, L.S. ROLAND D. BAIRD, L.S.

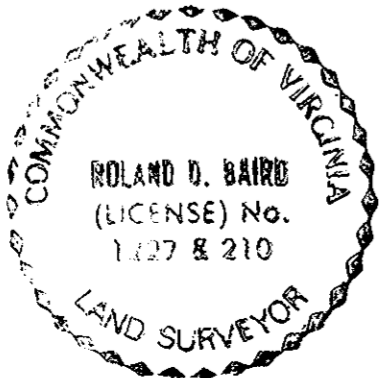

UTILITIES NOTES: WATER: EACH LOT WITHIN THIS SUBDIVISION IS SERVED BY PUBLIC WATER PROVIDED BY CITY OF NEWPORT NEWS. SEWER: EACH LOT WITHIN THIS SUBDIVISION IS SERVED BY PUBLIC SEWER PROVIDED BY YORK COUNTY.

EASEMENTS SHOWN THUS AND PUMP STATION SITE ARE HEREBY CONVEYED TO THE COUNTY OF YORK FOR DRAINAGE AND UTILITIES:

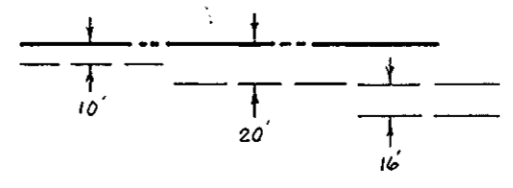

APPROVED: YORK COUNTY BOARD OF SUPERVISORS BY [Signature] PLAT APPROVING AGENT DATE: 1/30/85

STATE OF VIRGINIA COUNTY OF YORK IN THE CLERK'S OFFICE OF THE CIRCUIT COURT FOR THE COUNTY OF YORK THE 30th DAY OF January 1985, THIS MAP WAS PRESENTED AND ADMITTED TO RECORD AS THE LAW DIRECTS IN PLAT BOOK 10, PAGE 83 EDITH M. ELLIOTT, CLERK

TESTE: [Signature] CLERK BY: [Signature]