


YORK COUNTY
 APPROVED FOR RECORDATION
 BY: *[Signature]*
 TITLE: County Administrator
 DATE: March 18, 1985

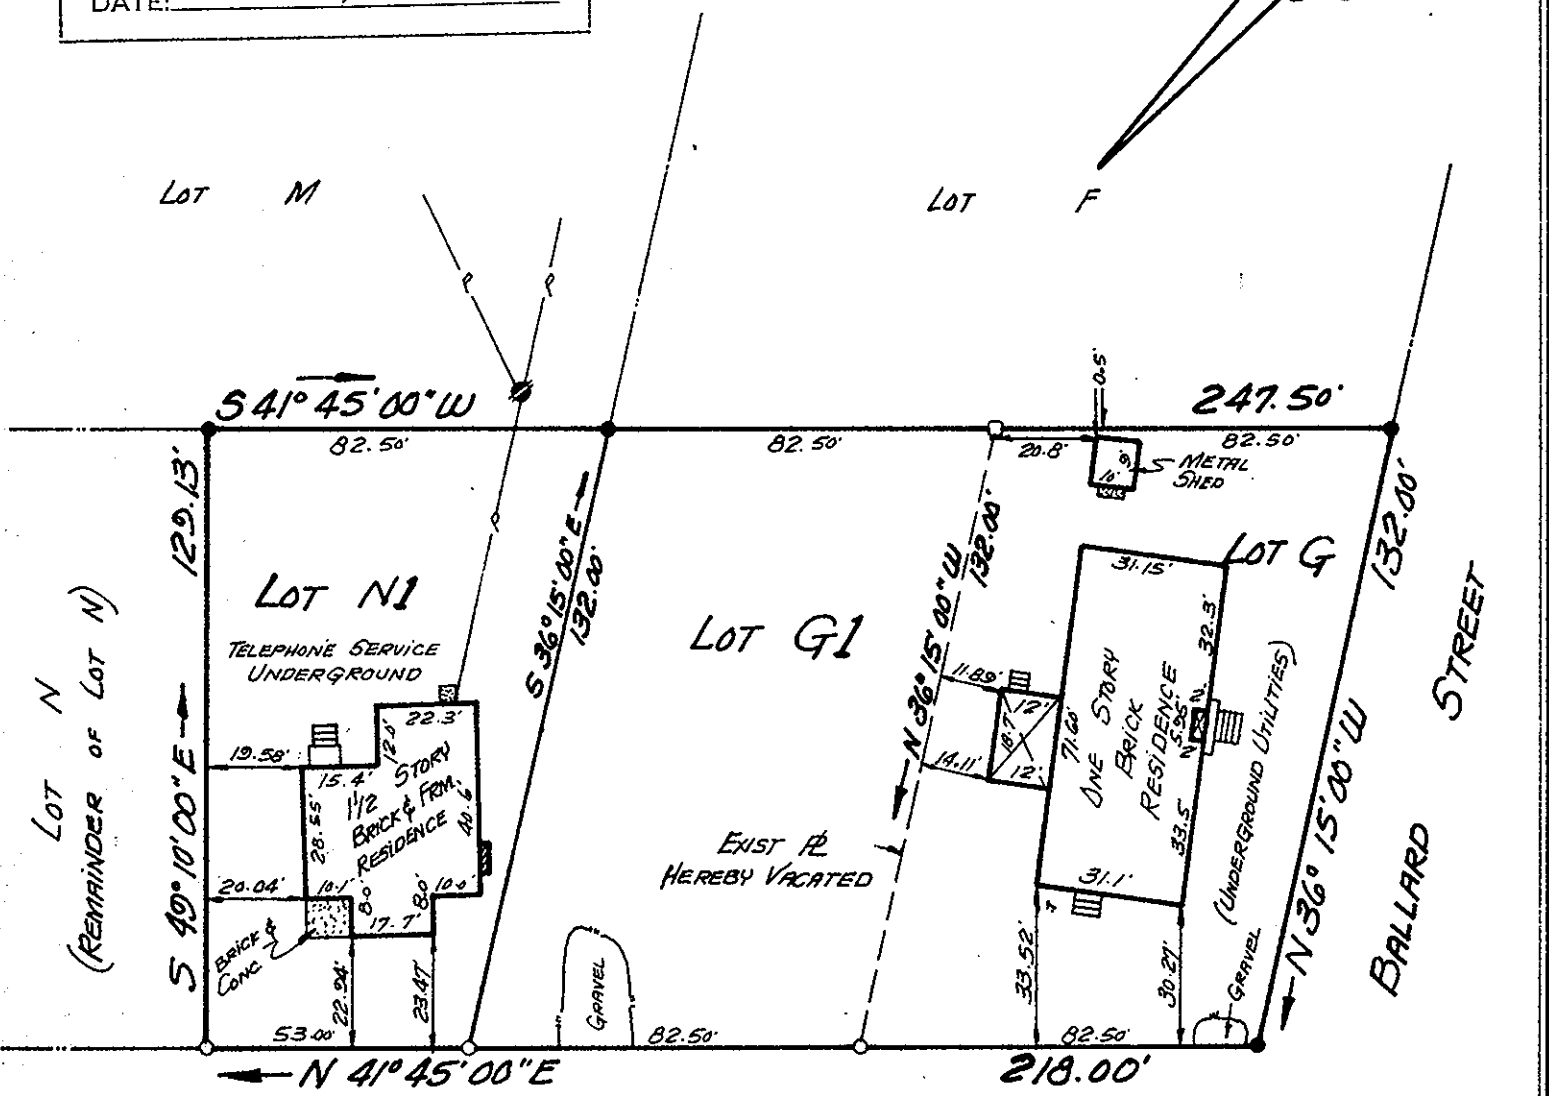


READ STREET (33' R/W)

Plat Book No. 10 Page 100

Filed in the Clerk's Office, Circuit Court, York Co., Va.
 the 20th day of March 1985

Teste:
 Edith M. Elliott, Clerk
[Signature]

D.C.

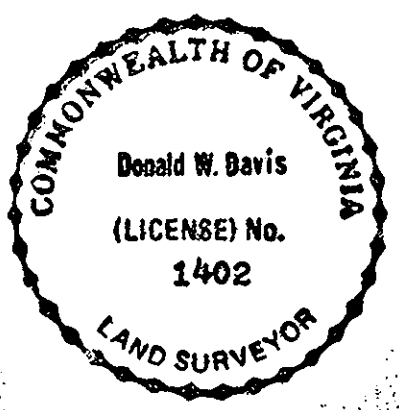

- SYMBOLS:**
- PIPE FOUND
 - PIPE SET
 - ROD FOUND
 - CONC. MONUMENT

- REFERENCES:**
- D.B. 21 Pg. 498
 - D.B. 57 Pg. 438
 - D.B. 60 Pg. 300A
 - P.B. 8 Pg. 462A

I, *Donald W. Davis*
 HEREBY CERTIFY THAT THE SURVEY REPRESENTED BY THIS PLAT WAS MADE BY ME ON THIS DATE AND IS CORRECT TO THE BEST OF MY KNOWLEDGE AND BELIEF. THERE ARE NO ENCROACHMENTS OF BUILDINGS UNLESS SHOWN HEREON.
 DAVIS & ASSOCIATES
 SURVEYORS & PLANNERS
 YORK COUNTY, VIRGINIA

JOB LOCATION *READ STREET*
 PLAT OF THE PROPERTY OF:
FRANK P. DICKINSON
LOT N1 AND VACATION OF BOUNDARY LINE BETWEEN LOTS G & G1
 AS SHOWN ON
 "PLAT SHOWING LOTS F, G, M, & N OF YORK TOWN VA., AND SUBDIVISION OF SAME"
 COUNTY OF YORK, VA.