

THE PROPERTY SHOWN ON THIS PLAT IS SUBJECT

VICINITY MAP SCALE |"= 2,000"

THE PLATTING OF THE LAND HEREON SHOWN IS WITH THE FREE CONSENT AND IN ACCORDANCE WITH THE DESIRE OF THE UNDERSIGNED OWNERS, PROPRIETORS, AND TRUSTEES, IF ANY. ATLANTIC HOMES DEVELOPMENT CORPORATION

KENNETH L. ALLEN-PRESIDENT SVEIN J. LASSEN-SECRETARY

Frances K. Barber A NOTARY PUBLIC IN AND FOR HE City OF Trugent News, DO HEREBY CERTIFY THAT THE ABOVE NAMED PERSONS WHOSE NAMES ARE SIGNED TO THE FOREGOING WRITING HAVE ACKNOWLEDGED THE SAME BEFORE ME IN MY CITY AND STATE AFORESAID \_AND STATE AFORESAID. GIVEN UNDER MY HAND PHIS IST DAY OF DETOLE 19

Trance K. Barlun

MY COMMISSION EXPIRES July 1 1990

TO THE BEST OF MY KNOWLEDGE AND BELIEF, ALL THE REQUIREMENTS AS SET FORTH IN THE ORDINANCE FOR APPROVING PLATS OF SUBDIVISION IN THE COUNTY OF YORK, VIRGINIA, HAVE BEEN COMPLIED WITH INCLUDING A CLOSURE OF NOT LESS THAN 1/10,000.

THIS IS TO CERTIFY THAT THE LAND EMBRACED IN THIS SUBDIVISION IS IN THE NAME OF ATLANTIC HOMES DEVELOPMENT CORPORATION, A VIRGINIA CORPORATION, AND WAS ACQUIRED FROM BANK OF VIRGINIA TRUST COMPANY, TRUSTEE, BY DEED DATED AUGUST 23,1983 AND DULY RECORDED IN THE CLERK'S OFFICE OF THE CIRCUIT COURT OF THE COUNTY OF YORK, VIRGINIA, IN DEED BOOK 383, PAGE 692. I CERTIFY THAT MONUMENTS AS SHOWN ON THE PLAT WILL BE SET ON OR BEFORE JUNE 31,1987.


DONALD R. KOHLMAN Certificate No. 54-17-3 (a) 1041

mald R. Kellman DONALD R. KOHLMAN CERTIFIED LAND SURVEYOR

EACH LOT WITHIN THIS SUBDIVISION IS SERVED BY PUBLIC SEWER PROVIDED BY THE COUNTY OF YORK, VIRGINIA.

EACH LOT WITHIN THIS SUBDIVISION IS SERVED BY PUBLIC WATER PROVIDED BY THE CITY OF NEWPORT NEWS.

JOB NO. 9162-5

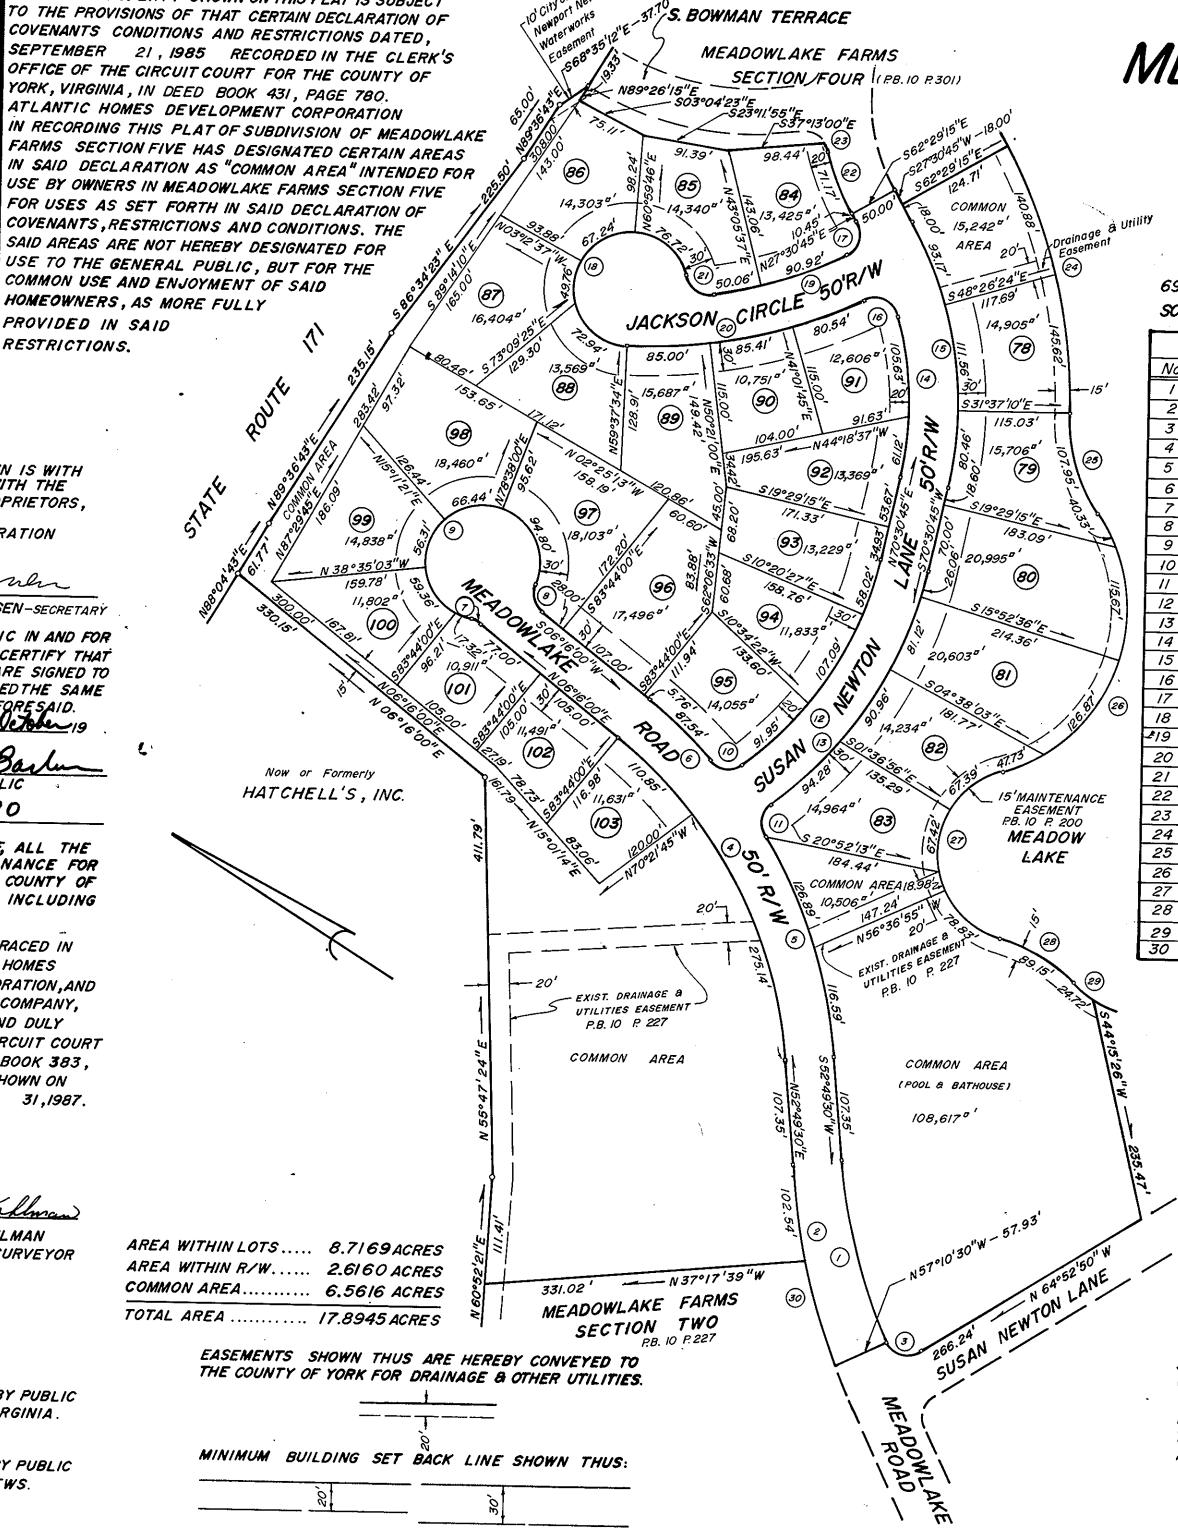

## MEADOWLAKE FARMS

SECTION FIVE COUNTY OF YORK VIRGINIA

COENEN & ASSOCIATES, INC. ENGINEERS - PLANNERS - SURVEYORS 696 J. CLYDE MORRIS BLVD. - NEWPORT NEWS, VA.

SCALE: |" = 100" DATE: JULY 5,1986

		CURVE	DAT	A TAL	BLE	
No.	DELTA	RADIUS	TAN.	ARC	CHORD	CH. BEARING
/	200 00' 00"	563.91'	99.43'	196.84'	195.84'	S 42 ° 49' 30" W
2	15° 49′ 44″	779.72	108.40'	2/5.4/	214.73'	N 44° 54' 34" E
3	97°42′ 19″	25.00'	28.61'	42.63'	37.65'	N 16° 01' 41" W
4	46° 33′ 30″	475.00'	204.36	385.98'	375.45	<del></del>
5	26° 34′ 21″	525.00	123.971	243.48'	241.31	S 39° 32' 20" W
6	09° 33′ 14″	525.00'	43.87'	87.54	+	S 11° 02' 37" W
7	28° 04' 15"	25.00'	6.25			N 07° 46' 05" W
8	72° 53′ 40″	25.00'	18.46		29.70'	S 42° 42'48" W
9	280° 58′ 08″	60.00'		294.23'		
10	84° 47' 07"	25.00'	22.82'	37.00'	33.71'	S 26° 34' 16" E
//	84° 47′ 02″	25.00'	22.82	37.00'	33.7/	S 68° 38′ 37" W
12	40° 31′ 27″	363.45	134.17'	257.06'	251.73'	S 89° /3' 32" E
/3	40° 31' 27"	4/3.45	152.63'	292.42'	286.36'	N 89° 13' 31" W
14	28° 57′ 04″	330.00'	85.19'	166.75'	164.98'	N 56° 02' 14" E
15	43° 00' 00"	380.00'	149.69'	285.19'	278.54'	S 49° 00' 46" W
16	99° 19' 27"	25.00'	29.44′	43.34'	38.//	N 08° 06' 00" W
17	94° 36′ 42″	25.00'	27.10'	41.28	36.75'	N 74° 49' 11" E
18	254°37'56"	60.00'		266.65'		
219	17°00'21"	475.00'	71.01'	140.98'	140.47'	S 49° 22' 17" E
20	27° 23′ 14″	525.00'	127.92'	250.95'	248.57'	N 44° 04' 03" W
21	85° 07′ 30″	25.00'	22.96'	37.14'	33.82'	S 01° 41'46"W
22	16° 18′ 40″	250.00'	35.83'	71.17'	70.93'	N 35° 40' 05" E
23	14° 13′ 51″	25.00'	3.12'	6.21'	6.19'	N 36°42' 32" E
24	29°03′15″	565.00'	146.40	286.5/	283.45	S 43°51'55" W
25	35°20'40"	175.00'	55.76'	107.95	106.25'	S 40°43' 12" W
26	108° 14' 19"	175.00'	241.93'	330.60'	283.58'	S 77° 10' 02"W
27	148° 05' 06"	90.00'	314.75'	232.61'	173.06'	S 57° 14' 38" W
28	29° 11′ 15"	175.00'	45.56'	89.15'	88.19'	S 02° 12' 17" E
29	12° 52'35"	110.00'	12.41	24.72'	24.67'	S 05°57'07"W
30	08° 17' 37"	779.72'	56.53'	112.87'	112.77'	N 41° 08' 31" E

APPROVED :

YORK COUNTY BOARD OF SUPERVISORS

APPROVING AGEN

STATE OF VIRGINIA COUNTY OF YORK IN THE CLERK'S OFFICE OF THE CIRCUIT COURT FOR THE COUNTY OF YORK THE 64 DAY OF GOT 1987 THIS MAP WAS PRESENTED AND ADMITTED TO RECORD AS THE LAW DIRECTS, PLAT BOOK\_\_\_\_\_\_, PAGE\_\_