


SUBDIVISION  
OF  
**WOODLAKE CROSSING**  
SECTIONS IX & X  
COUNTY OF YORK, VIRGINIA



SCALE: 1" = 100'  
SHEET 2 OF 2  
DEC. 11, 1987

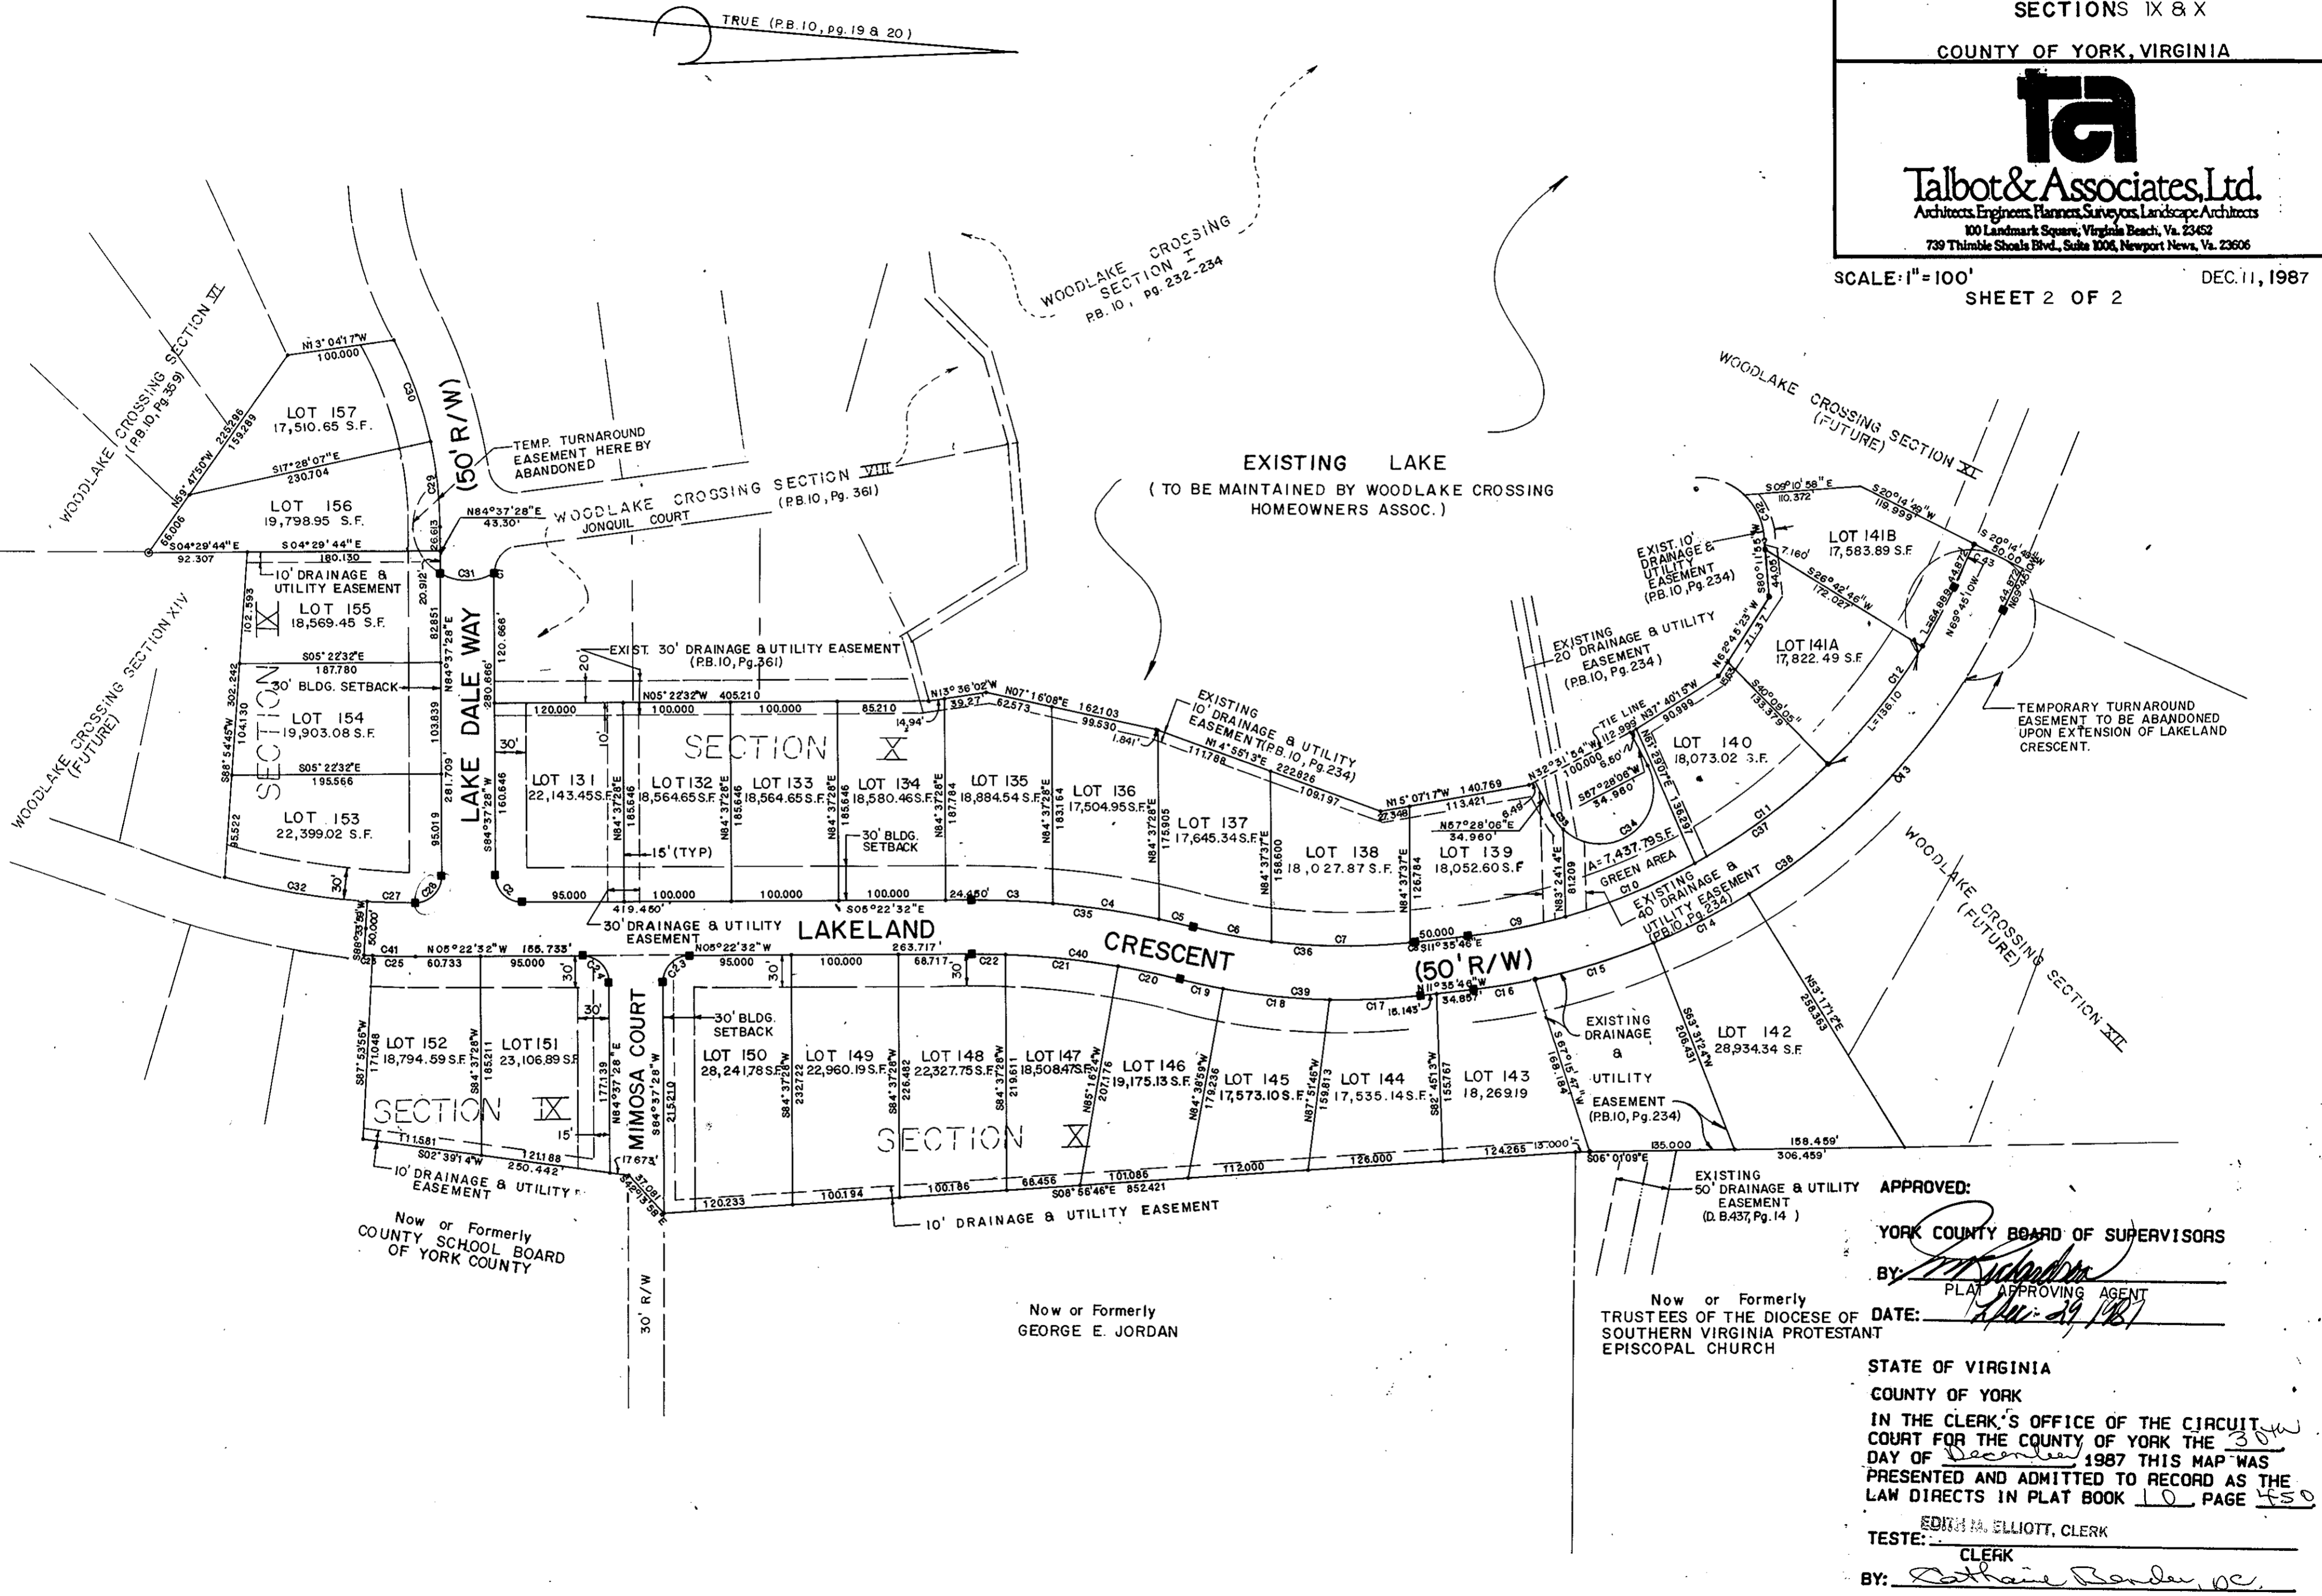

Now or Formerly  
COUNTY SCHOOL BOARD  
OF YORK COUNTY

Now or Formerly  
GEORGE E. JORDAN

Now or Formerly  
TRUSTEES OF THE DIOCESE OF  
SOUTHERN VIRGINIA PROTESTANT  
EPISCOPAL CHURCH

APPROVED:  
YORK COUNTY BOARD OF SUPERVISORS

BY: *[Signature]*  
PLAT APPROVING AGENT

DATE: *Dec 29 1987*

STATE OF VIRGINIA  
COUNTY OF YORK  
IN THE CLERK'S OFFICE OF THE CIRCUIT  
COURT FOR THE COUNTY OF YORK THE 30th  
DAY OF December 1987 THIS MAP WAS  
PRESENTED AND ADMITTED TO RECORD AS THE  
LAW DIRECTS IN PLAT BOOK 10, PAGE 450

TESTE: EDITH A. ELLIOTT, CLERK  
CLERK  
BY: *[Signature]*

