


TABB LAKES
SECTION THREE-B
COUNTY OF YORK, VIRGINIA

THE DeYOUNG - JOHNSON GROUP, INC.
 P.O. BOX 197
 WILLIAMSBURG, VA. 23187

SCALE: 1" = 100'
 NOVEMBER 28, 1988
 SHEET 2 OF 2

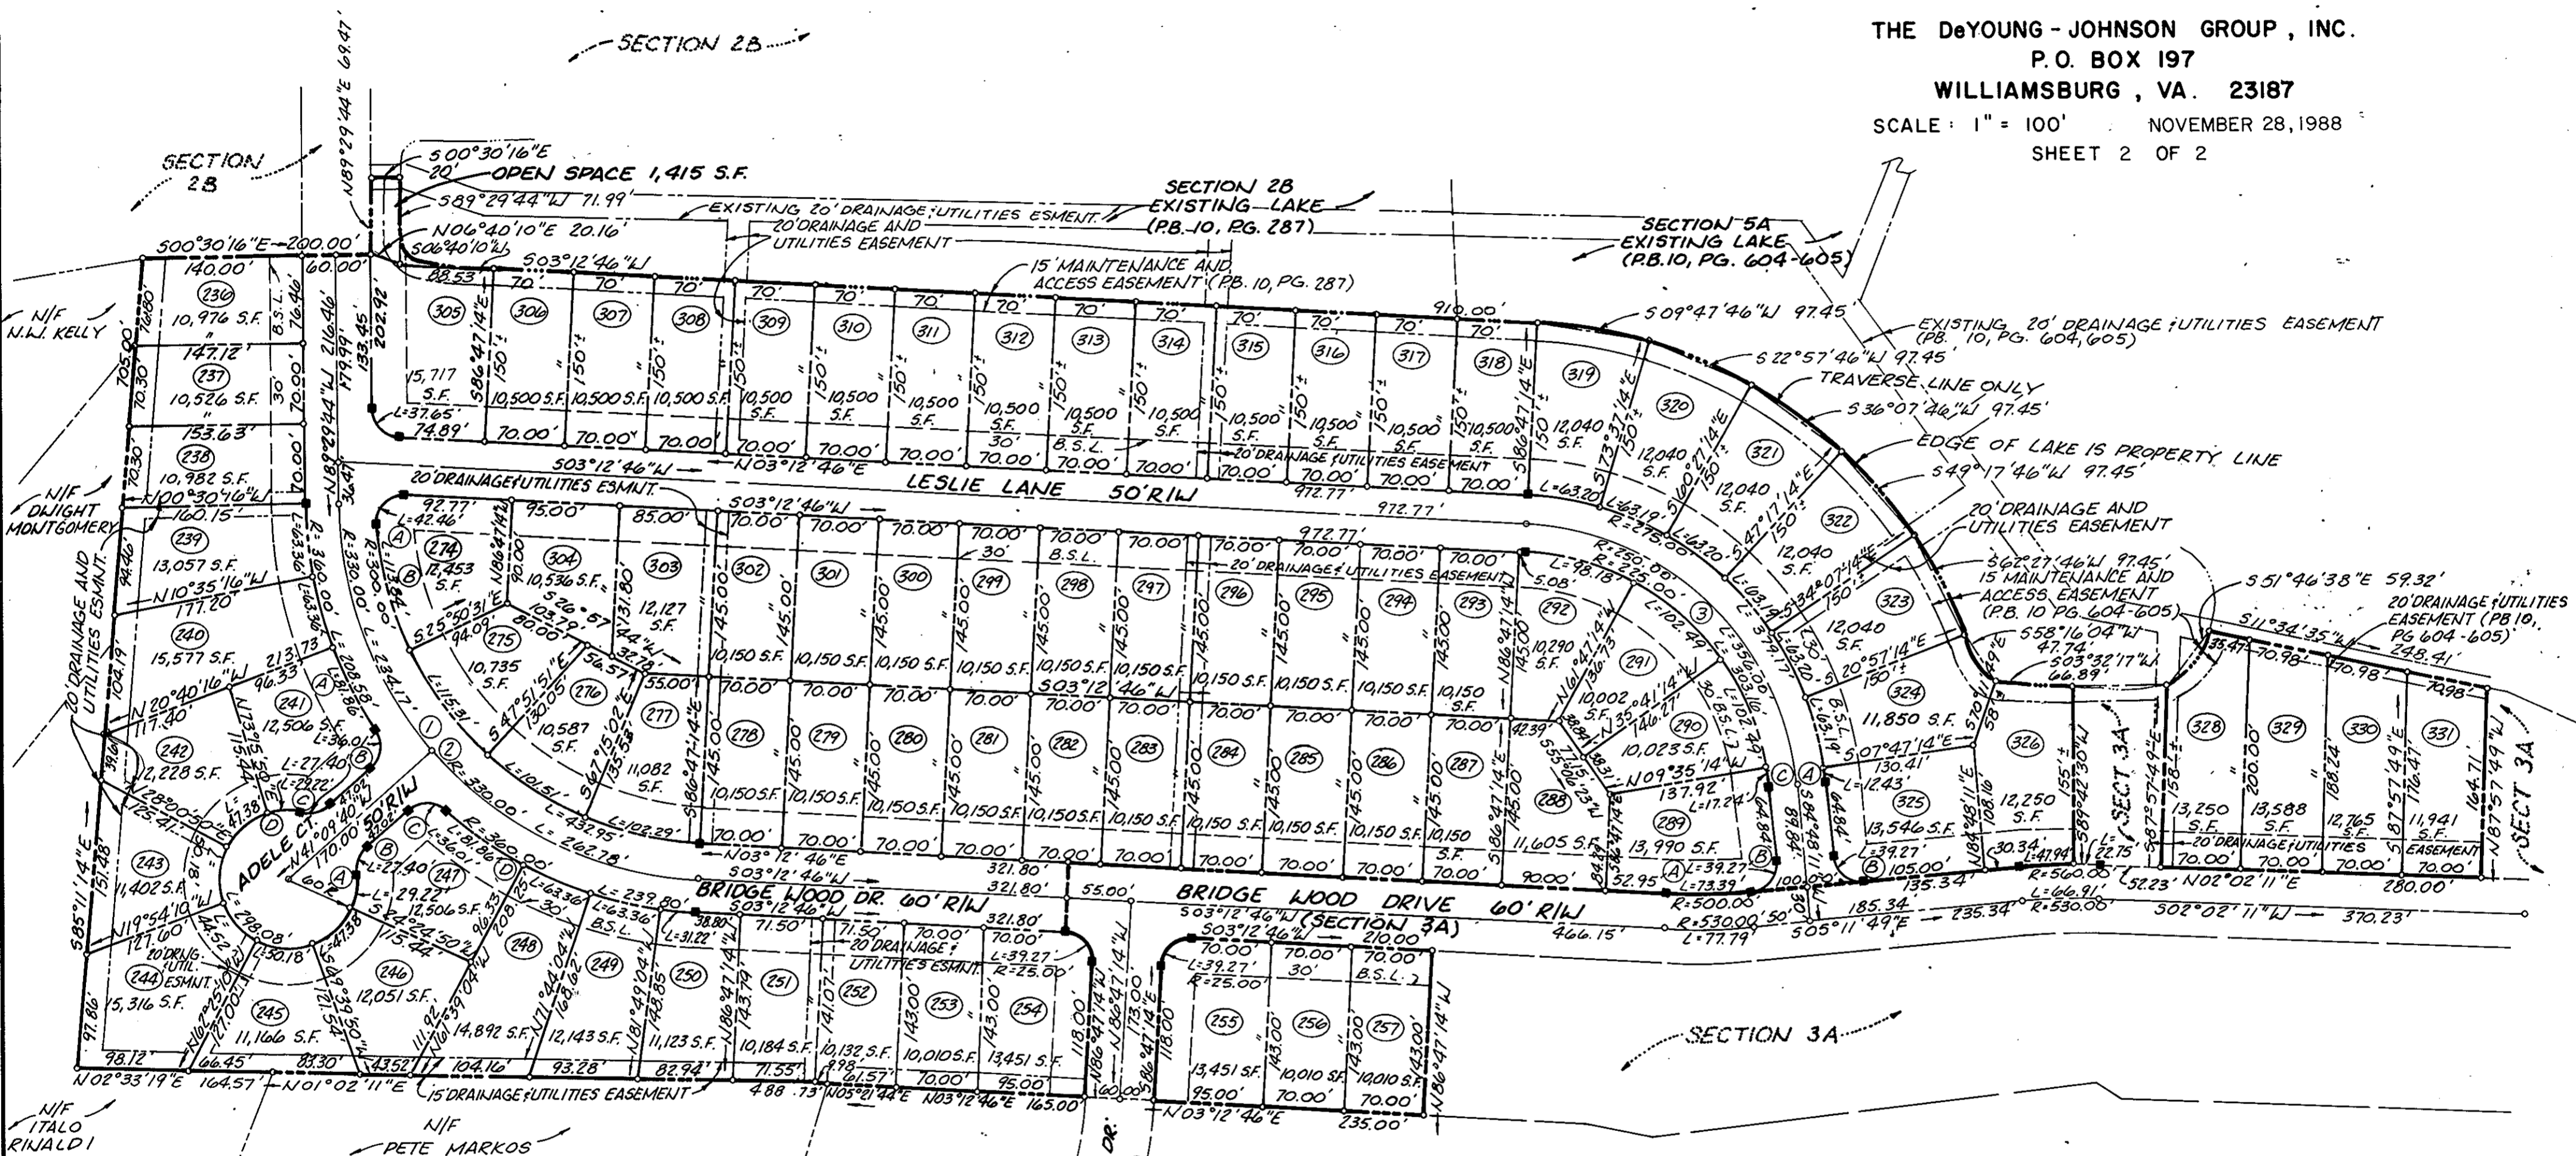

AREA WITHIN OPEN SPACE = 1,415 S.F. ± / 0.02 AC.
 AREA WITHIN LOTS = 891,930 S.F. ± / 20.48 AC.
 AREA WITHIN R/W = 150,988.17 S.F. / 3.47 AC.
 TOTAL SUBDIVIDED AREA = 1,044,332.80 S.F. / 23.97 AC.

APPROVED
YORK COUNTY BOARD OF SUPERVISORS

BY: J. Mark Carter
 PLAT APPROVING AGENT
 DATE: June 27, 1989

STATE OF VIRGINIA
 COUNTY OF YORK

IN THE CLERK'S OFFICE OF THE CIRCUIT COURT FOR THE
 COUNTY OF YORK THE 27th DAY OF June, 1989
 THIS MAP WAS PRESENTED & ADMITTED TO RECORD AS
 THE LAW DIRECTS IN PLAT BOOK 11, PAGE 85
 2:40 P.M.

TESTE: NANCY B KANE, CLERK
 CLERK

BY: Karen D. Kelly Watkins, Jr.

LEGEND

EASEMENTS SHOWN THUS ARE HEREBY CONVEYED
 TO THE COUNTY OF YORK FOR DRAINAGE & UTILITIES

MINIMUM BUILDING SETBACK LINE SHOWN THUS

CONCRETE MONUMENTS SHOWN THUS

IRON PIPES SHOWN THUS

