


Filed in the Clerk's Office, Circuit Court, York Co., Va.
 the 27th day of February 1990
 2:24 PM


Teste:
 Nancy B. Kane, Clerk,
Carol Grosselmu D.C.

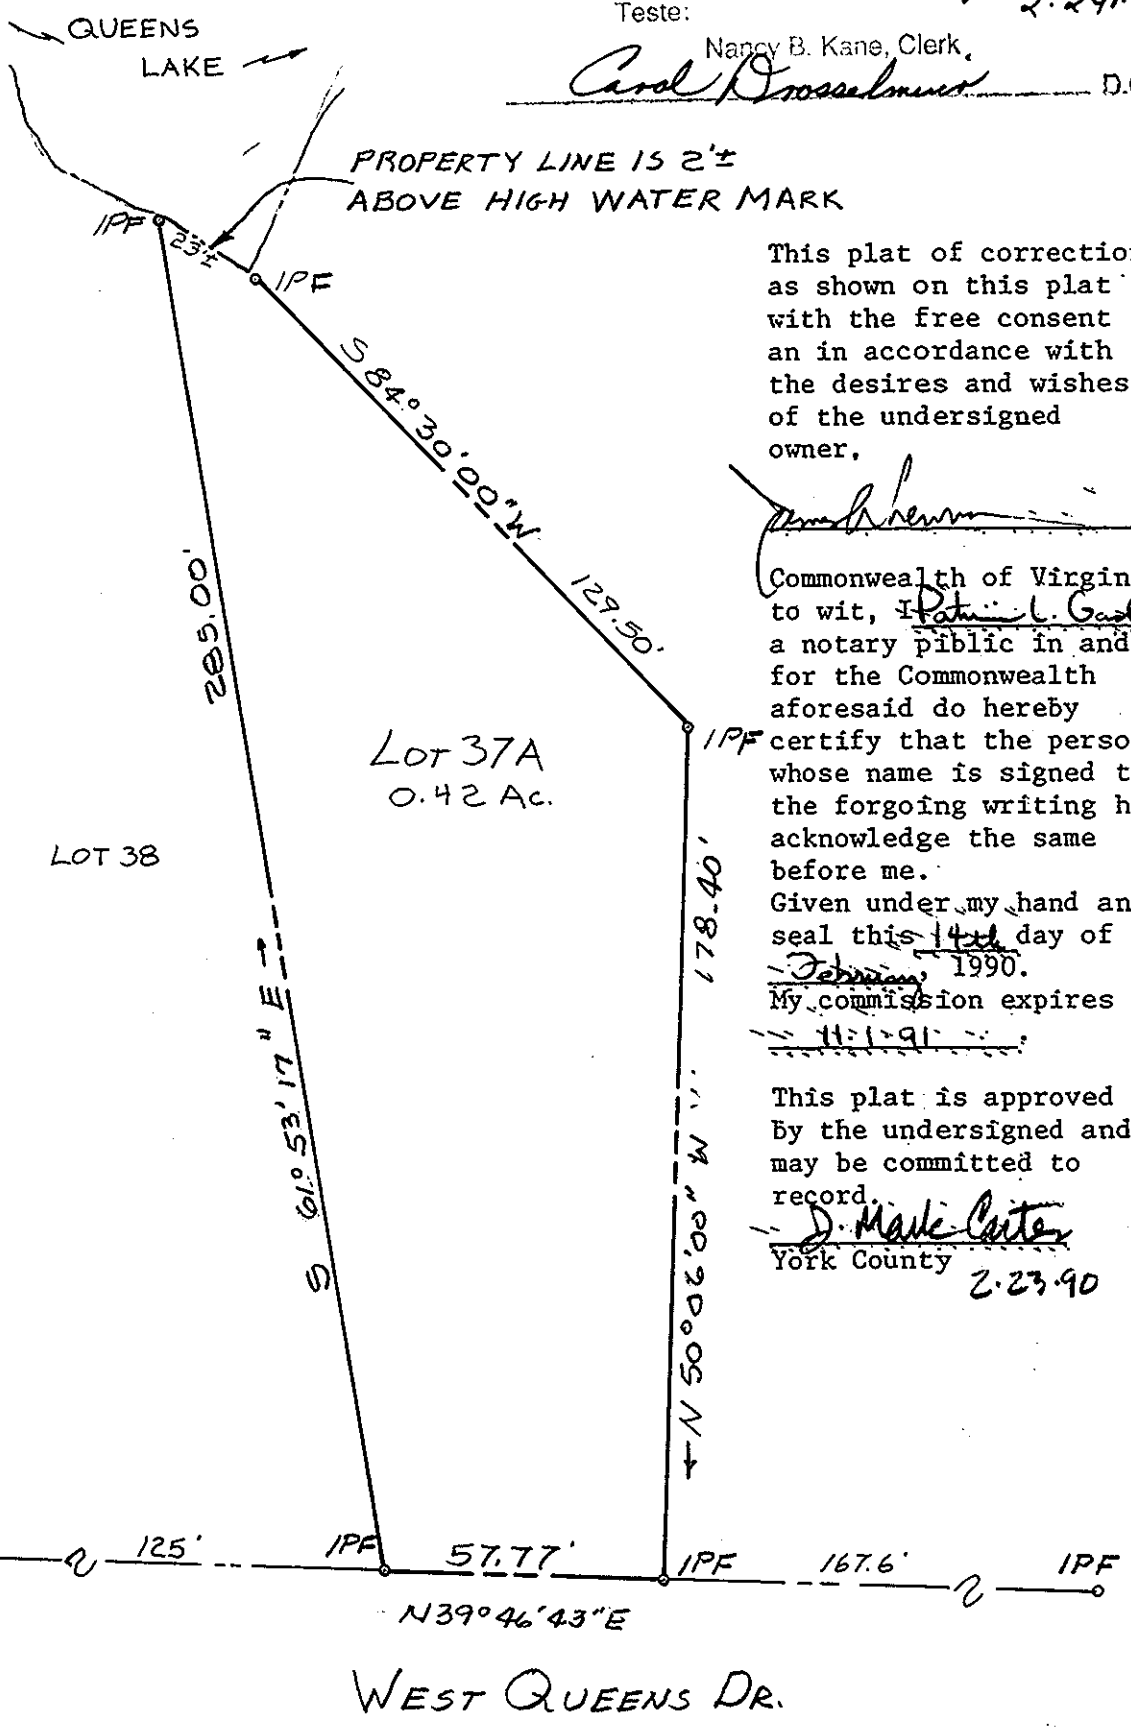

This plat of correction as shown on this plat is with the free consent and in accordance with the desires and wishes of the undersigned owner,

[Signature]
 Commonwealth of Virginia
 to wit, Patrick L. Gosh
 a notary public in and
 for the Commonwealth
 aforesaid do hereby
 certify that the person
 whose name is signed to
 the forgoing writing has
 acknowledge the same
 before me.
 Given under my hand and
 seal this 14th day of
February 1990.
 My commission expires
11-1-91

This plat is approved
 by the undersigned and
 may be committed to
 record.
J. Mark Carter
 York County
 2.23.90

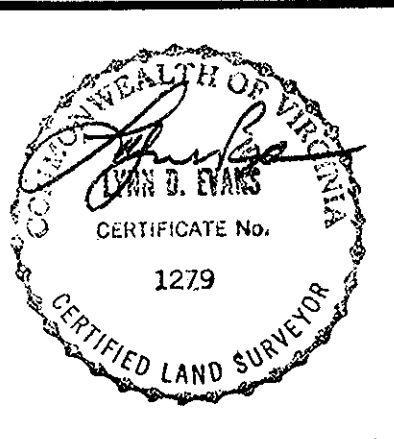

REF.:
 PB 5/96

PLAT OF CORRECTION
LOT 37A QUEENS LAKE

YORK COUNTY VIRGINIA

DATE: **FEB 14, 1990** SCALE: **1" = 40'**

DJG THE DEYOUNG-JOHNSON GROUP, INC.
 ENGINEERS-ARCHITECTS-SURVEYORS

JOB NO.
4474

P.O. BOX 197 WILLIAMSBURG, VIRGINIA 23187 (804) 253-0673