


225

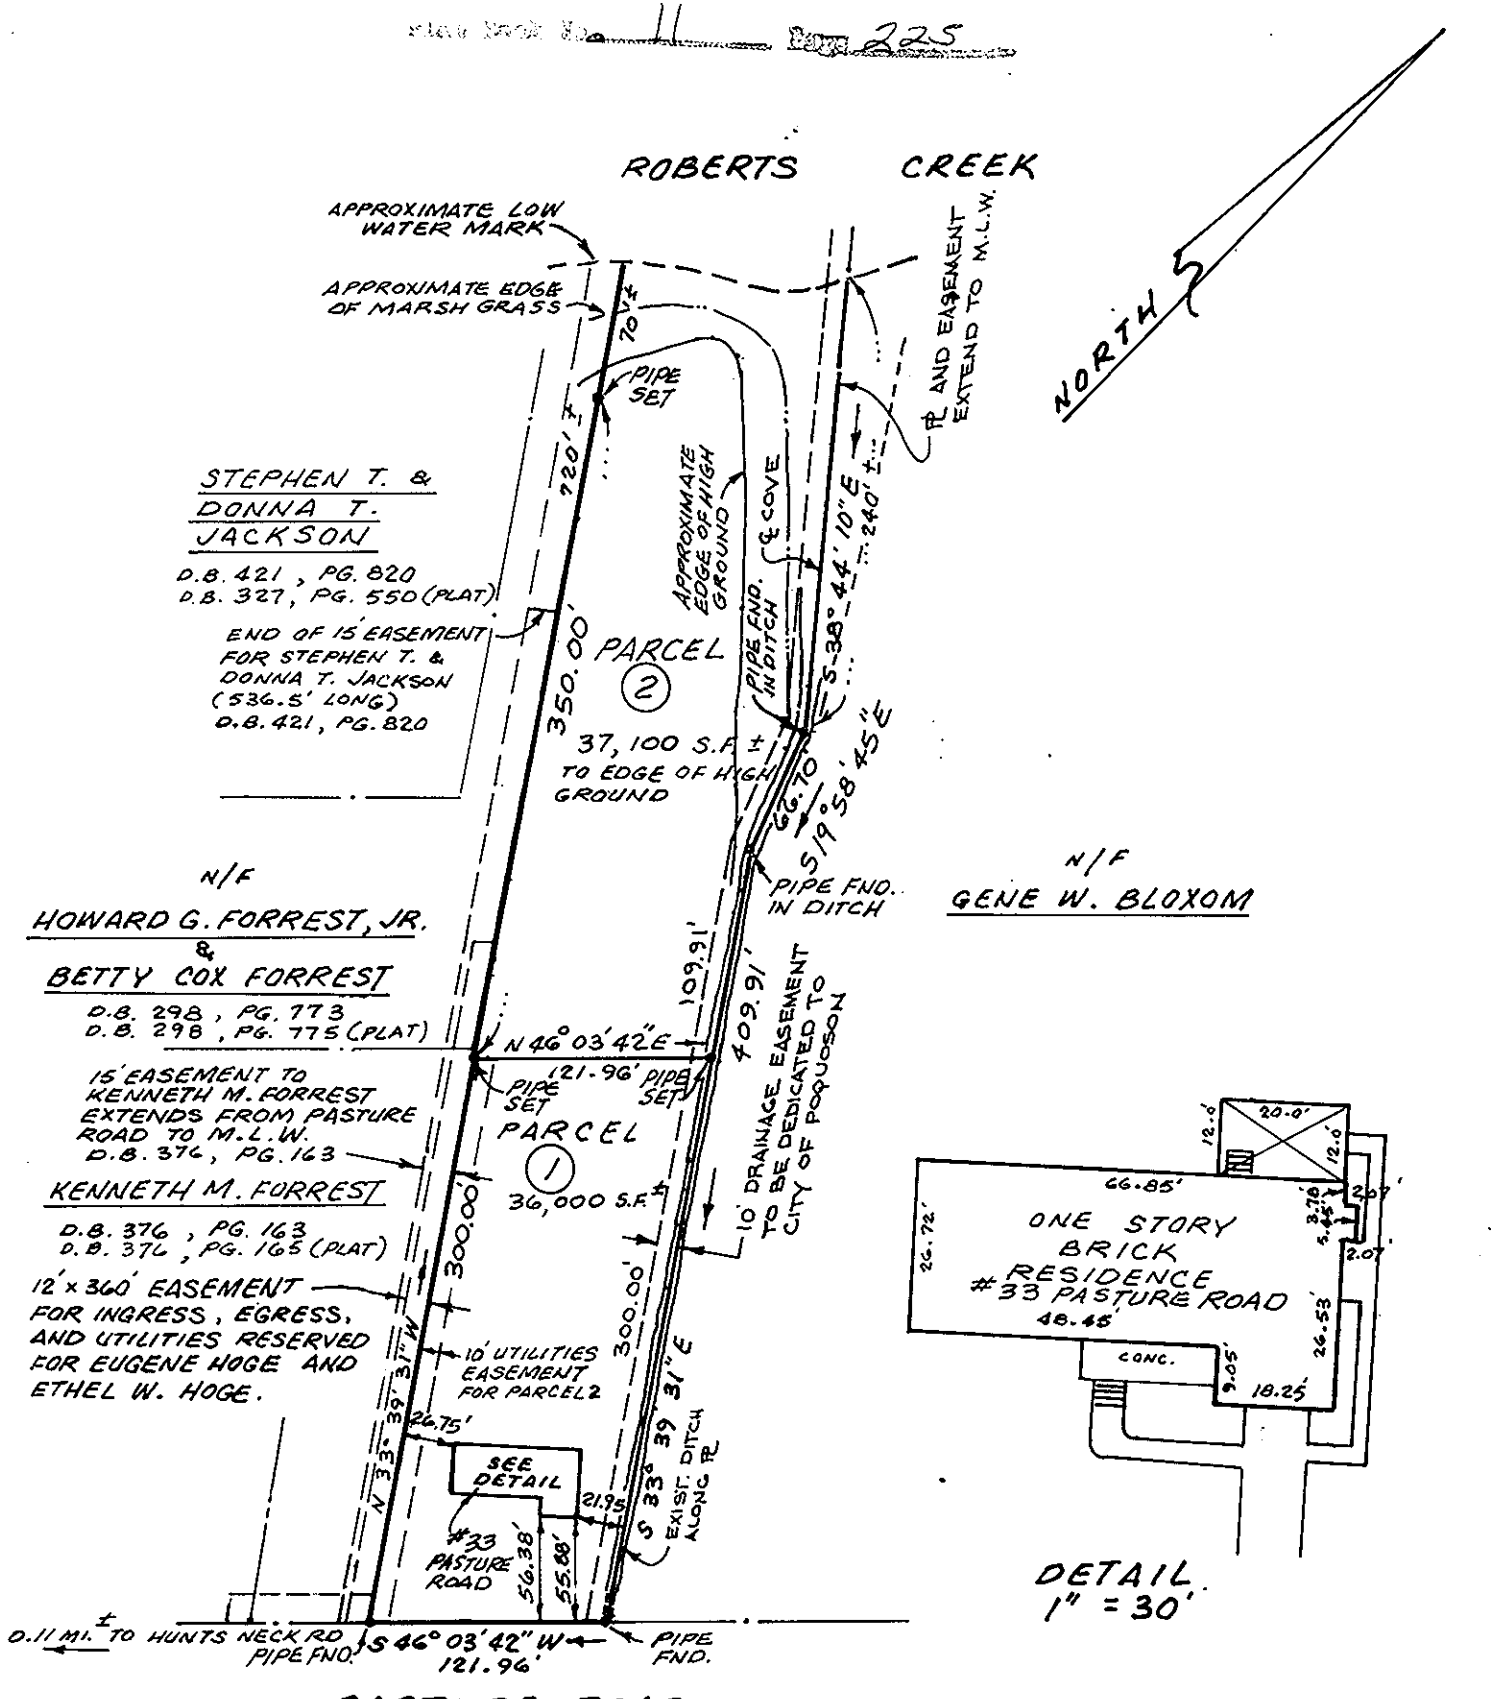


Filed in the Clerk's Office, County of York Co., Va.  
 the 6th day of July 1990

Teste:  
 Nancy B. Kane, Clerk  
*Eugene Hoge* D.C.

CITY OF POQUOSON  
 APPROVED  
 DATE 7/5/90  
*[Signature]*  
 CITY MANAGER

REFERENCES: D.B. 292, PG. 192  
 D.B. 292, PG. 194 (PLAT)

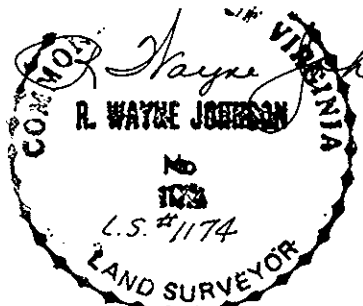

PLAT SHOWING  
 PARCEL 1 AND PARCEL 2  
 DIVISION OF THE PROPERTY OF  
 EUGENE HOGE  
 CITY OF POQUOSON, VIRGINIA

JOHNSON • BAIRD AND ASSOCIATES  
 CIVIL ENGINEER AND LAND SURVEYORS  
 1538 WEST QUEEN STREET - HAMPTON, VIRGINIA 23669

SUBJECT TO EASEMENTS, RIGHT OF  
 WAYS, AND COVENANTS OF RECORD.

SCALE: 1" = 100'  
 DATE: JUNE 27, 1990  
 DATA DISK #11  
 FILE NO. 89-141