


PLAT OF THE PROPERTY OF
WILLIAM M. ROLLINS, JR.
AND
NANCY LAWSON ROLLINS
CITY OF POQUOSON, VIRGINIA

JOHNSON · BAIRD AND ASSOCIATES
1538 WEST QUEEN STREET - HAMPTON - VIRGINIA - 23669

SCALE: 1" = 100'	DATE	MAY 18, 1990	SHEET	1
	FILE NO.	90-43	OF	1

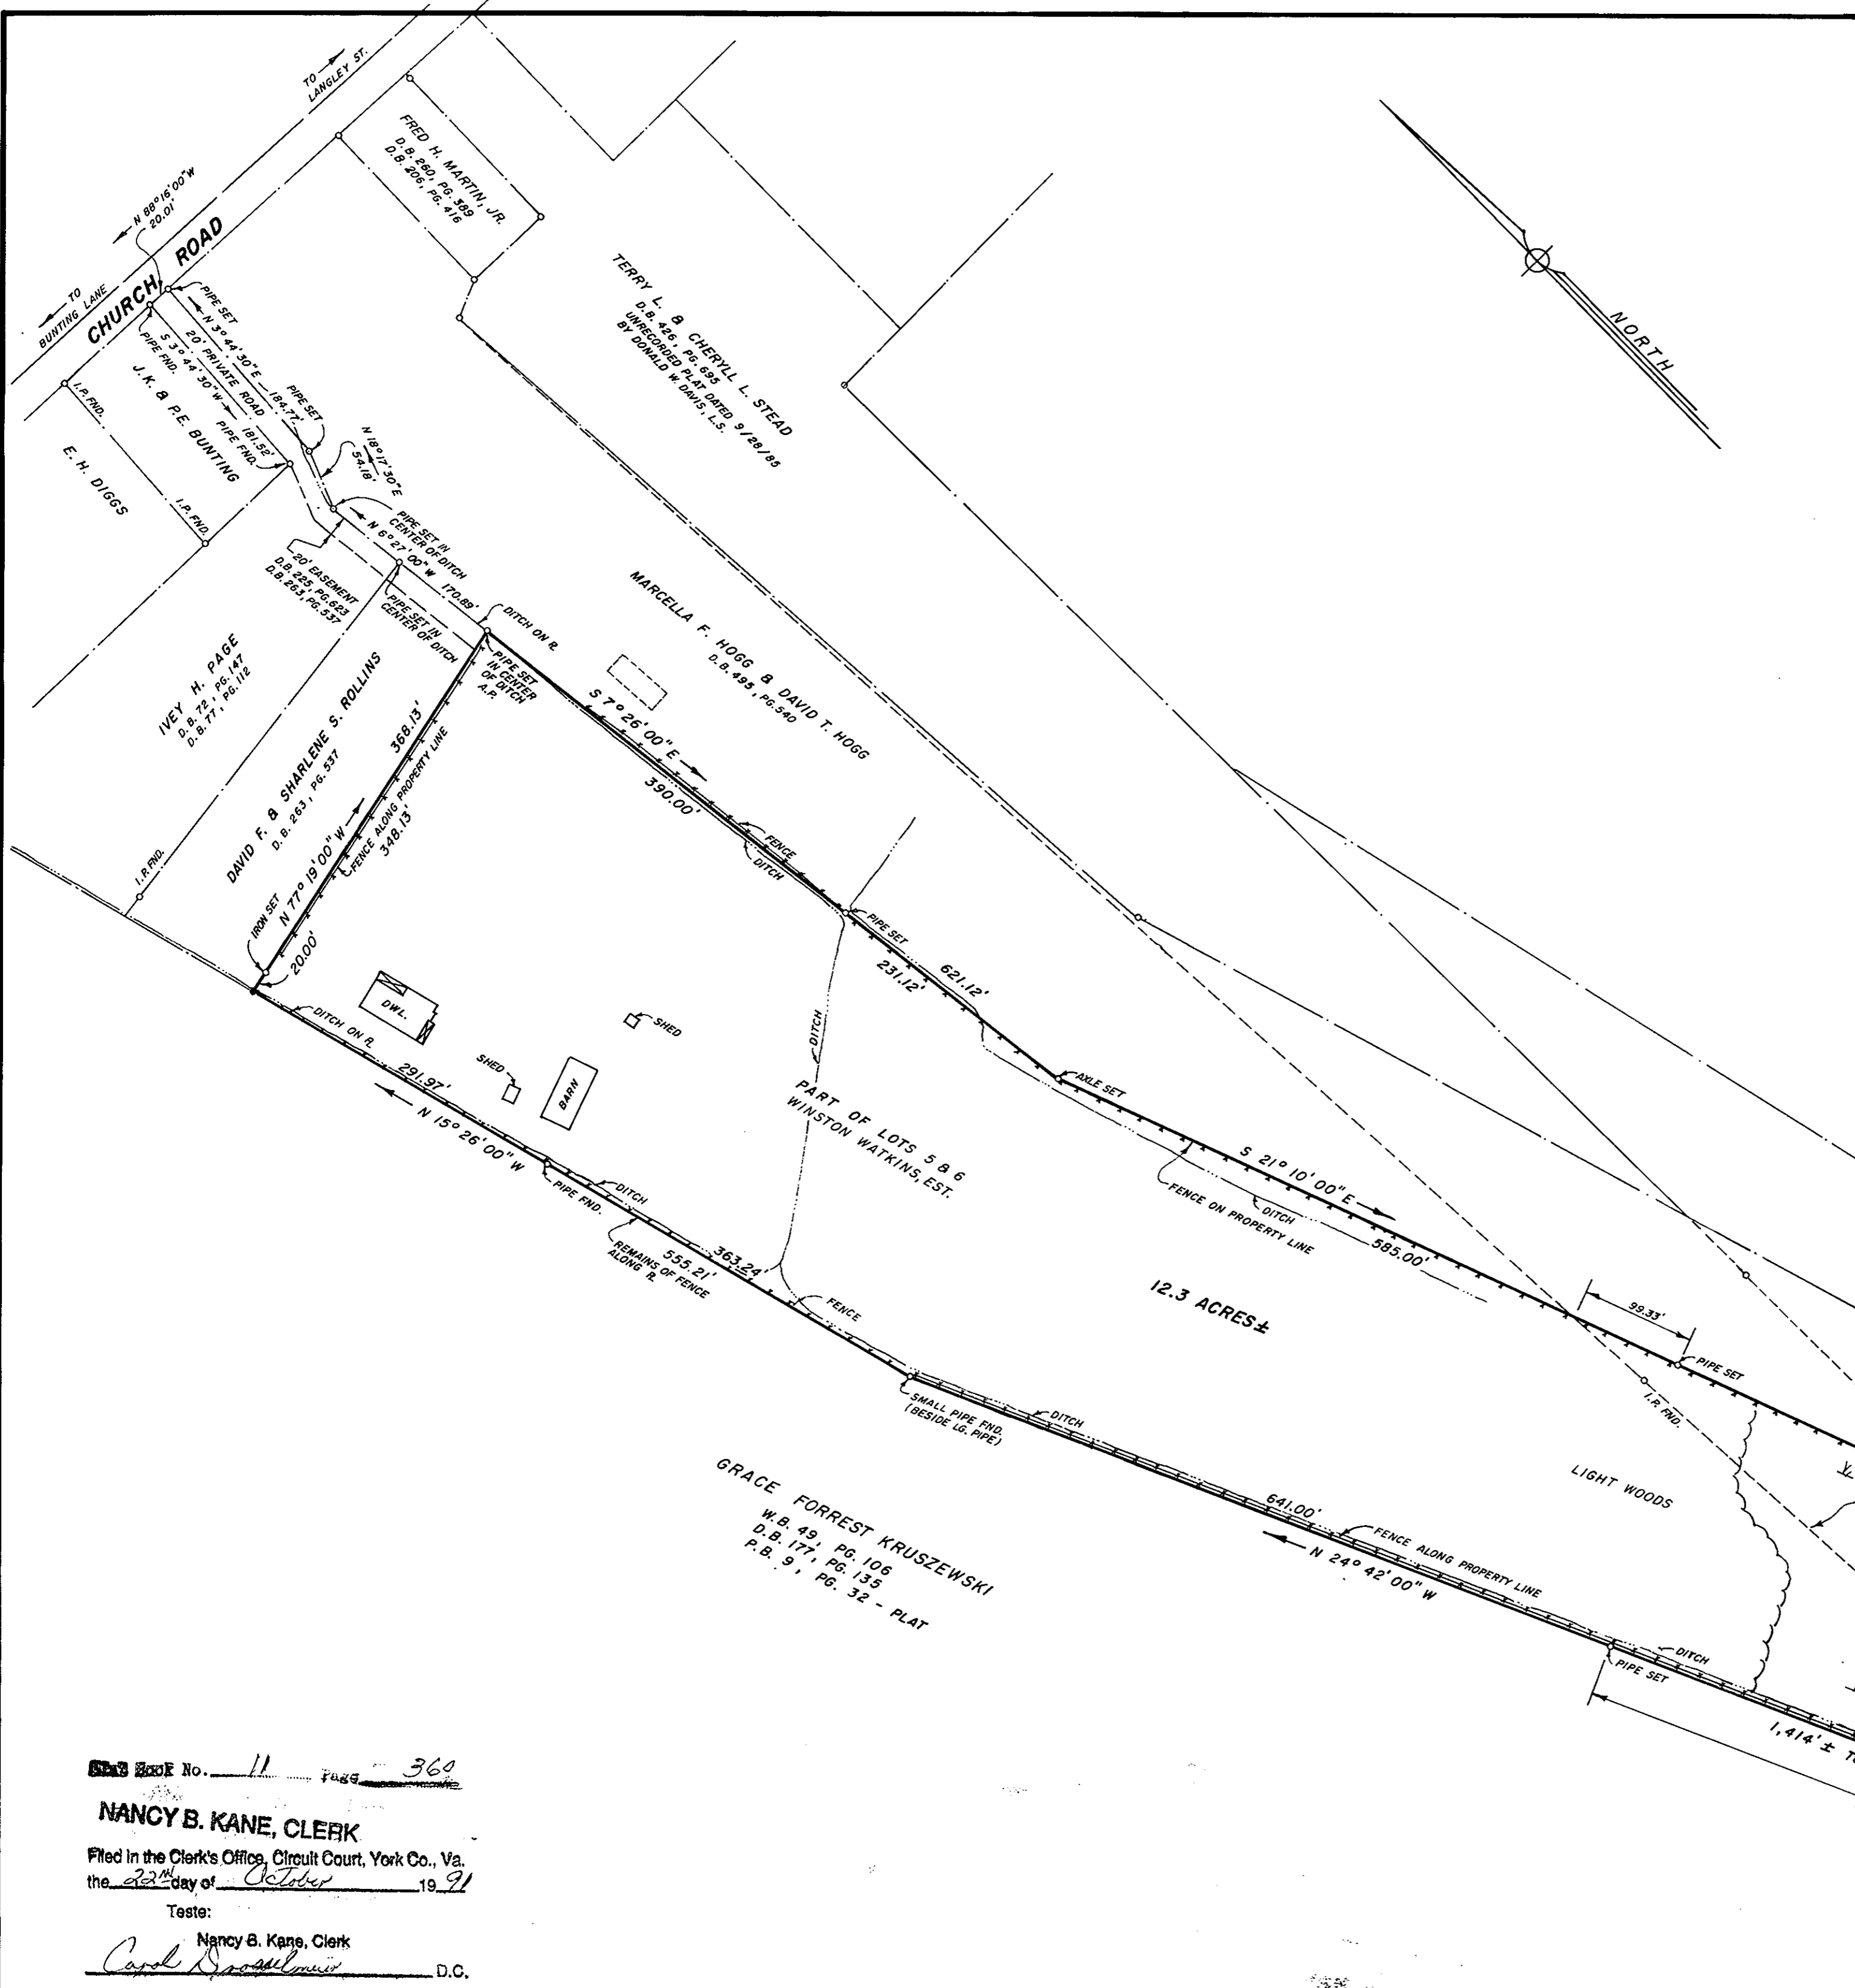

- LEGAL REFERENCES**
- D.B. 225, PG. 623
 - D.B. 77, PG. 112
 - D.B. 77, PG. 115
 - D.B. 20, PG. 262 - LOT 5
 - D.B. 19, PG. 195 - LOT 6
 - P.B. 1, PG. 12 - LOTS 1-6

TAX MAP NO. 30 (1) 36
ADDRESS: # 139 CHURCH ROAD

NOTE:
PROPERTY LINES SHOWN HEREON RE-ESTABLISHED FROM PLAT OF WINSTON WATKINS EST., OTHER PLATS OF RECORD, DEEDS OF RECORD, PHYSICAL EVIDENCE, AND STATEMENTS BY OWNERS.

Book No. 11 Page 360
NANCY B. KANE, CLERK
Filed in the Clerk's Office, Circuit Court, York Co., Va.
the 22nd day of October 19 91
Teste:
Nancy B. Kane, Clerk
Carol Spaulding D.C.