


STATE OF VIRGINIA COUNTY OF YORK  
 IN THE CLERK'S OFFICE OF THE CIRCUIT COURT FOR THE  
 COUNTY OF YORK, THE DAY OF \_\_\_\_\_, 1989, THIS  
 PLAT WAS PRESENTED AND ADMITTED TO RECORD AS THE LAW DIRECTS  
 IN PLAT BOOK \_\_\_\_\_ PAGE \_\_\_\_\_

Plat Book No. 11 Page 423  
 Filed in the Clerk's Office, Circuit Court, York Co., Va. SEE SHEET 1 FOR NOTES  
 the 21 day of June 1989  
 Teste: Nancy B. Kane, Clerk  
Carol D. [Signature] D.C.


VIRGINIA:  
 IN THE CLERK'S OFFICE OF THE CITY OF NEWPORT NEWS,  
 THE DAY OF \_\_\_\_\_, 1989, THIS PLAT WAS PRESENTED  
 AND ADMITTED TO RECORD AS THE LAW DIRECTS IN PLAT BOOK \_\_\_\_\_  
 AT PAGE \_\_\_\_\_

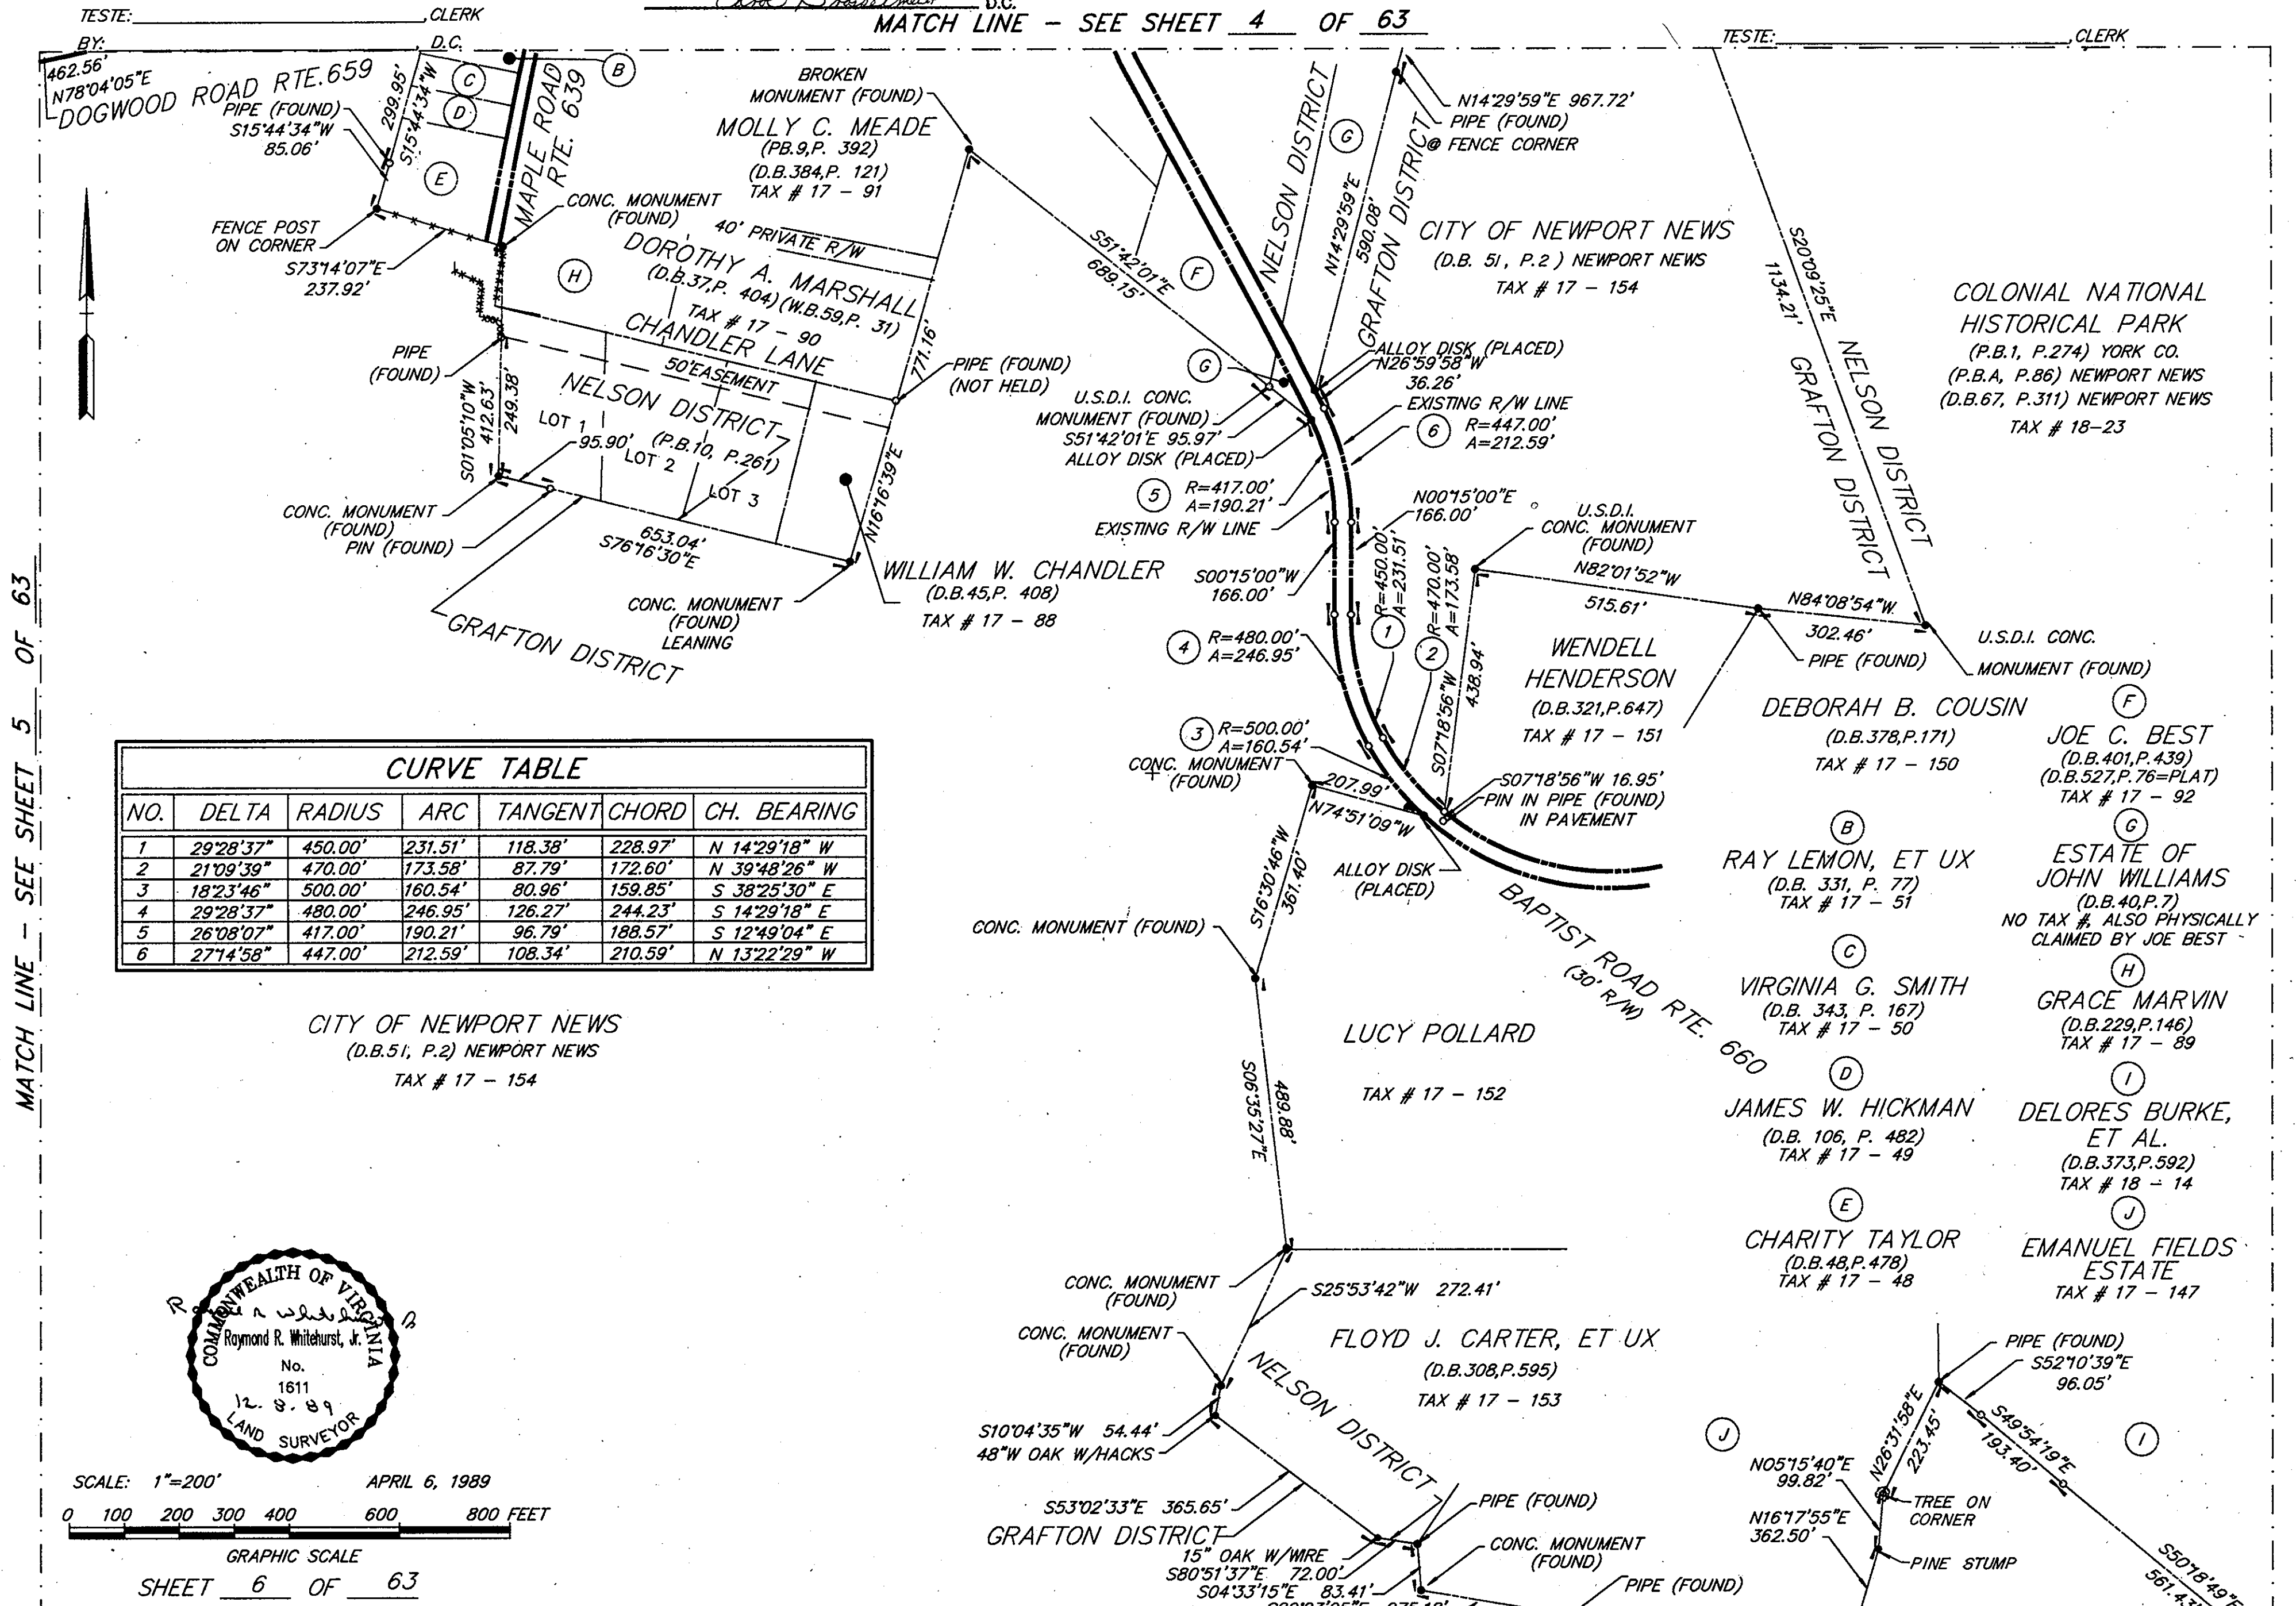

MATCH LINE - SEE SHEET 5 OF 63

MATCH LINE - SEE SHEET 4 OF 63

MATCH LINE - SEE SHEET 8 OF 63

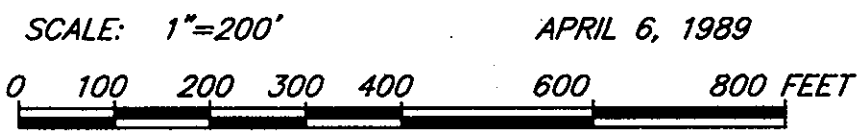

GRAPHIC SCALE  
 SHEET 6 OF 63