

STATE OF VIRGINIA COUNTY OF YORK
IN THE CLERK'S OFFICE OF THE CIRCUIT COURT FOR THE
COUNTY OF YORK, THE DAY OF 1989, THIS
PLAT WAS PRESENTED AND ADMITTED TO RECORD AS THE LAW DIRECTS
IN PLAT BOOK PAGE

Filed in the Clerk's Office, Circuit Court, York Co., Va.
on the 2nd day of June 1989 SEE SHEET 1 FOR NOTES

Teste: Nancy B. Kane, Clerk
Carol D. [Signature] D.C.

Plat Book No. 11 Page 475

VIRGINIA: IN THE CLERK'S OFFICE OF THE CITY OF NEWPORT NEWS,
THE DAY OF 1989, THIS PLAT WAS PRESENTED
AND ADMITTED TO RECORD AS THE LAW DIRECTS IN PLAT BOOK
AT PAGE



TESTE: _____ CLERK
BY: _____ D.C.

MATCH LINE - SEE SHEET 44 OF 63

TESTE: _____ CLERK



LEWIS A. MCMURRAN, JR., ET AL
(P.B. 8, P. 127A & 127B)
(P.B. 8, P. 489A & 489B)
TAX # 28-1-1

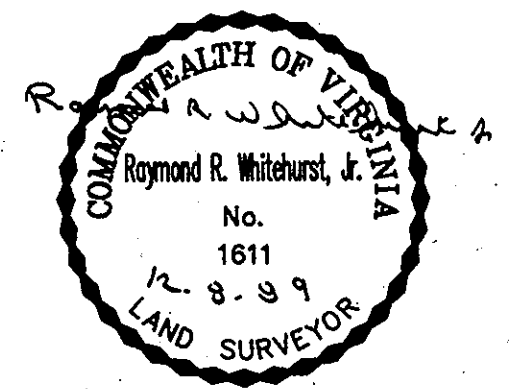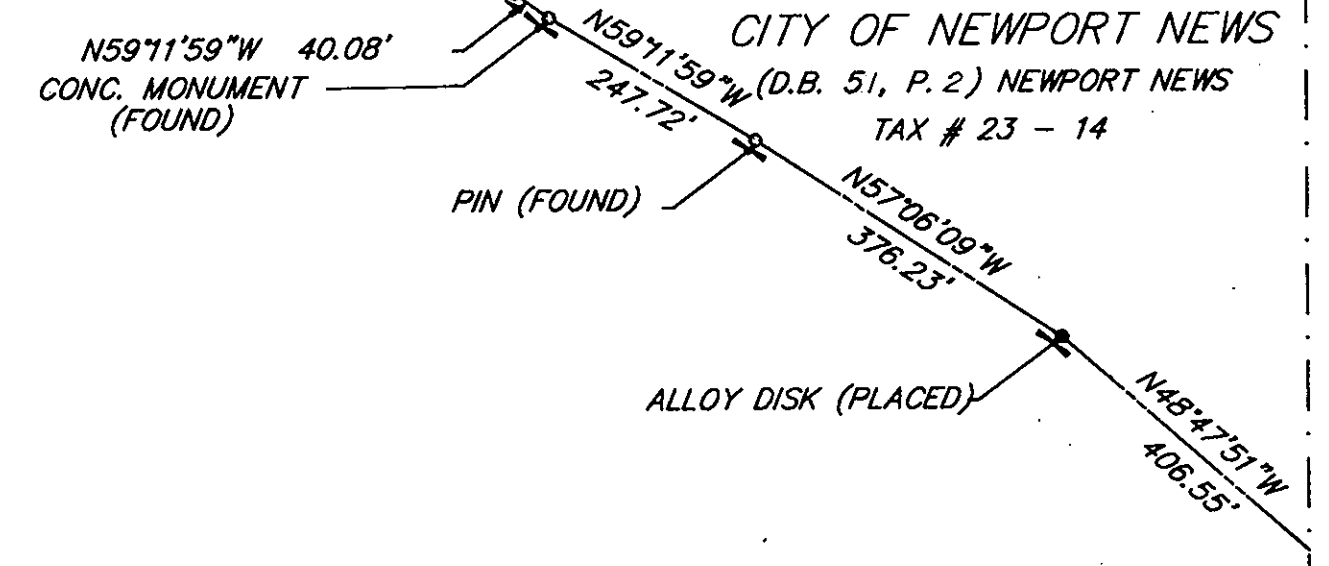

SCALE: 1"=200' APRIL 6, 1989
0 100 200 300 400 600 800 FEET
GRAPHIC SCALE

DWG. NO. 90-C-11
DWG. FILE NO. HA-1457
PRINT FILE NO. N-8141

MATCH LINE - SEE SHEET 50 OF 63