
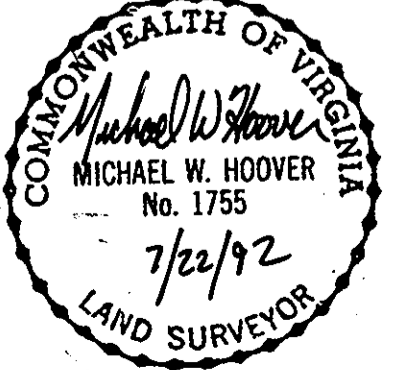


VICINITY MAP
SCALE: 1" = 2,000'

Plat Book No. 11 Page 622
 Filed in the Clerk's Office, Circuit Court, York Co., Va.
 the 30th day of June, 1993
 Tests: Karen Kugratini D.C.
 Nancy B. Kase, Clerk

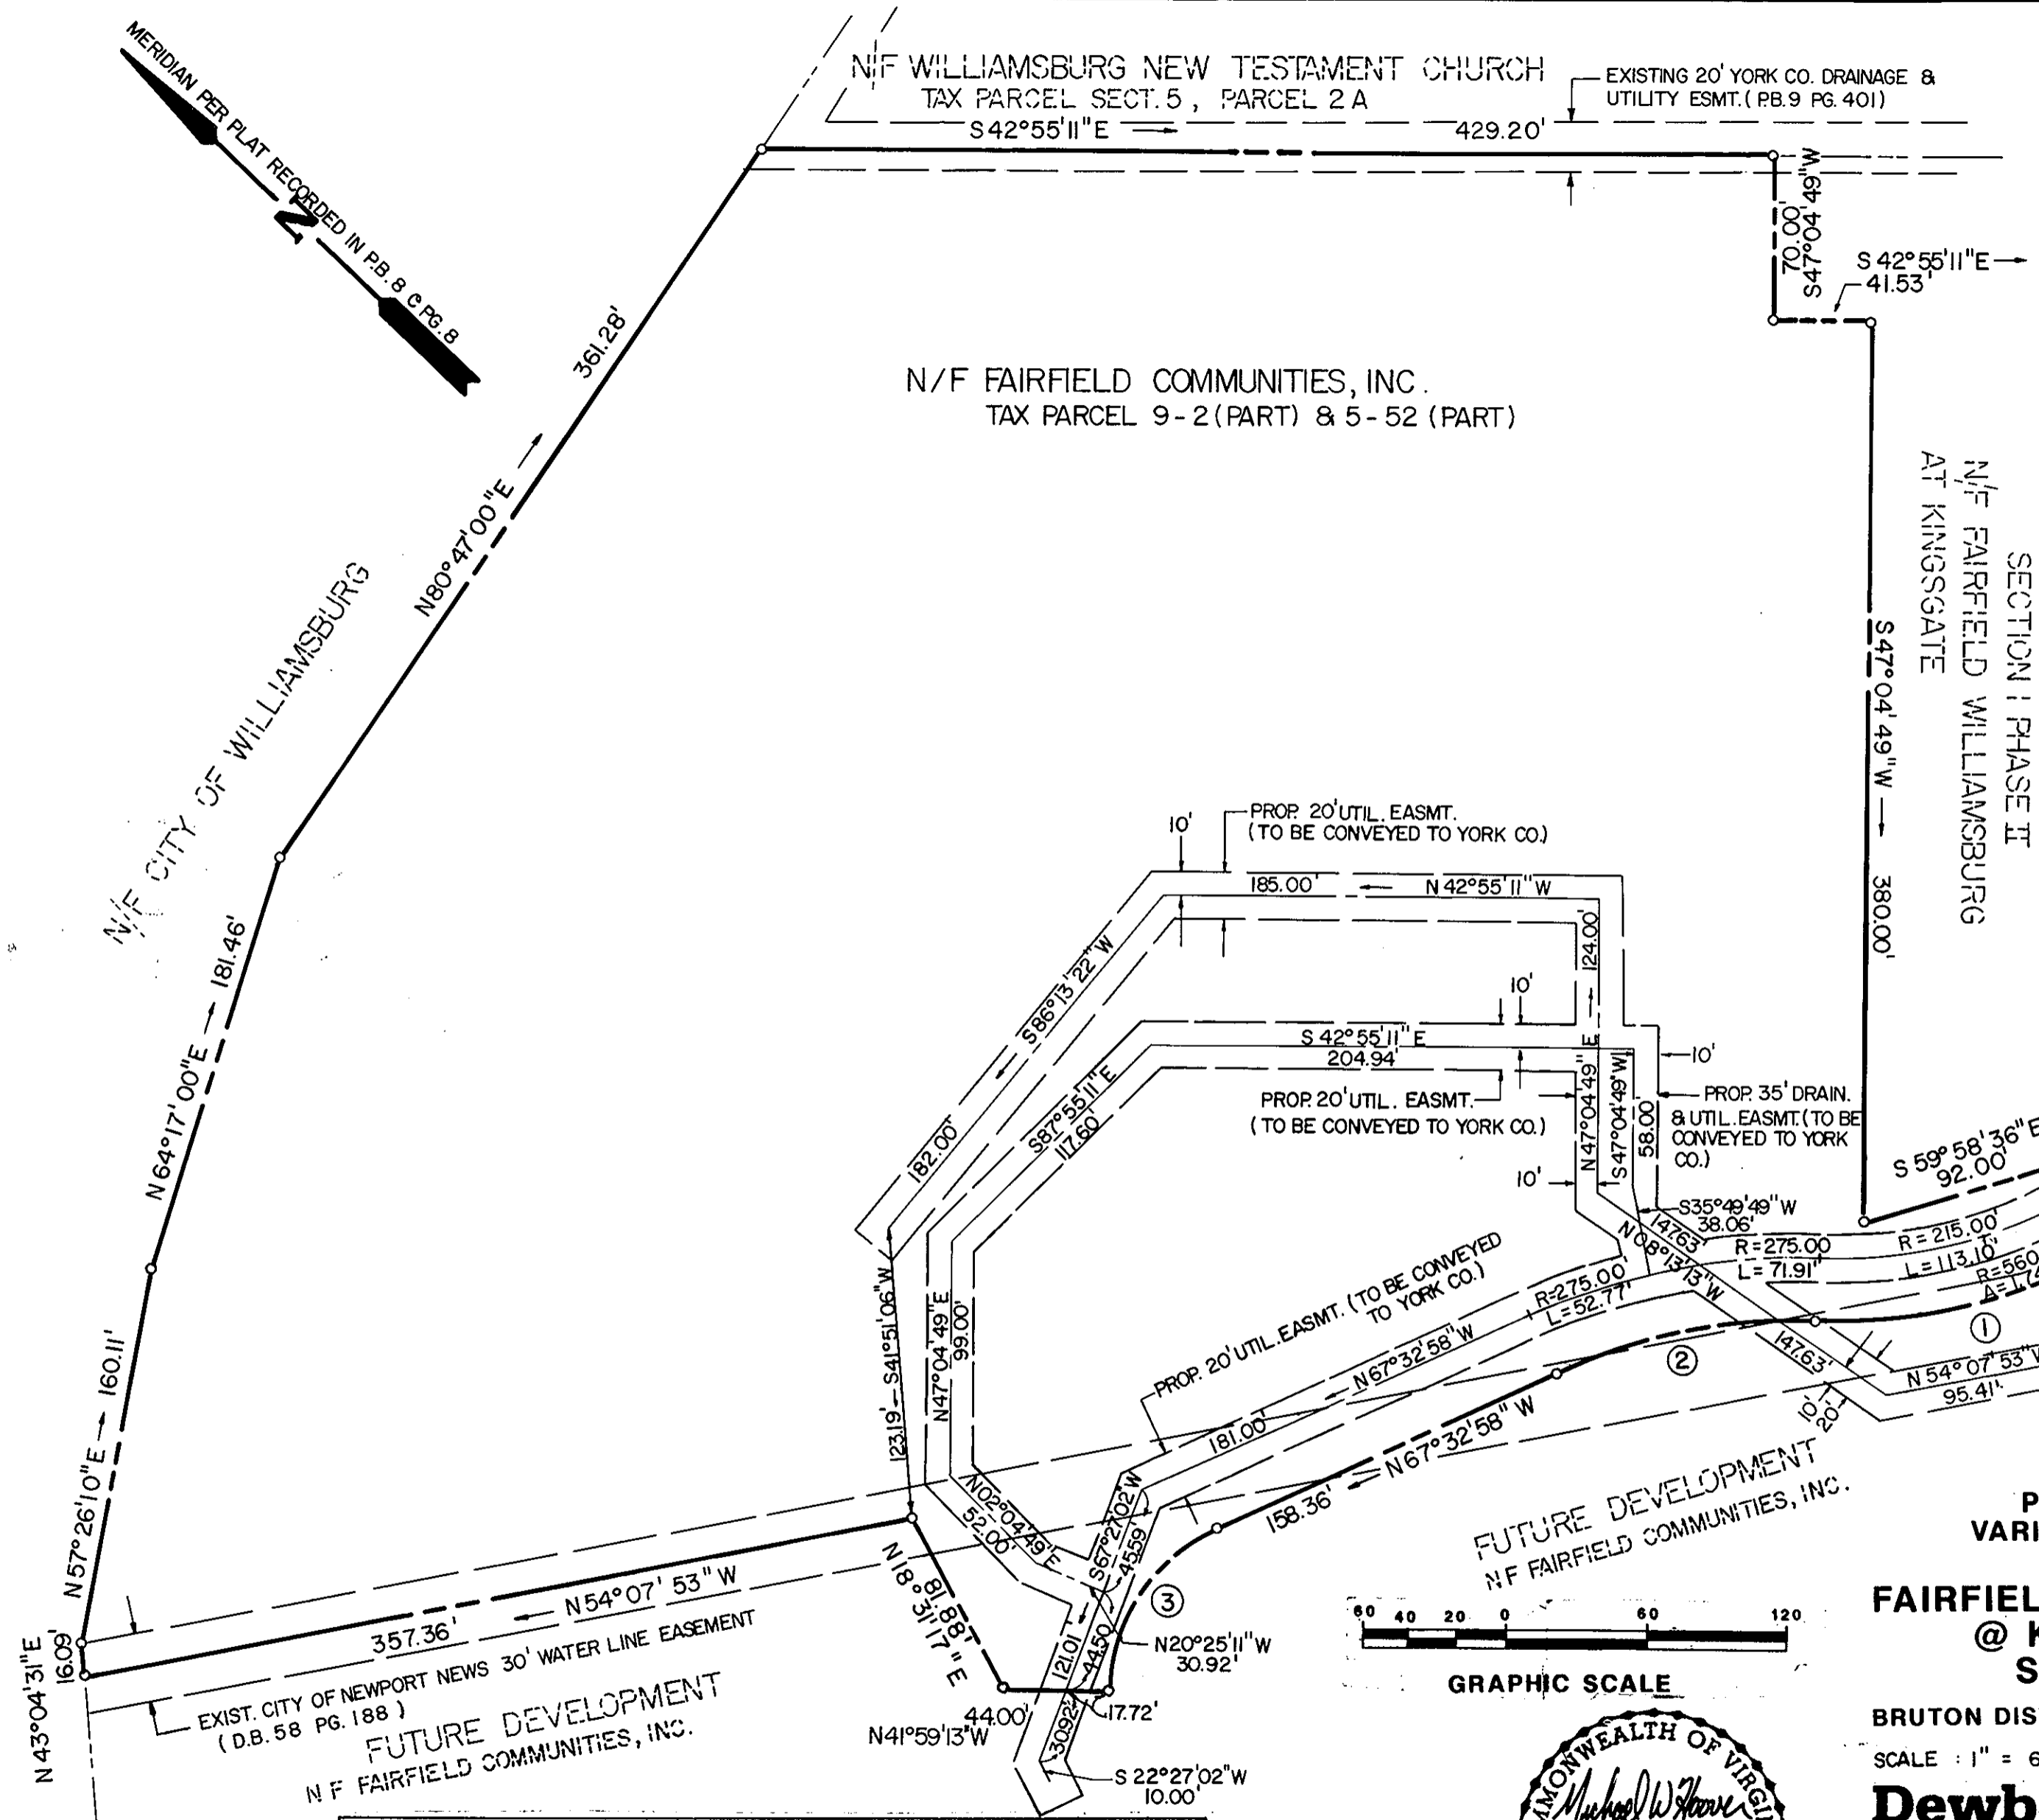

CURVE TABLE						
NO.	RADIUS	DELTA	LENGHT	TANGENT	CHORD	CH. BEARING
1	242.00'	28° 20' 23"	119.70'	61.10'	118.48'	N55° 44' 39" W
2	248.00'	25° 58' 30"	112.43'	57.20'	111.47'	N54° 33' 43" W
3	78.00'	64° 26' 15"	87.72'	49.15'	83.17'	S80° 13' 55" W

PLAT SHOWING
 VARIOUS EASEMENTS
 FOR
**FAIRFIELD WILLIAMSBURG
 @ KINGSGATE
 SECTION 2**

BRUTON DISTRICT, YORK COUNTY, VA.
 SCALE: 1" = 60' DATE: 7-22-92

Dewberry & Davis
 Architects Engineers Planners Surveyors
 9200 Arboretum Parkway, Suite 130
 Richmond, Virginia 23236 Tel. n° (804) 330-2696

DRAFTED BY : N.T.M.
 CHECKED BY : M.H.