


RECORD PLAT
SMITHY GLEN
SECTION THREE

COUNTY OF YORK, VIRGINIA
LOUIS M. PENCI, Inc.
863 Catalina Drive
Newport News, Virginia 23602

SCALE: 1"=100' JULY 30, 1993

SHEET 3 OF 3
100' 0 100'
SCALE: 1"=100'

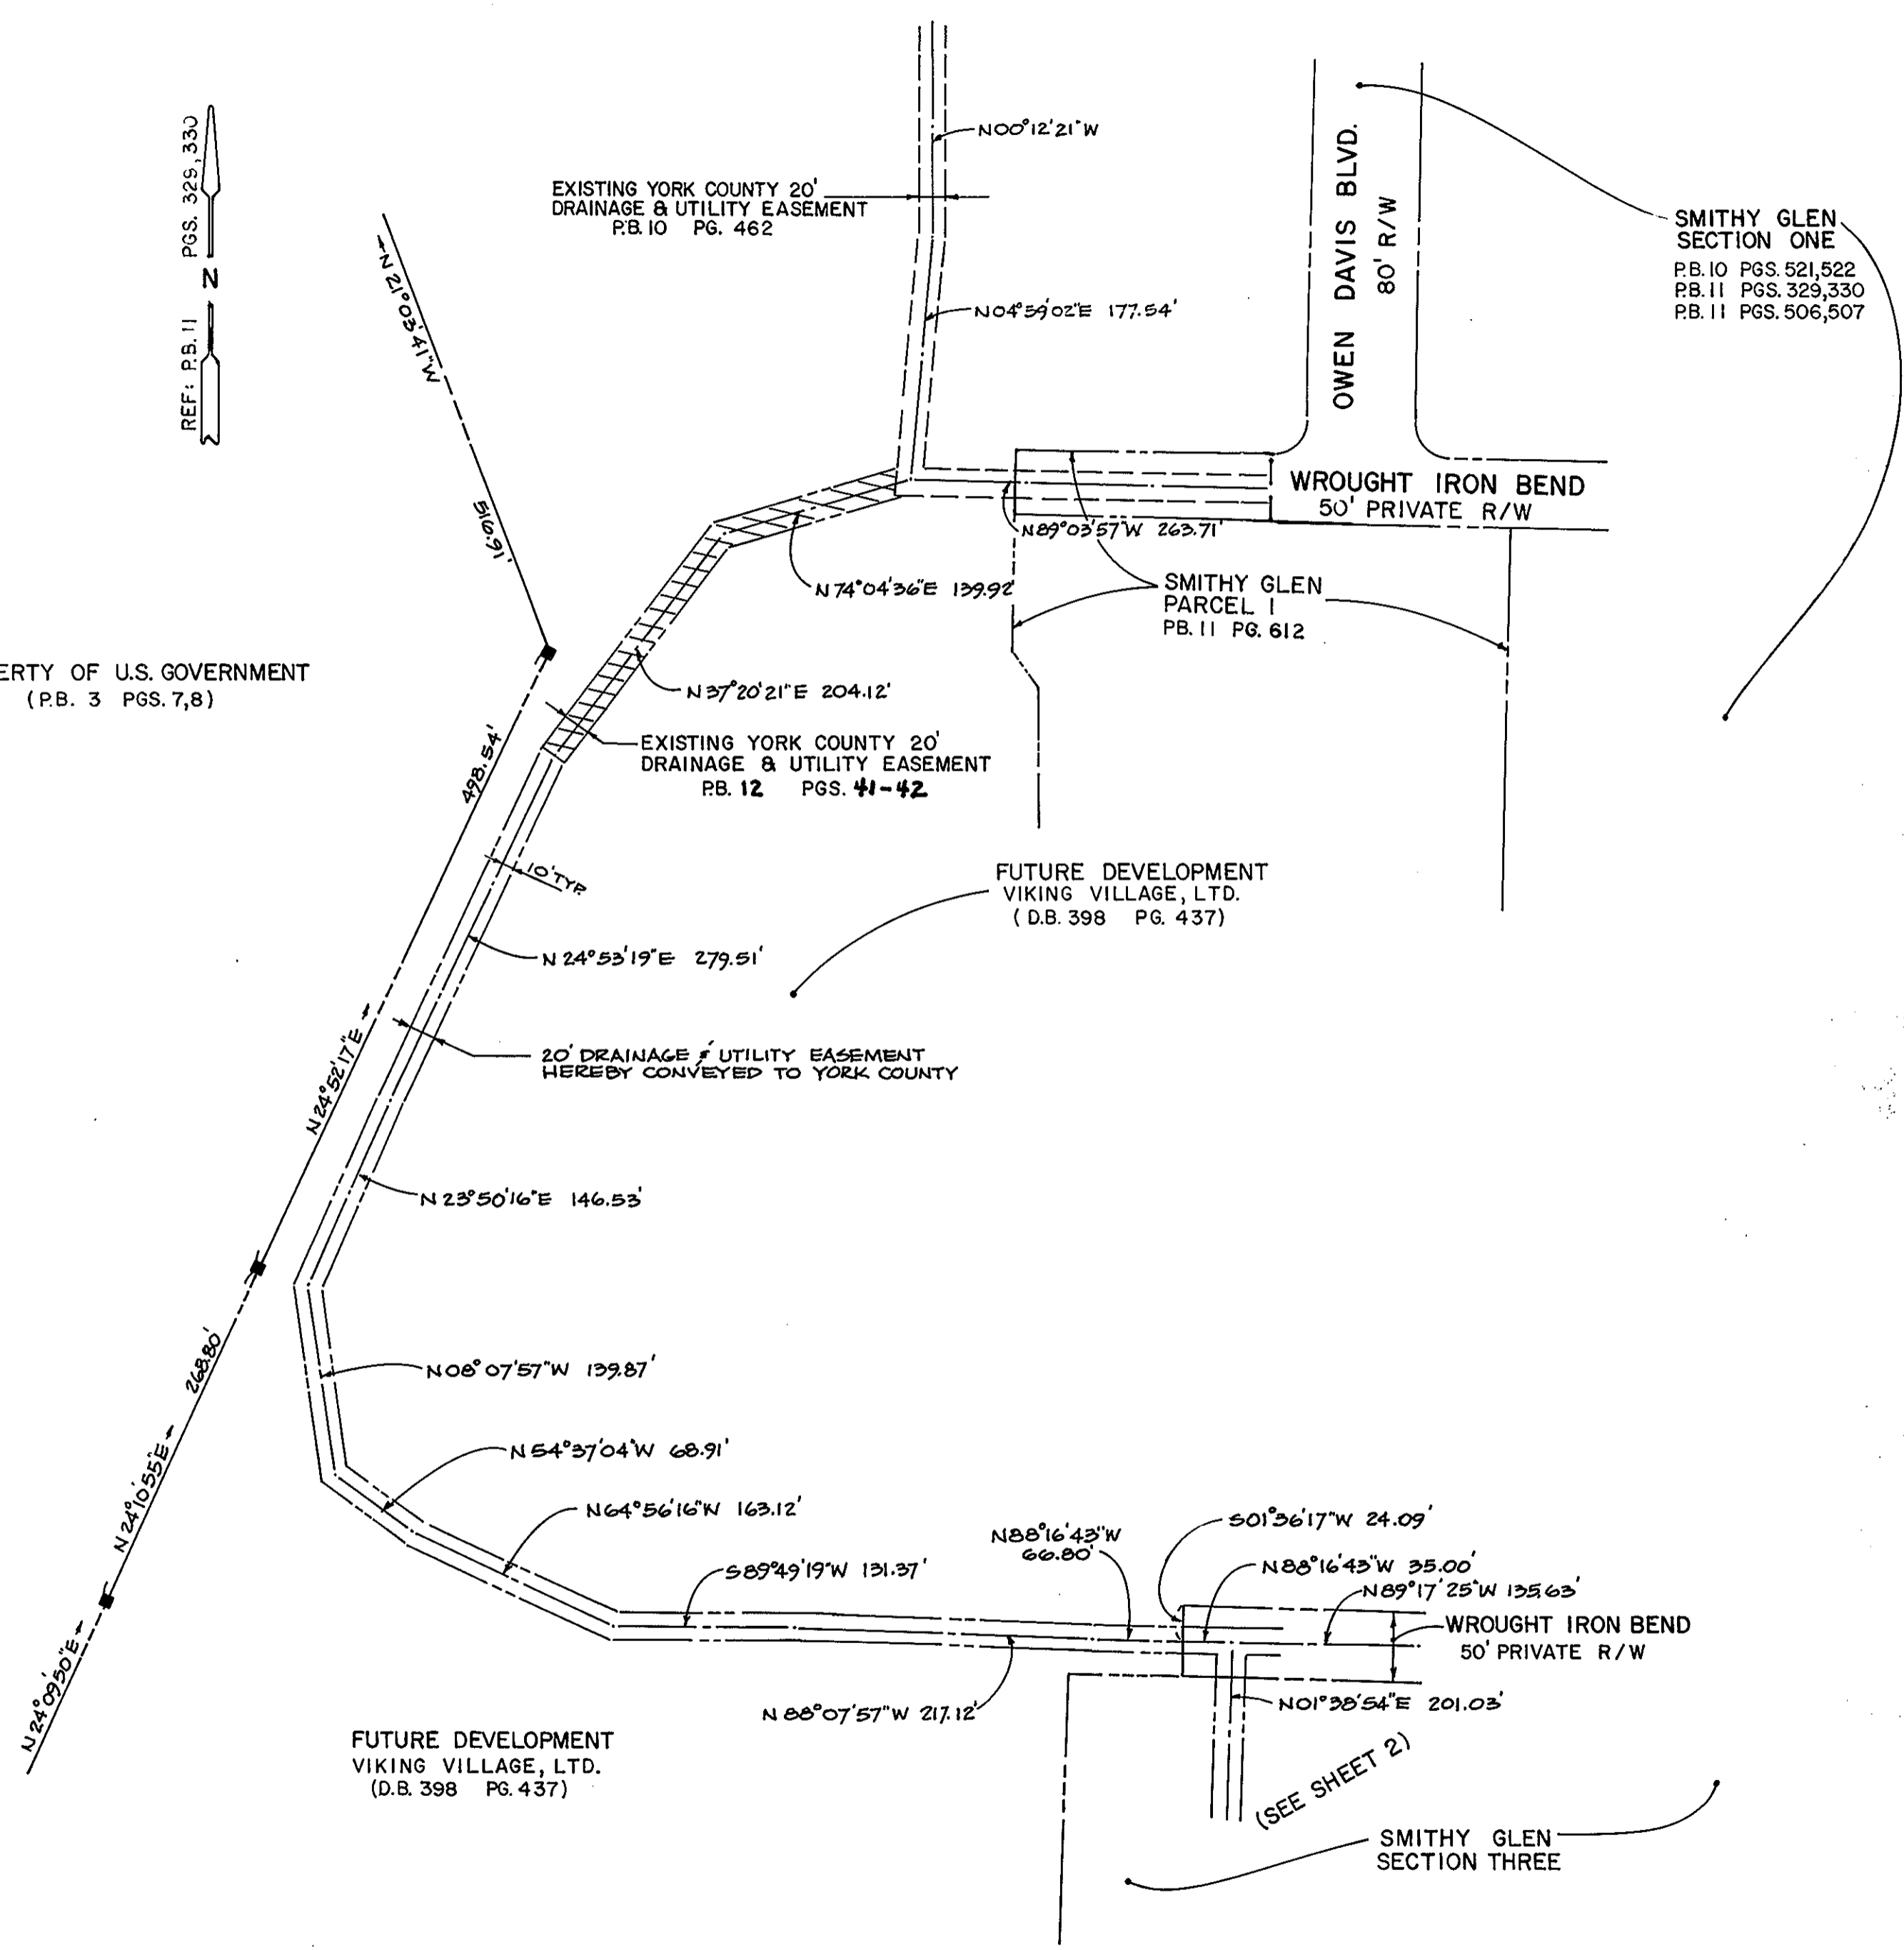

APPROVED
YORK COUNTY BOARD OF SUPERVISORS

By: Mark Carter
PLAT APPROVING AGENT
Date: April 28, 1994

STATE OF VIRGINIA
COUNTY OF YORK
IN THE CLERK'S OFFICE OF THE CIRCUIT COURT FOR THE COUNTY OF YORK THE 29 DAY OF April 1994
THIS MAP WAS PRESENTED AND ADMITTED TO RECORD AS THE LAW DIRECTS IN PLAT BOOK 12, PAGE 45

TESTE: NANCY B. KANE, CLERK
BY: Rachael R. Danvers

LEGEND
EASEMENTS SHOWN THUS ARE HEREBY CONVEYED TO THE COUNTY OF YORK FOR DRAINAGE & UTILITIES