


Nancy Piggott

53

JAMES H. PAYNE EST.

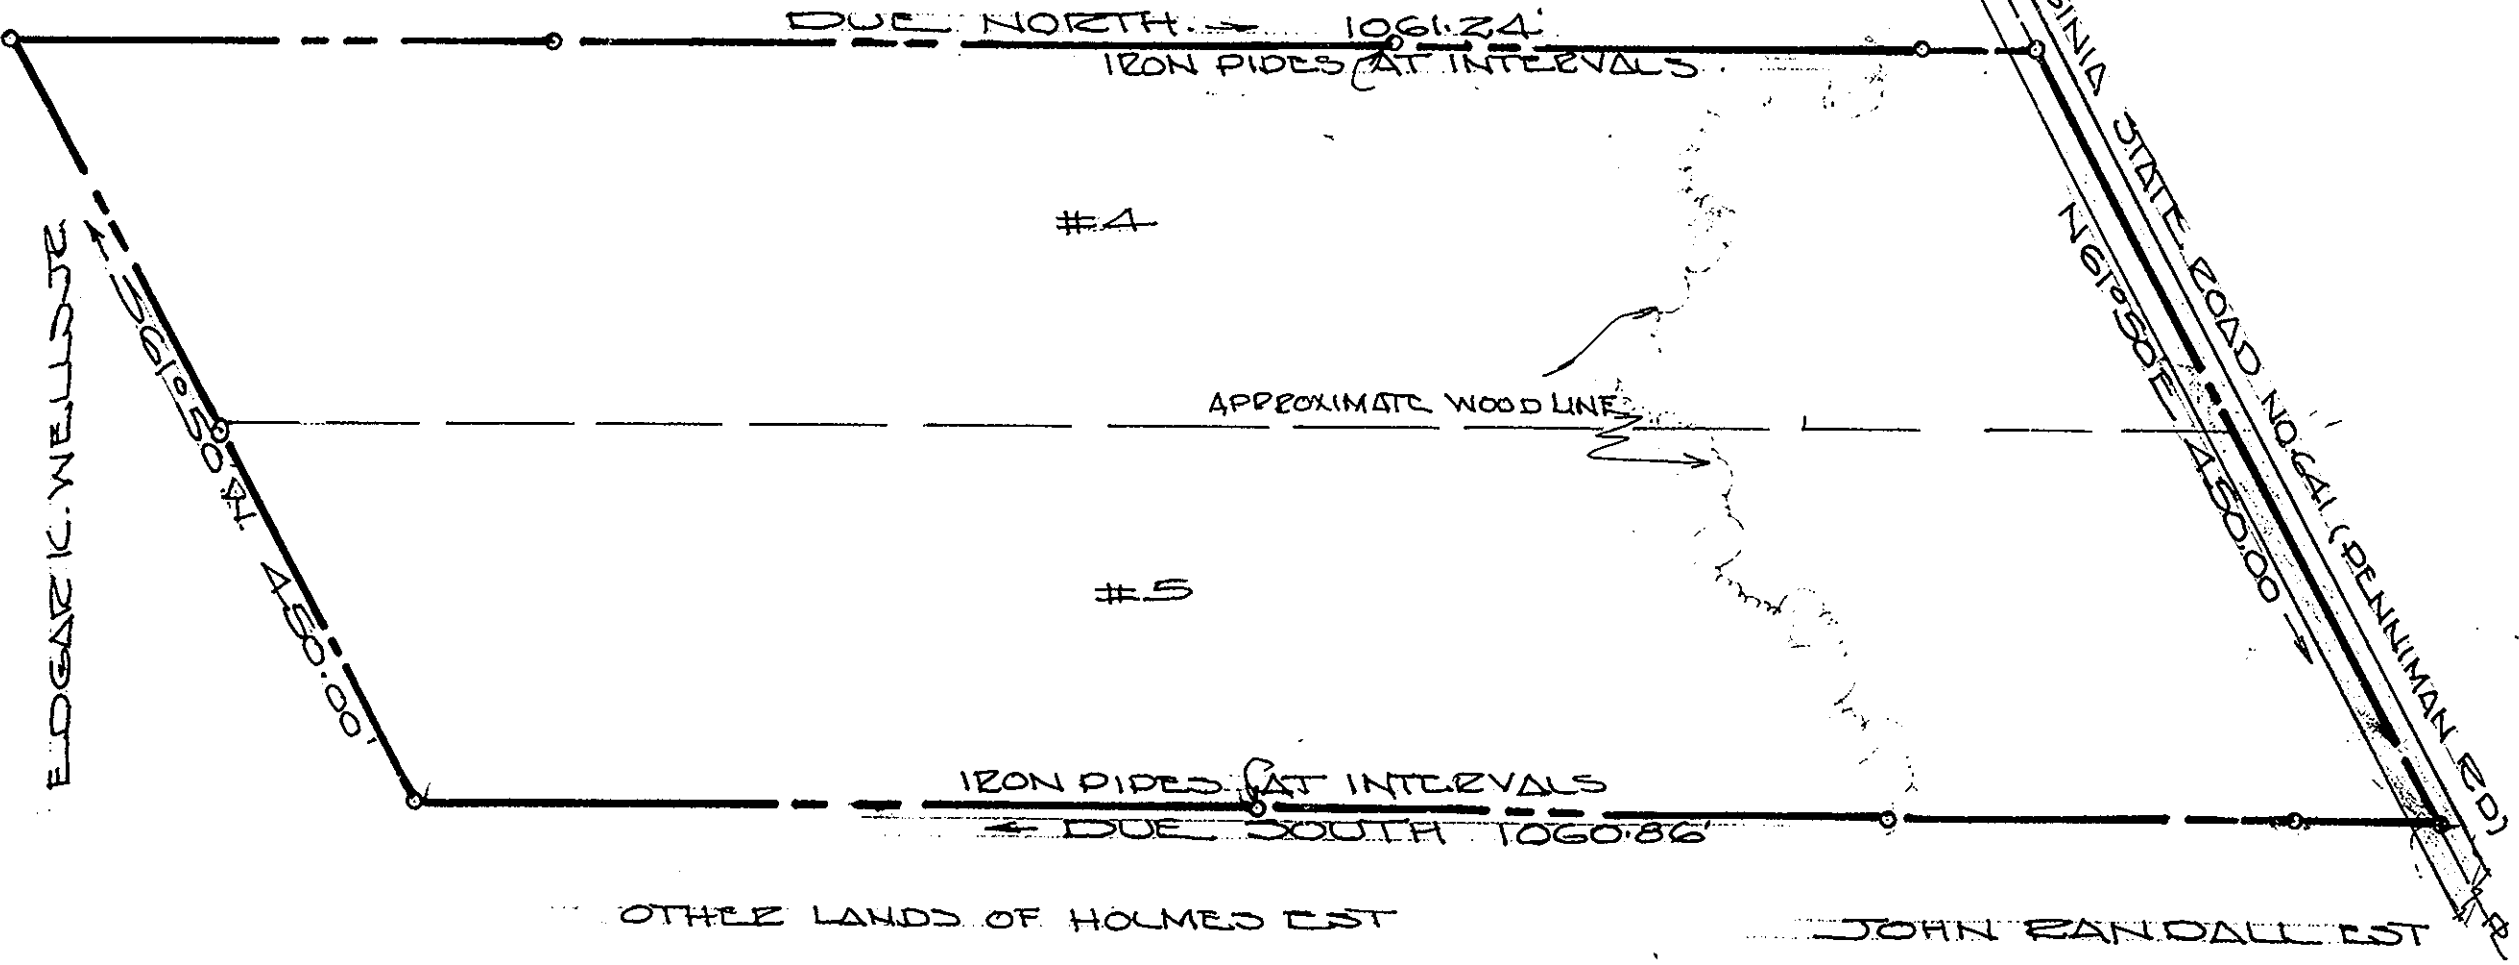

OTHER LANDS OF HOLMES EST

JOHN RANDALL EST

RECORD MERIDIAN,

Plat Book No. 12 Page 70

Filed in the Clerk's Office, Circuit Court, York Co., Va.
the 1 day of July 1994

Teste: 4:30 PM

Nancy B. Kane, Clerk
Richard R. [Signature] D.C.

VINCENT D. McMANUS
WILLIAMSBURG, VIRGINIA

REGISTERED VIRGINIA
LAND SURVEYOR 191
HIGHWAY ENGINEER 107
CIVIL ENGINEER 1830

Vincent D. McManus C.E.

BEUTON DIST. YORK COUNTY VA.
 PLAT SHOWING SURVEY OF TWO
 PARCELS OF LAND BEING PART
 OF THE "SPRINGFIELD" TRACT,
 NOW STANDING IN THE NAME OF
 JAMES H. HOLMES ESTATE.
 SURVEYED FOR
 MRS. LUCINDA PATTERSON
 APRIL 28 1966 SCALE 1"=100'
 AREA 9.69 ACRES 7168