




FIRST FLR. PLAN - UNIT 'E'

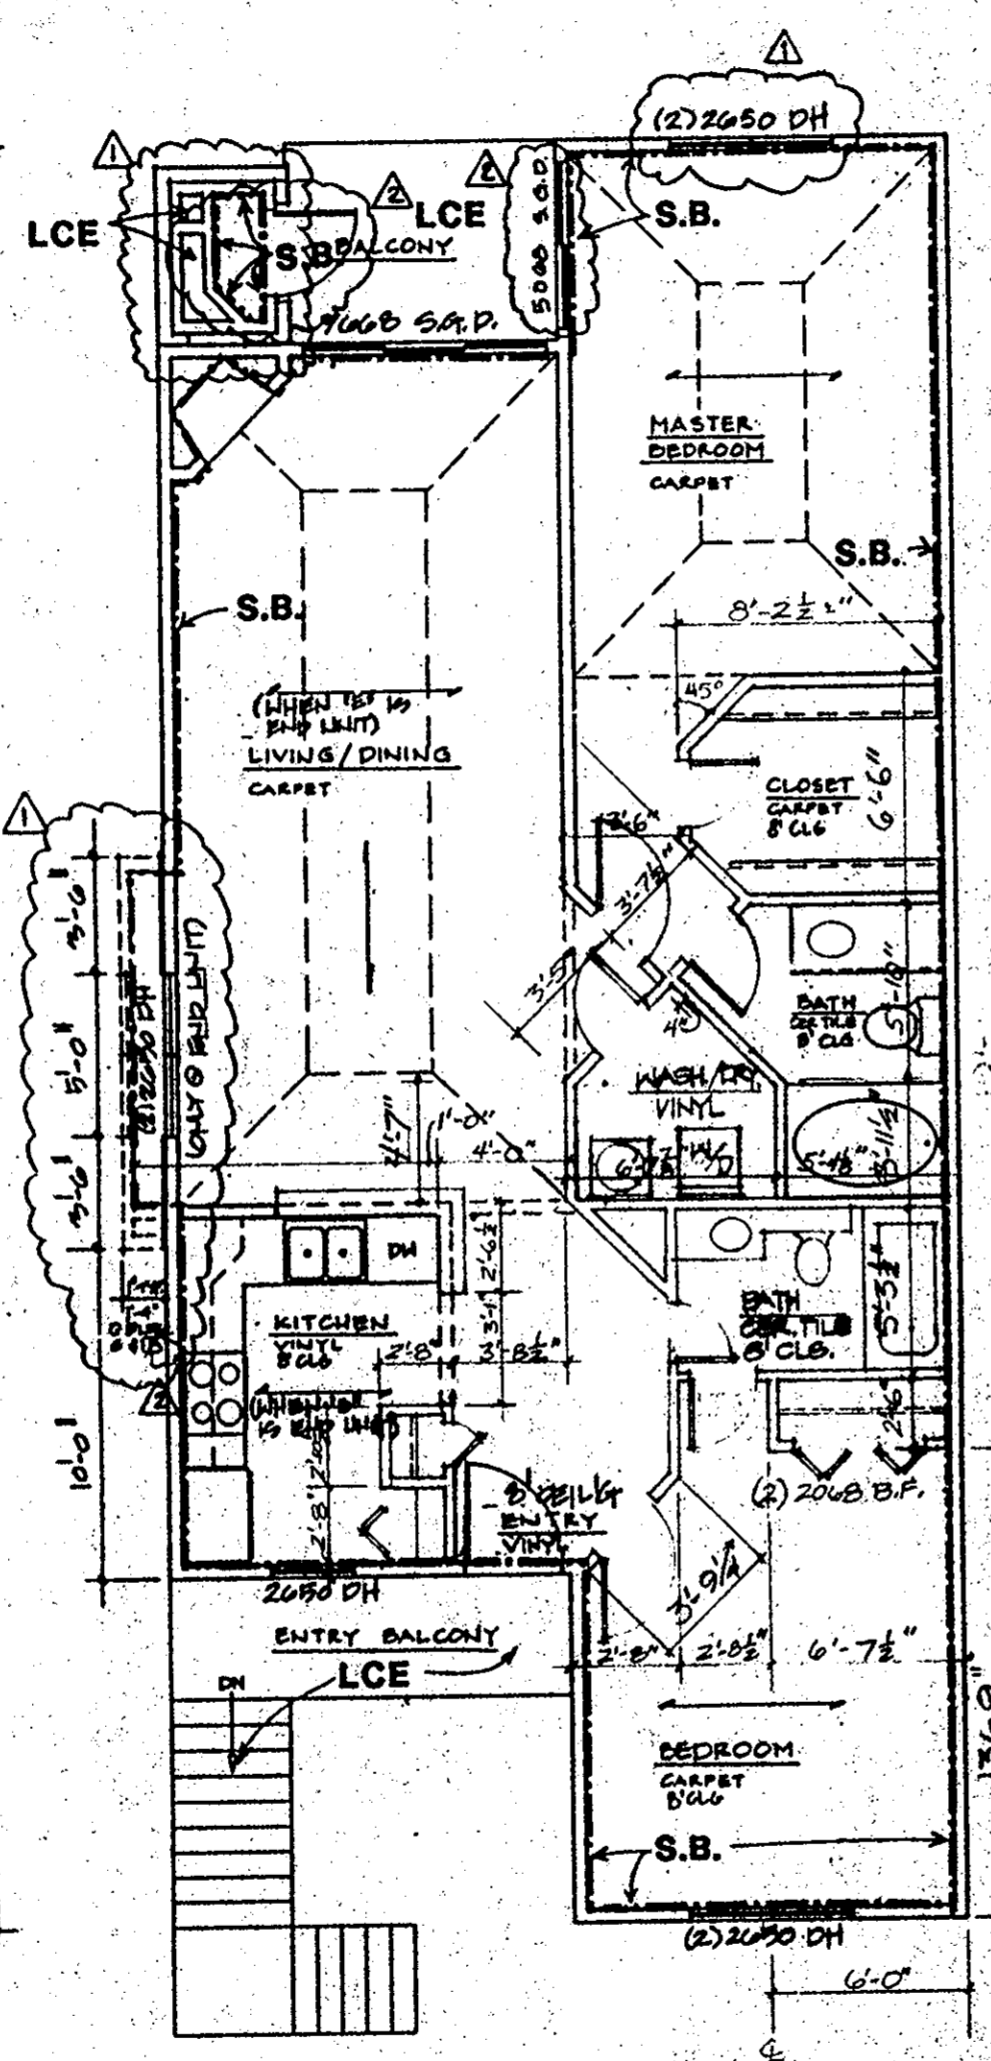

SECOND FLR. PLAN - UNIT 'E'

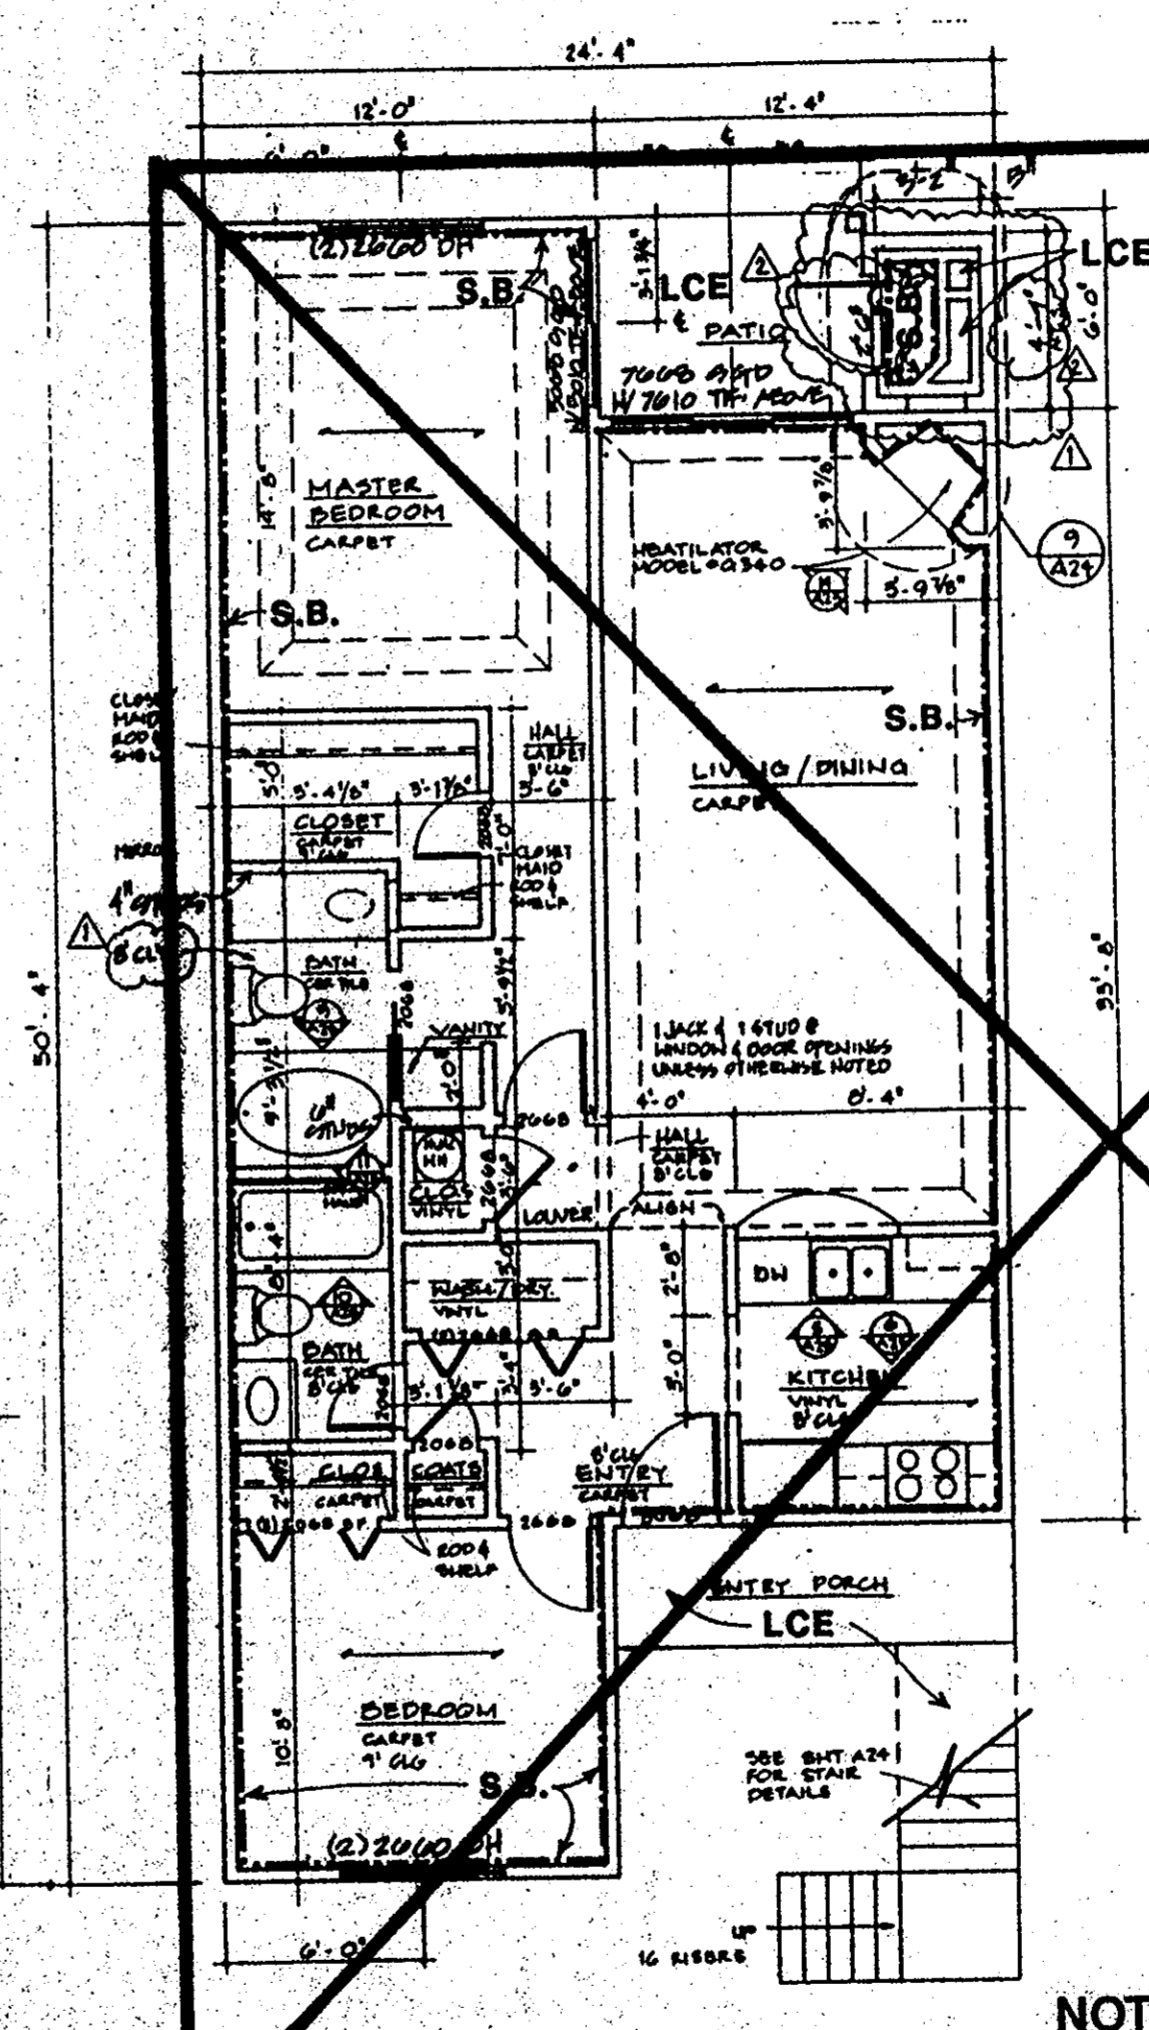

FIRST FLR. PLAN - UNIT 'C'

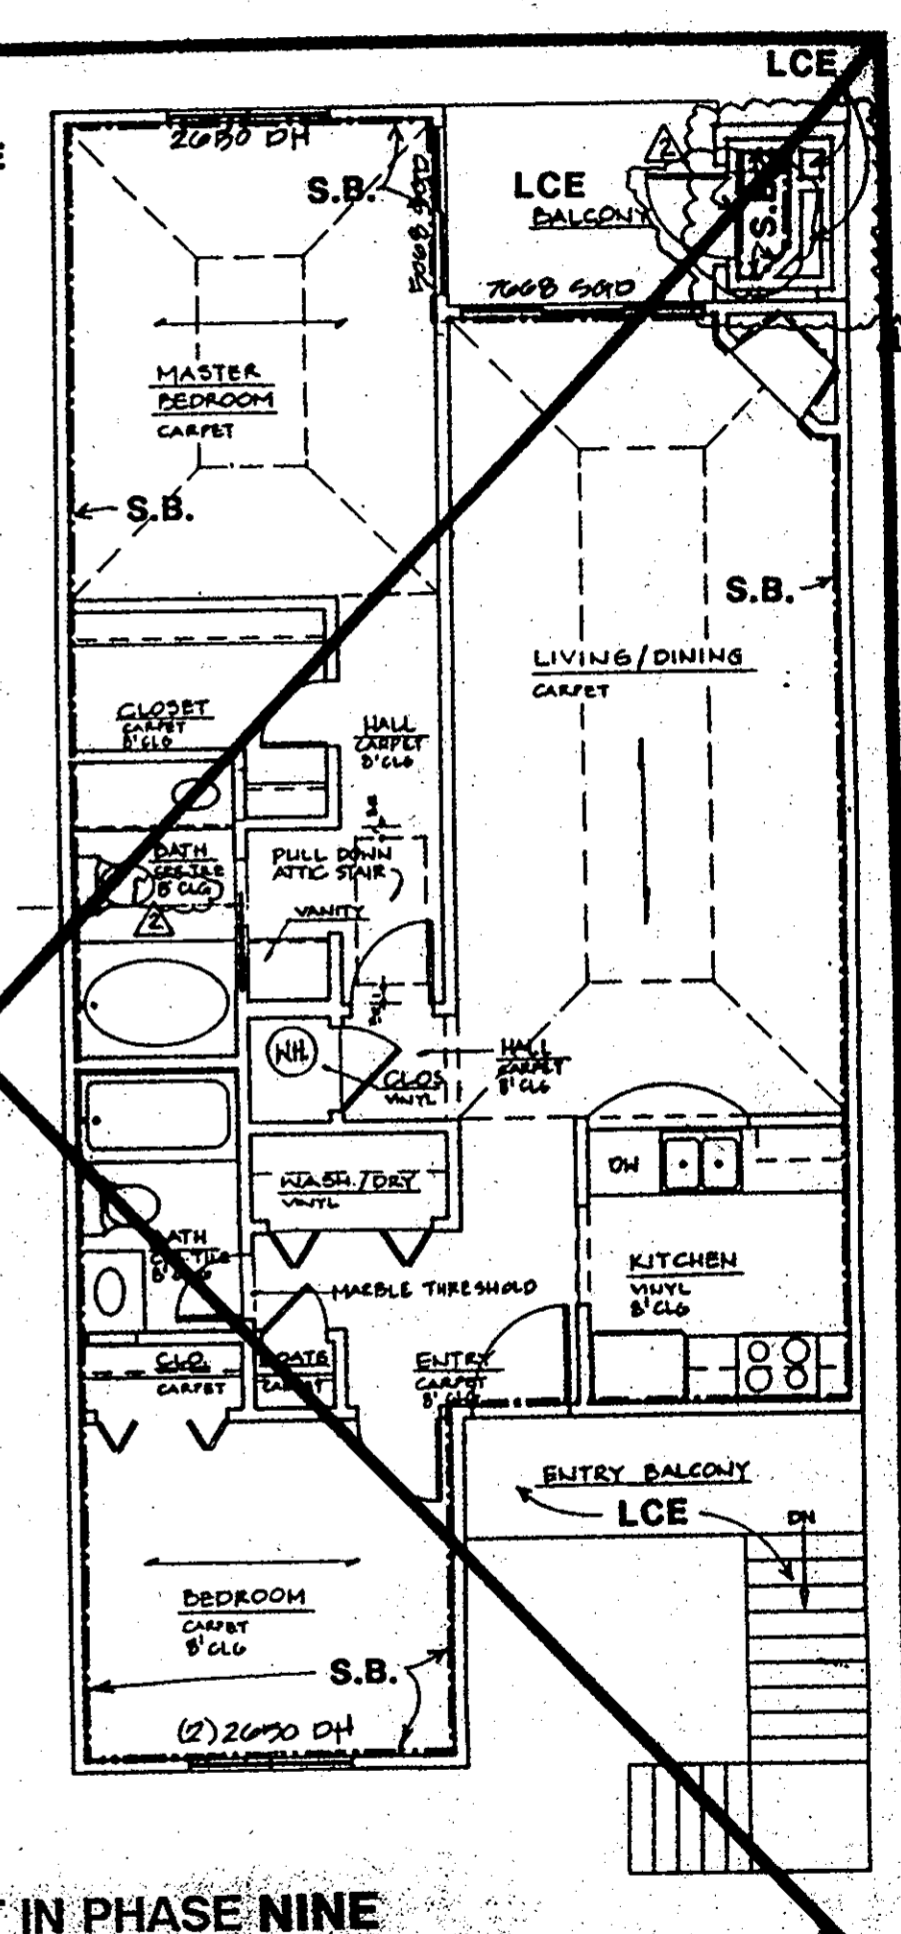

SECOND FLR. PLAN - UNIT 'C'

NOT IN PHASE NINE

LEGEND:  
 S.B. - SIDE (PERIMETER) BOUNDARY  
 LCE - LIMITED COMMON ELEMENT  
 CE - COMMON ELEMENT

ARCHITECT'S CERTIFICATE

I hereby certify that this is a correct and accurate plan, that this plan is in compliance with Virginia Code Ann. Subsections 66-73.56 (b) and (c), and that the units depicted herein have been substantially completed.

*Robert A. Magoon Jr.*  
 Robert A. Magoon Jr., AIA  
 8/28/94  
 Date

Filed in the Clerk's Office, Circuit Court, York Co., Va.  
 the 10th day of September 1994  
 Teste: *[Signature]*  
 Clerk

NO	DATE	REVISIONS	BY
1	10/20/91	APPENDIX	